


Existing trees and vegetation along boundary retained, refer to arboricultural report

Existing hedgerow along boundary retained, refer to arboricultural report

Existing hedgerow along boundary retained, refer to arboricultural report

**PLAY AREA**  
refer to A318D GA01

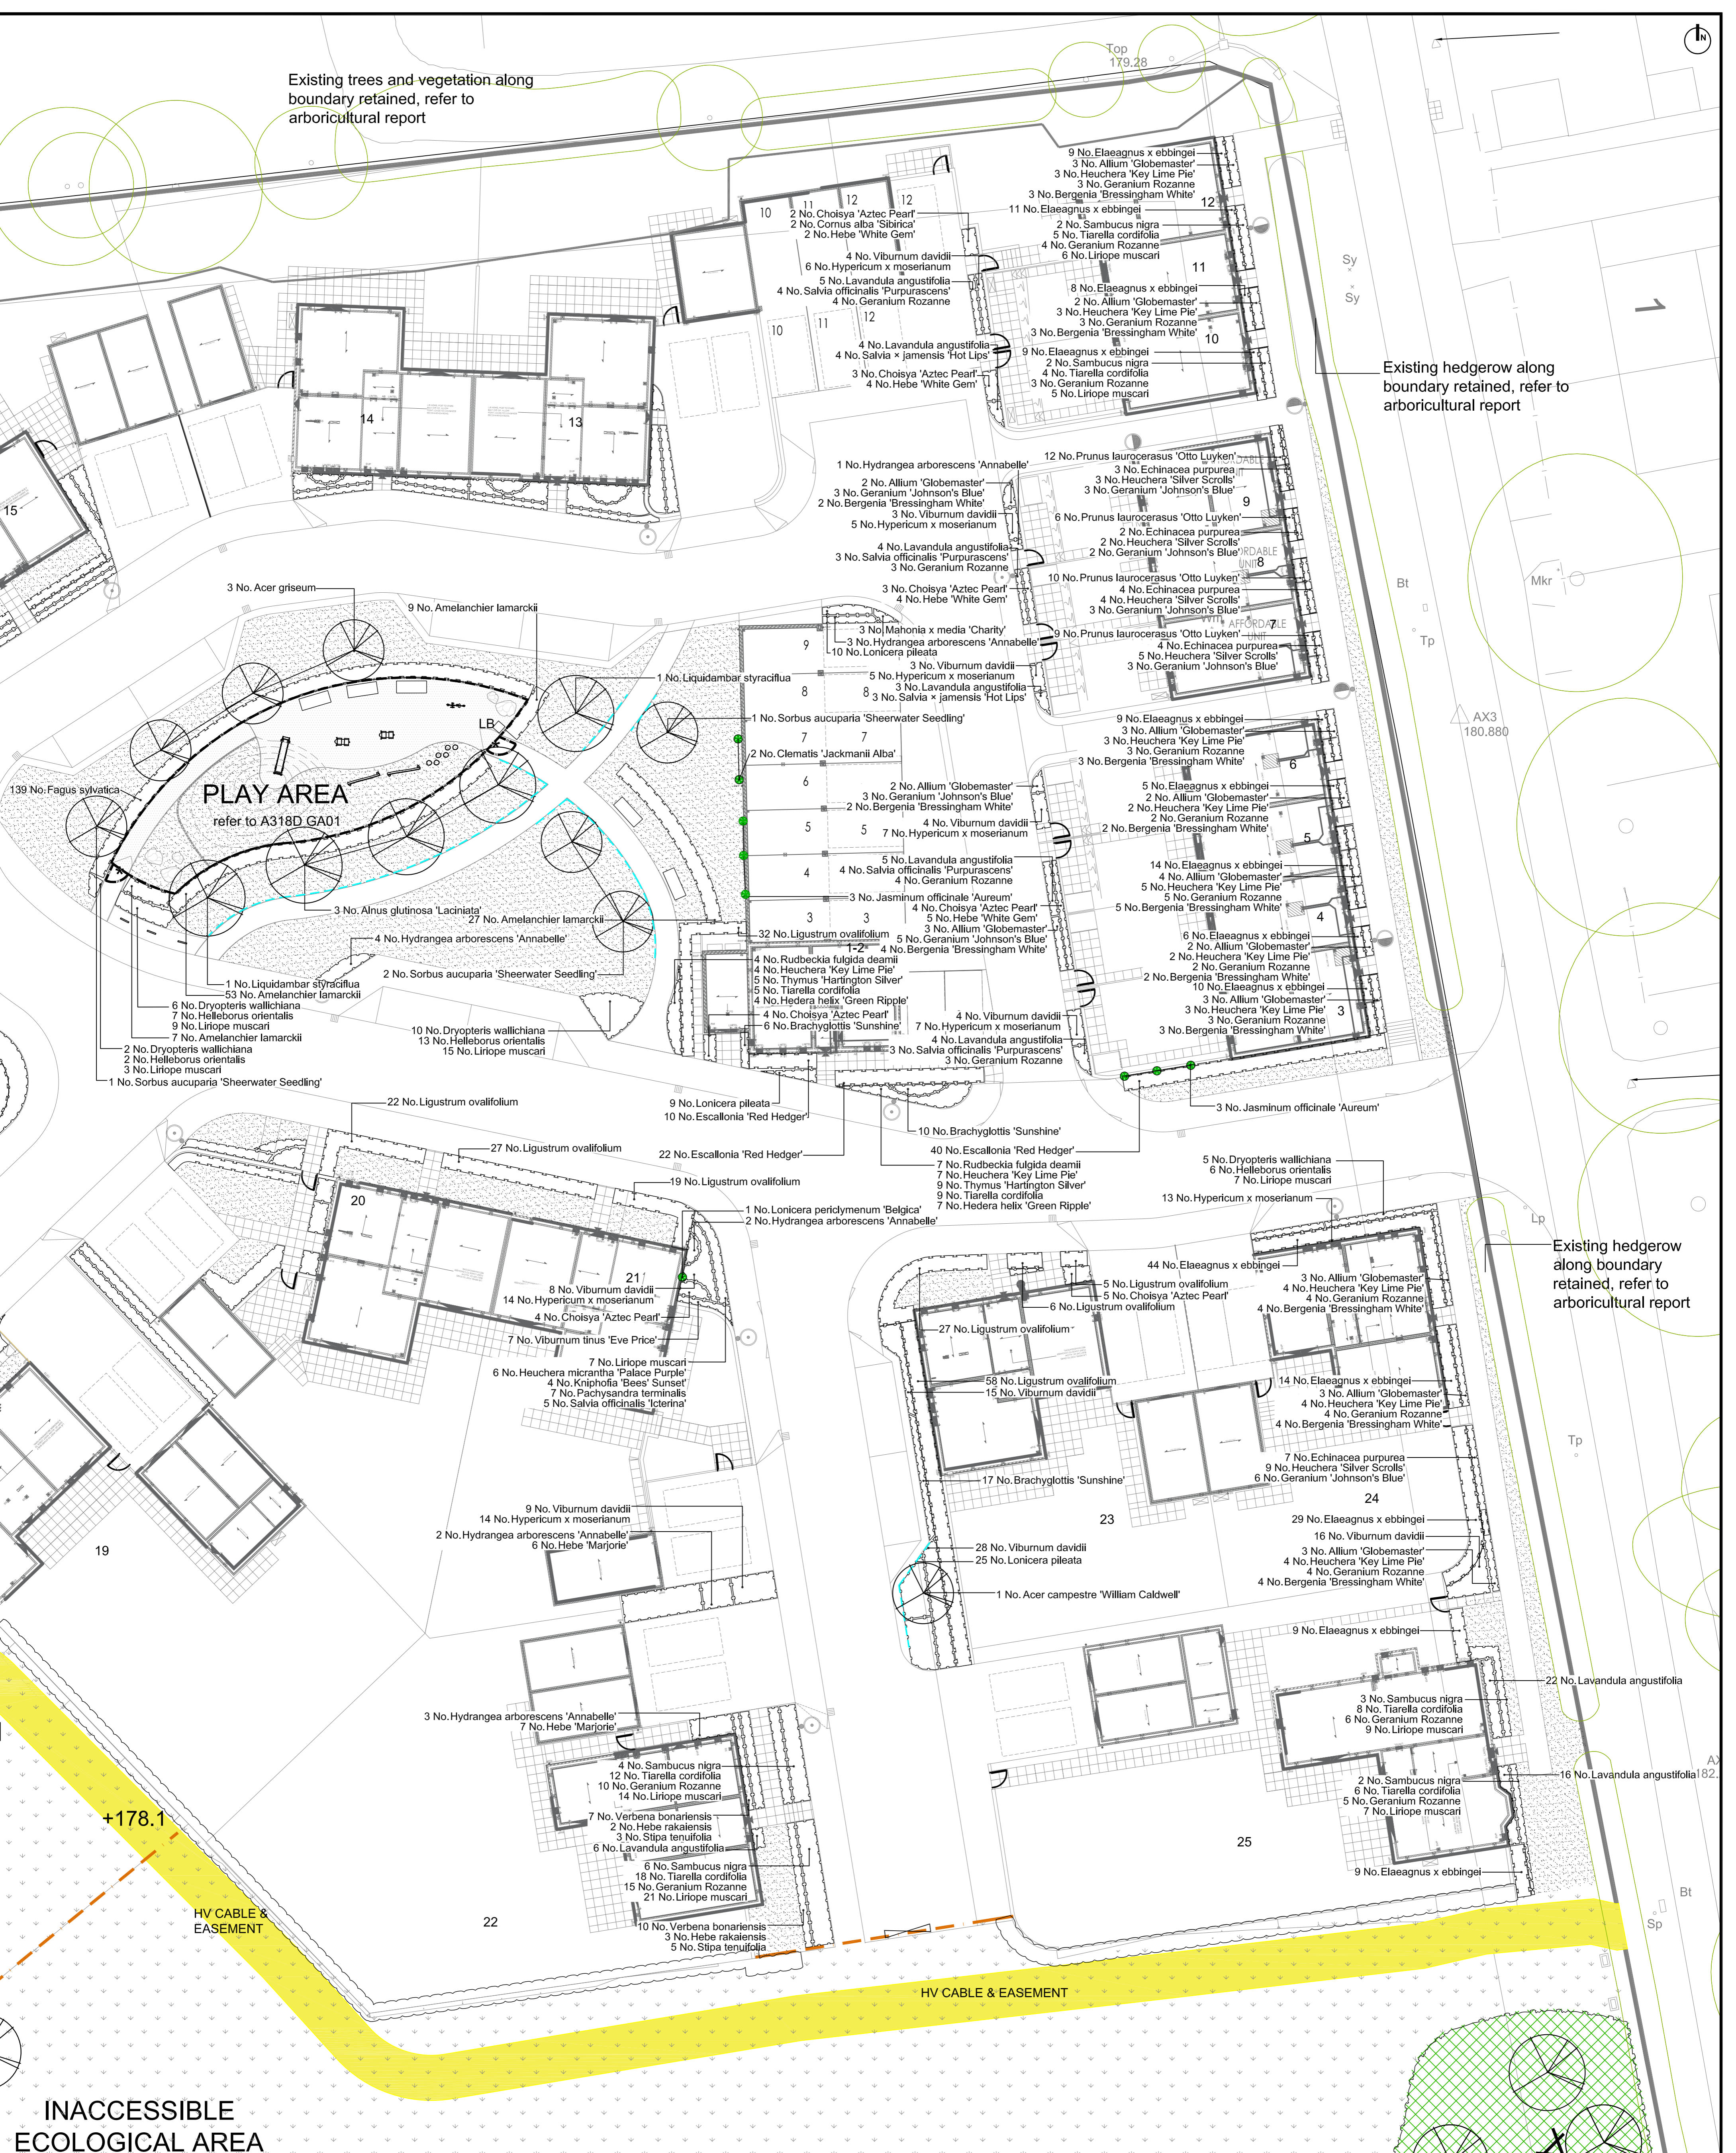

**INACCESSIBLE ECOLOGICAL AREA**

LEGEND	
	Application boundary
	Proposed orchard Tree
	Proposed tree
	Proposed specimen shrub
	Proposed shrub/herbaceous planting
	Proposed hedge
	Proposed native mix hedge planting
	Bowtop playground railings with single leaf outward opening gate to match, finished dark green - refer to A318D GA01 for details
	Proposed native woodland/ shrub mix
	Proposed planting to flood attenuation area
	Proposed grassed areas - flowering turf or Emorsgate EW1
	Proposed meadow / wildflower areas - Emorsgate Meadow Mix - EM4
	Proposed wildflower mix to attenuation area - Emorsgate Meadow Mix - EM8
	Mown paths through meadow areas
	Log pile/ hibernacular
	Root deflector location for the protection of paving areas

TO BE READ IN CONJUNCTION WITH DRAWINGS A318D-PP02 & PP03  
REFER TO DRAWING A318D-PP02 FOR THE PLANT SCHEDULE

THIS DRAWING SUPERSEDES INFORMATION PREVIOUSLY ISSUED ON DRAWING NUMBER A318 PP01

Rev	Description	Date	By/Chk

Status **FOR APPROVAL**  
ARC LANDSCAPE DESIGN AND PLANNING LTD.

**Client**  
DEANFIELD HOMES LTD

**Project**  
Land off Hook Norton Road, Sibford Ferris

**Drawing Title**  
Planting Proposals Plan - Sheet 1 of 3

Scale: 1:200@A1  
By/Chk: VR/LP  
Date: 24/07/23

Drawing Number: A318D PP01

Where OS mapping is used this is subject to © Crown copyright and database rights Ordnance Survey licence no. 100055512