
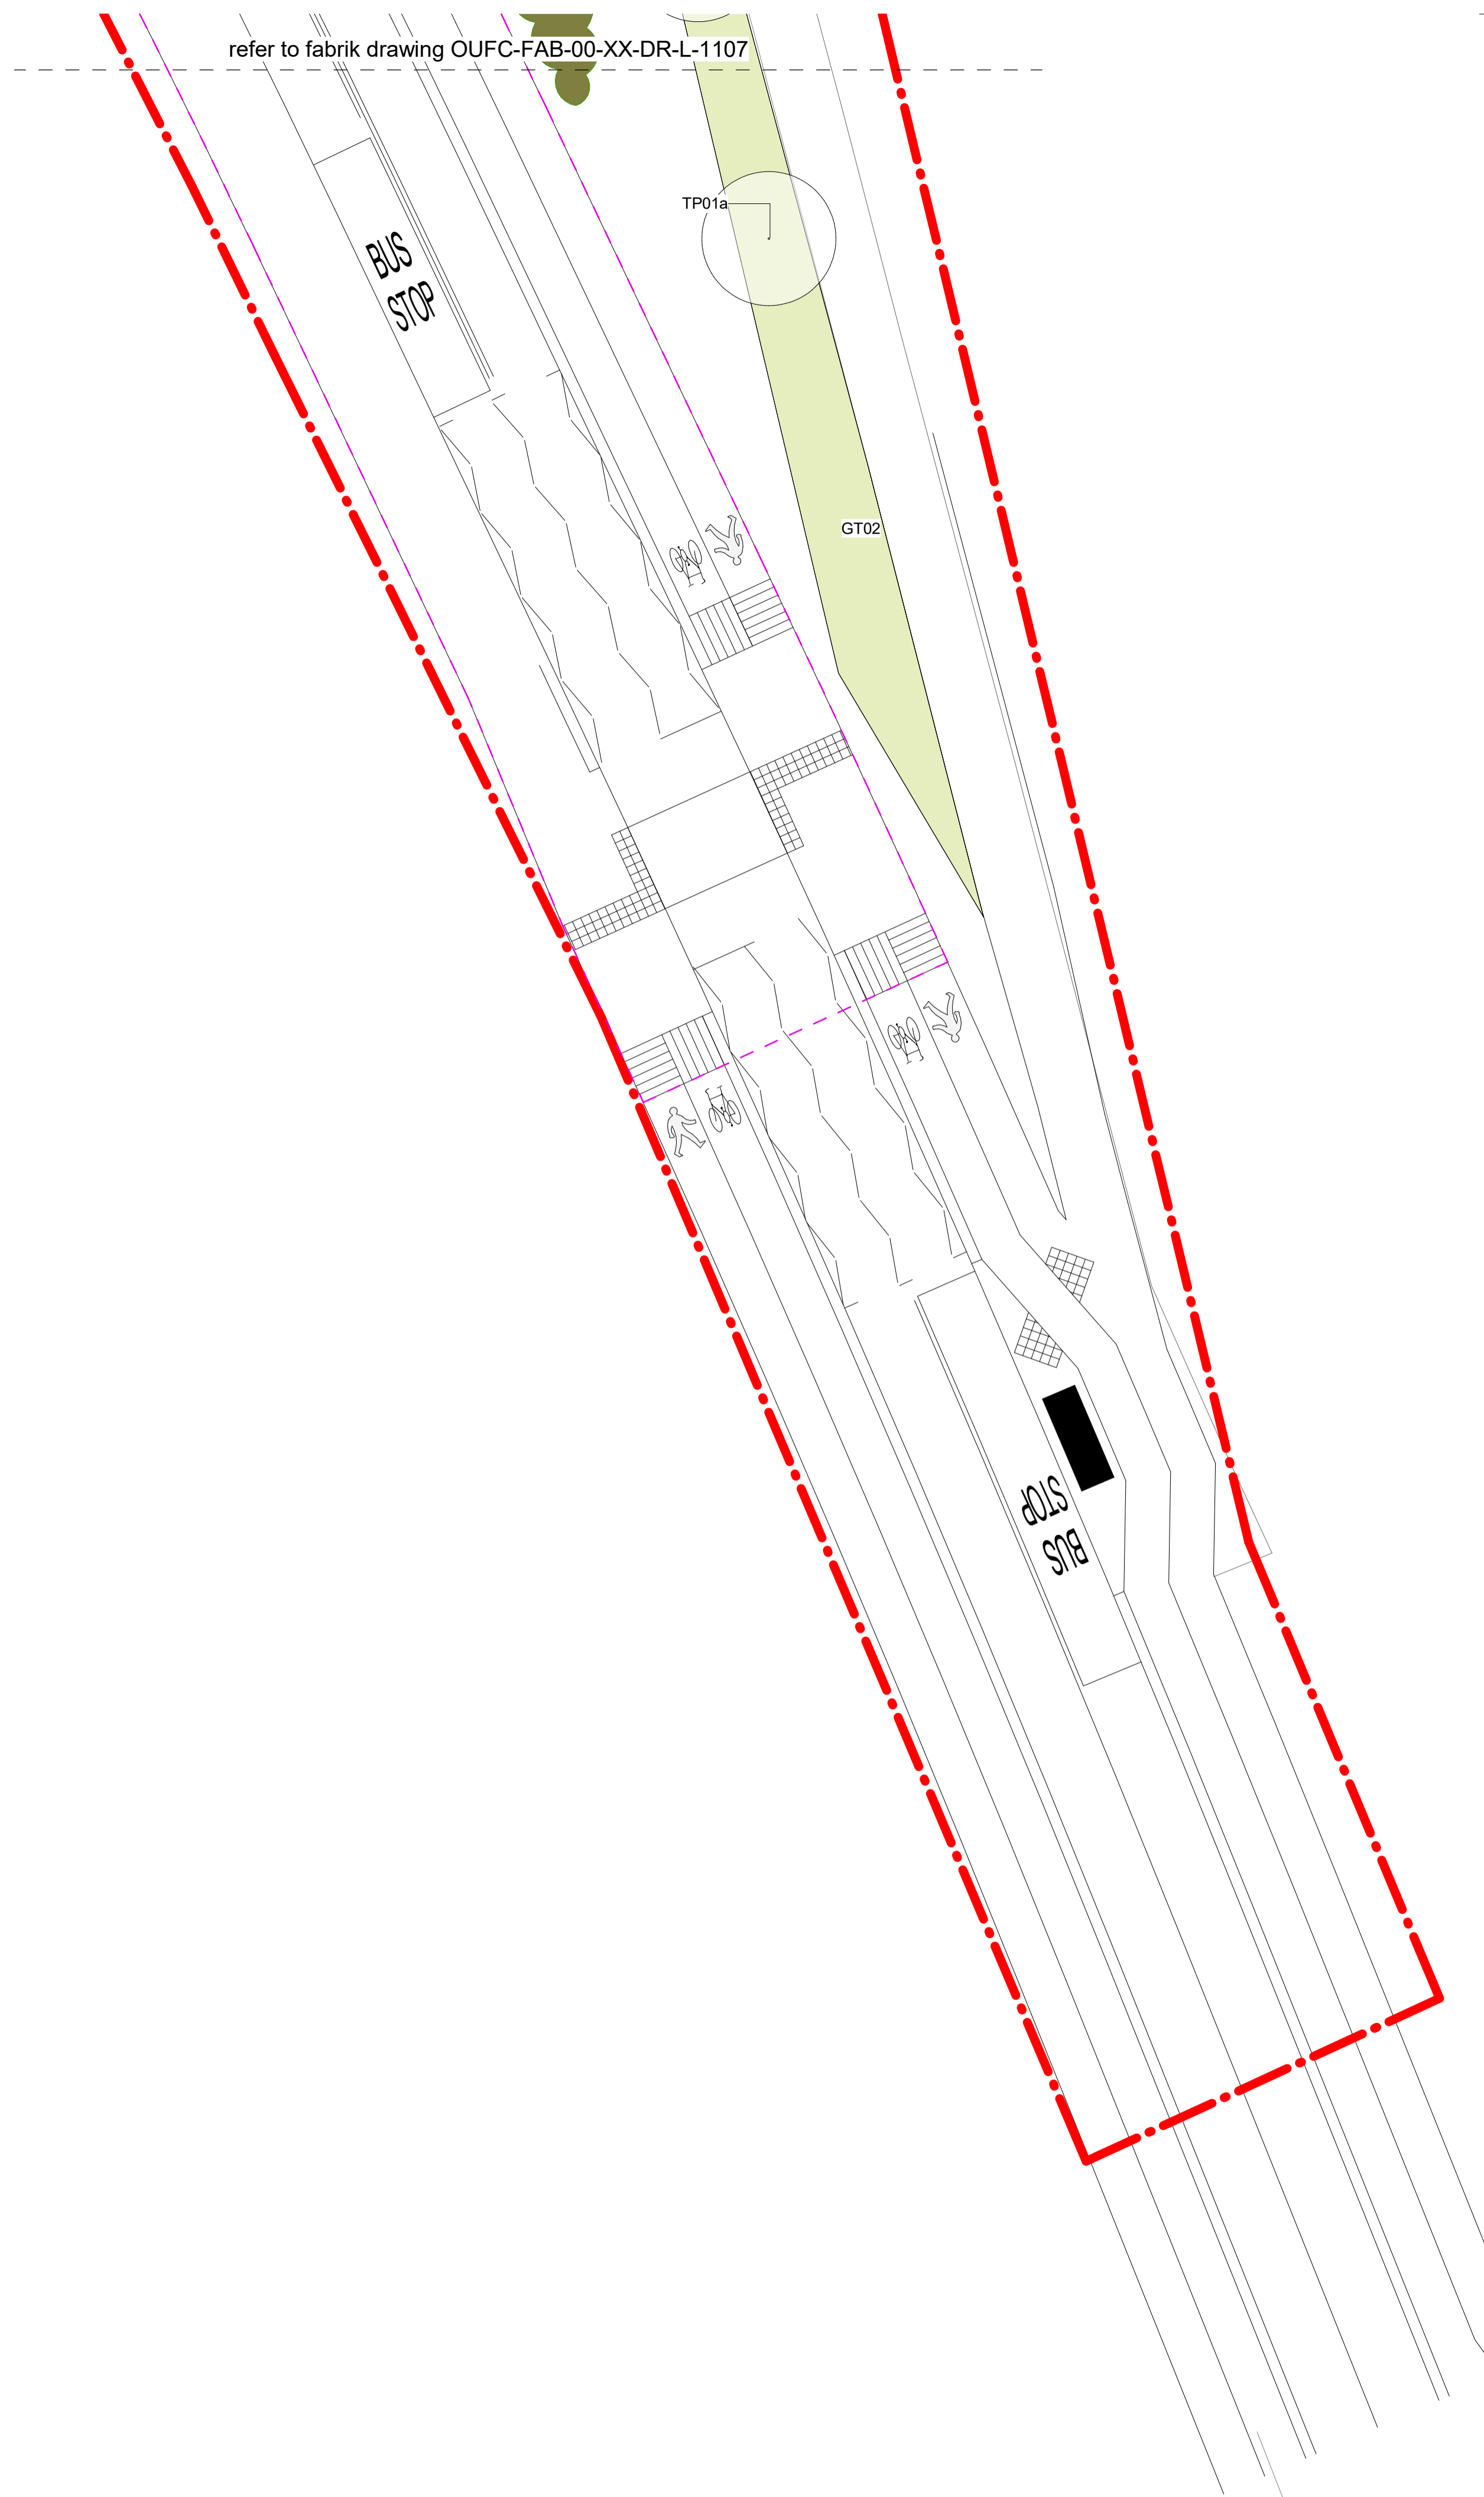
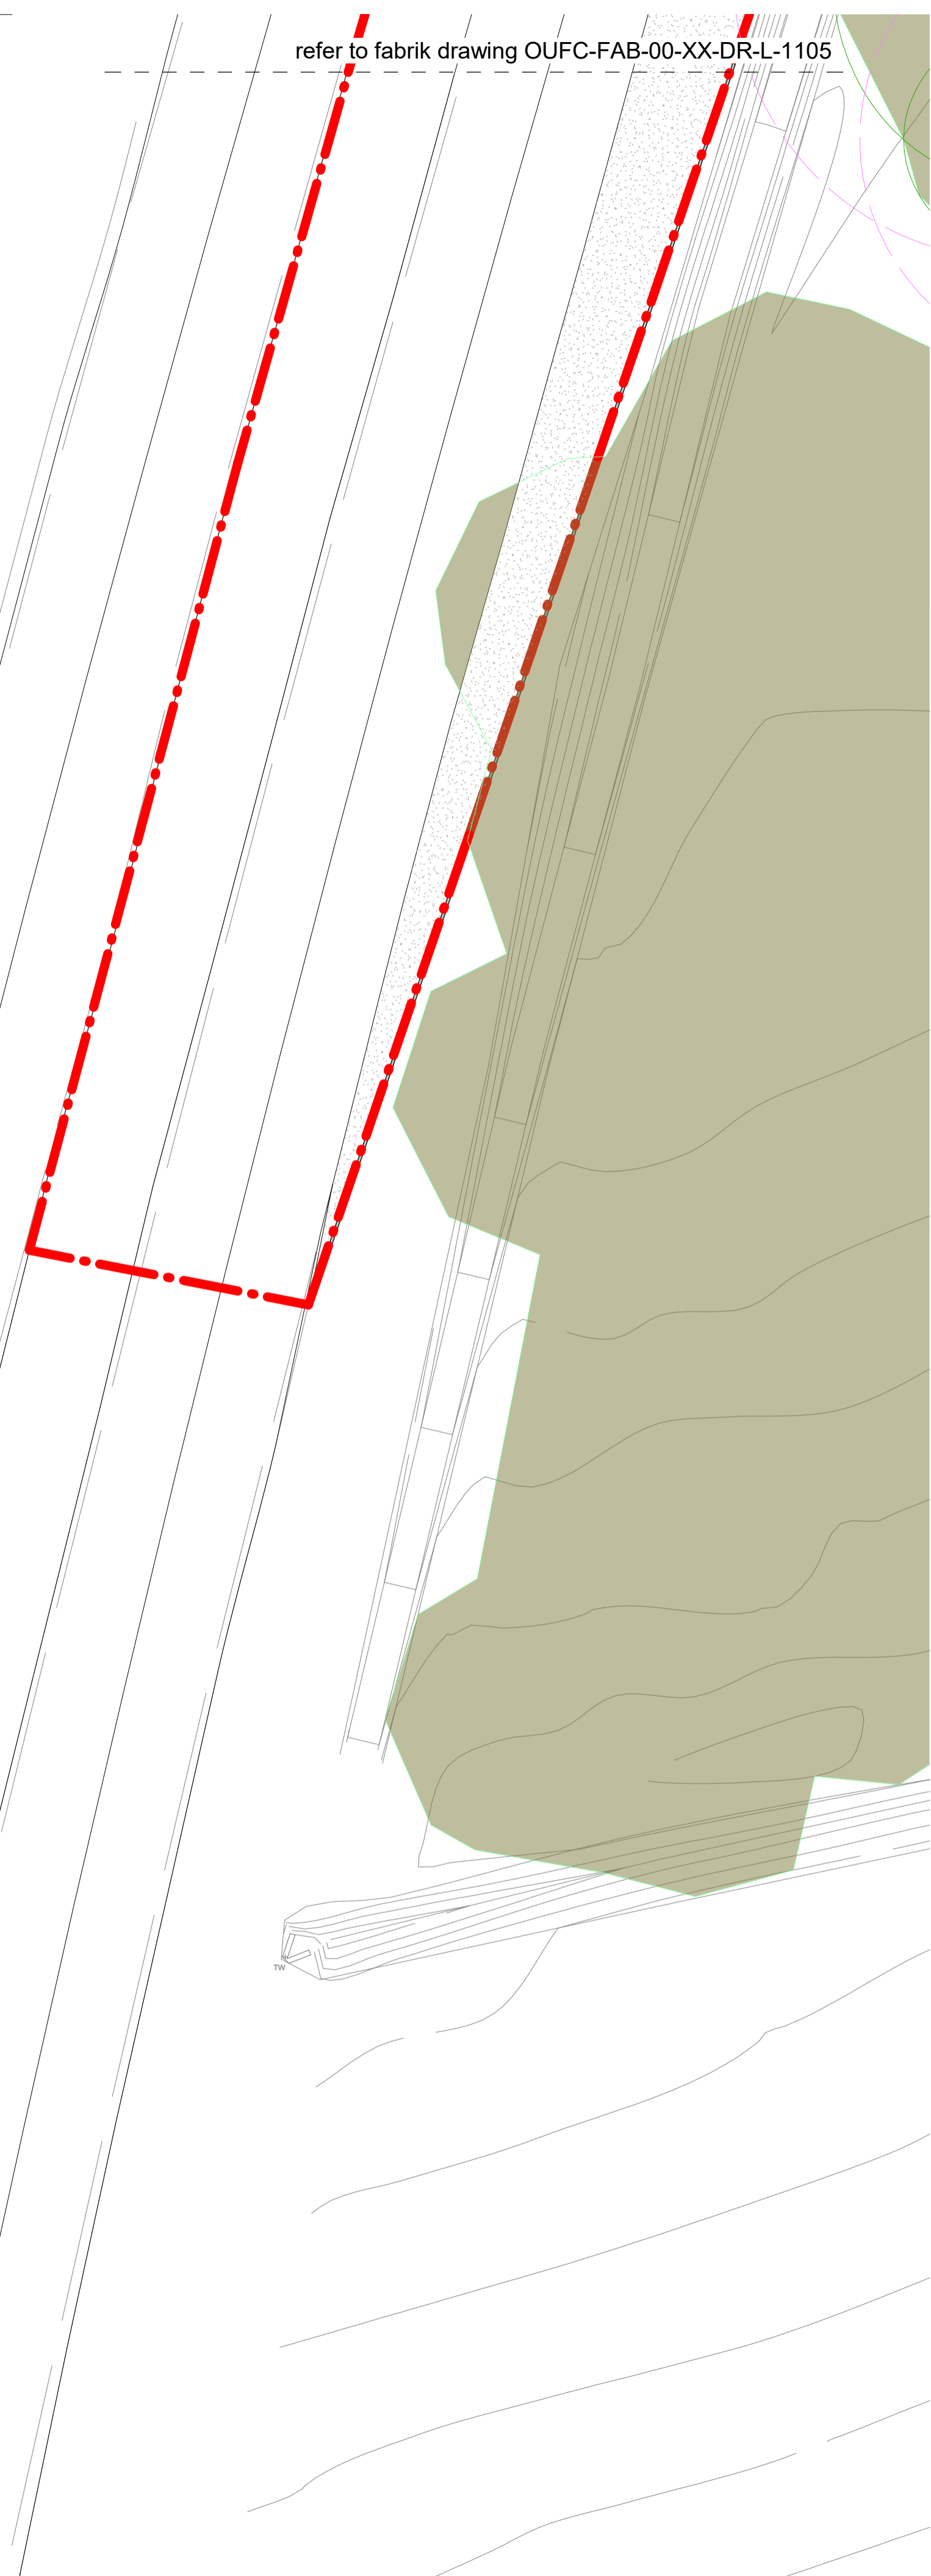


refer to fabrik drawing OUFC-FAB-00-XX-DR-L-1105

refer to fabrik drawing OUFC-FAB-00-XX-DR-L-1107

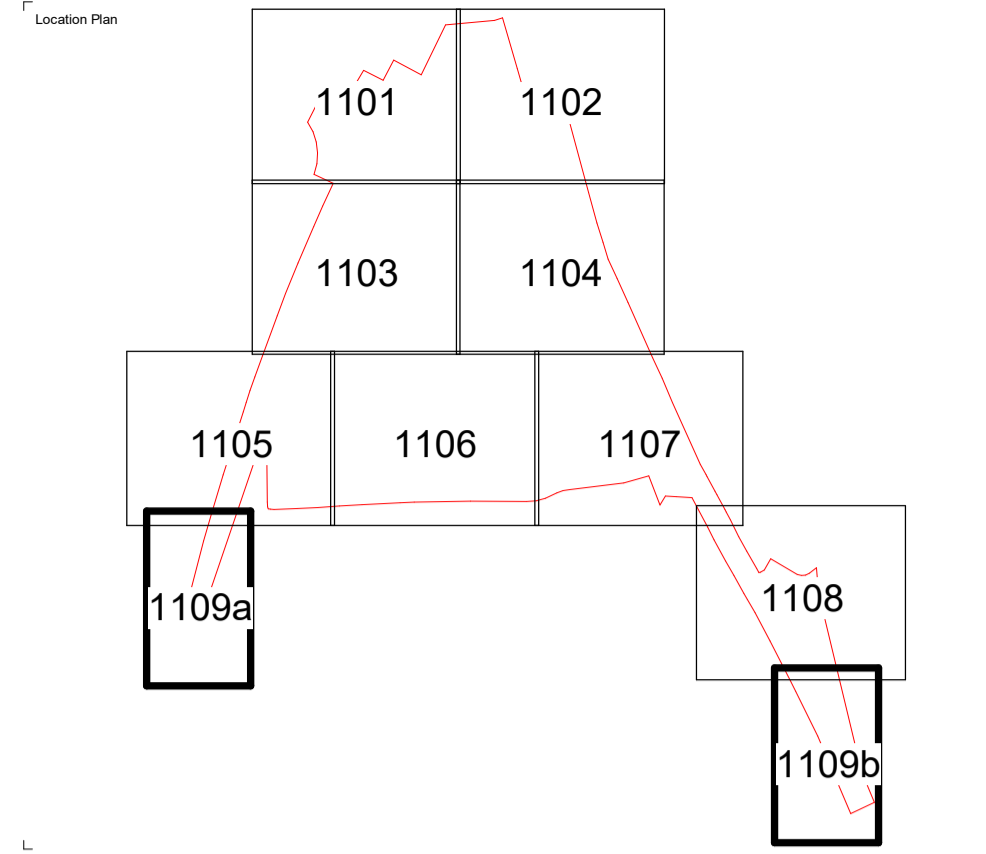

PL01	2024.02.21	Sheet layout amended. Planning Issue	AFS
Rev	Rev Date	Rev Description	Issued by

Disclaimer:  
 1. This drawing is copyright of fabrik ltd. It must not be copied or reproduced without written consent from the owner.  
 2. Do not scale from this drawing. Only figured dimensions are to be taken from the drawing.  
 3. All contractors must visit site and be responsible for taking and checking all dimensions related to the works shown on the drawing prior to fabrication or setting out.  
 4. The drawing uses coloured lines. Please do not rely on a monochrome copy.



**fabrik**  
 Abon | Lenton House, 16 Lenton Street, Abon, Hampshire, GU24 1HG | T: 01429592050  
 London | First Floor Studio, The Old School, 4 Eaton Street, London, SE1 8JL | T: 02076201463  
 E: studio@fabrik.com | W: www.fabrik.com

Project	Client		
OUFC New Stadium Development	Oxford United Football Club		
Drawing Title	Hard & Soft Landscape General Arrangement Plan (sheet 9 of 9)		
Drawn By	Checked By	Drawn Scale	Date of First Issue
CBM	AFS	As Indicated	Feb 2024

Drawing Number	Revision
D3263 FAB 00 XX DR L 1109	PL01