

NOTE:
 Deepproot 'Silva Cell' rootzone system illustrated. **Q30 / 520**
 System to be confirmed by manufacturer providing 17m³ topsoil per tree.


System consists of (non-exhaustive list):

- Silva Cell Deck, Base and Posts
- Root Barrier / Deflector System
- Geogrid (to line perimeter of system)
- Planting Soil
- Compacted Planting Soil to Support Root Ball
- Concrete Edge Restraint Between Aggregate Base Course and Tree Opening to support Tree Grille

Note for Contractors
 This drawing should be considered along with the information contained in the CDM Pre-construction Information. This information will include details of the SIGNIFICANT risks which have been identified which may arise from constructing the design shown on this drawing. A Competent Contractor should be aware of the typical risks associated with doing this work.

Note for Workers
 DO NOT START YOUR WORK unless you have the Risks and Controls relating to the work on this drawing (including SAFE SEQUENCES OF WORK and EQUIPMENT).

Do not issue copies of parts of this drawing without the above Note for Workers unless you are sure that the Workers can undertake the work safely.

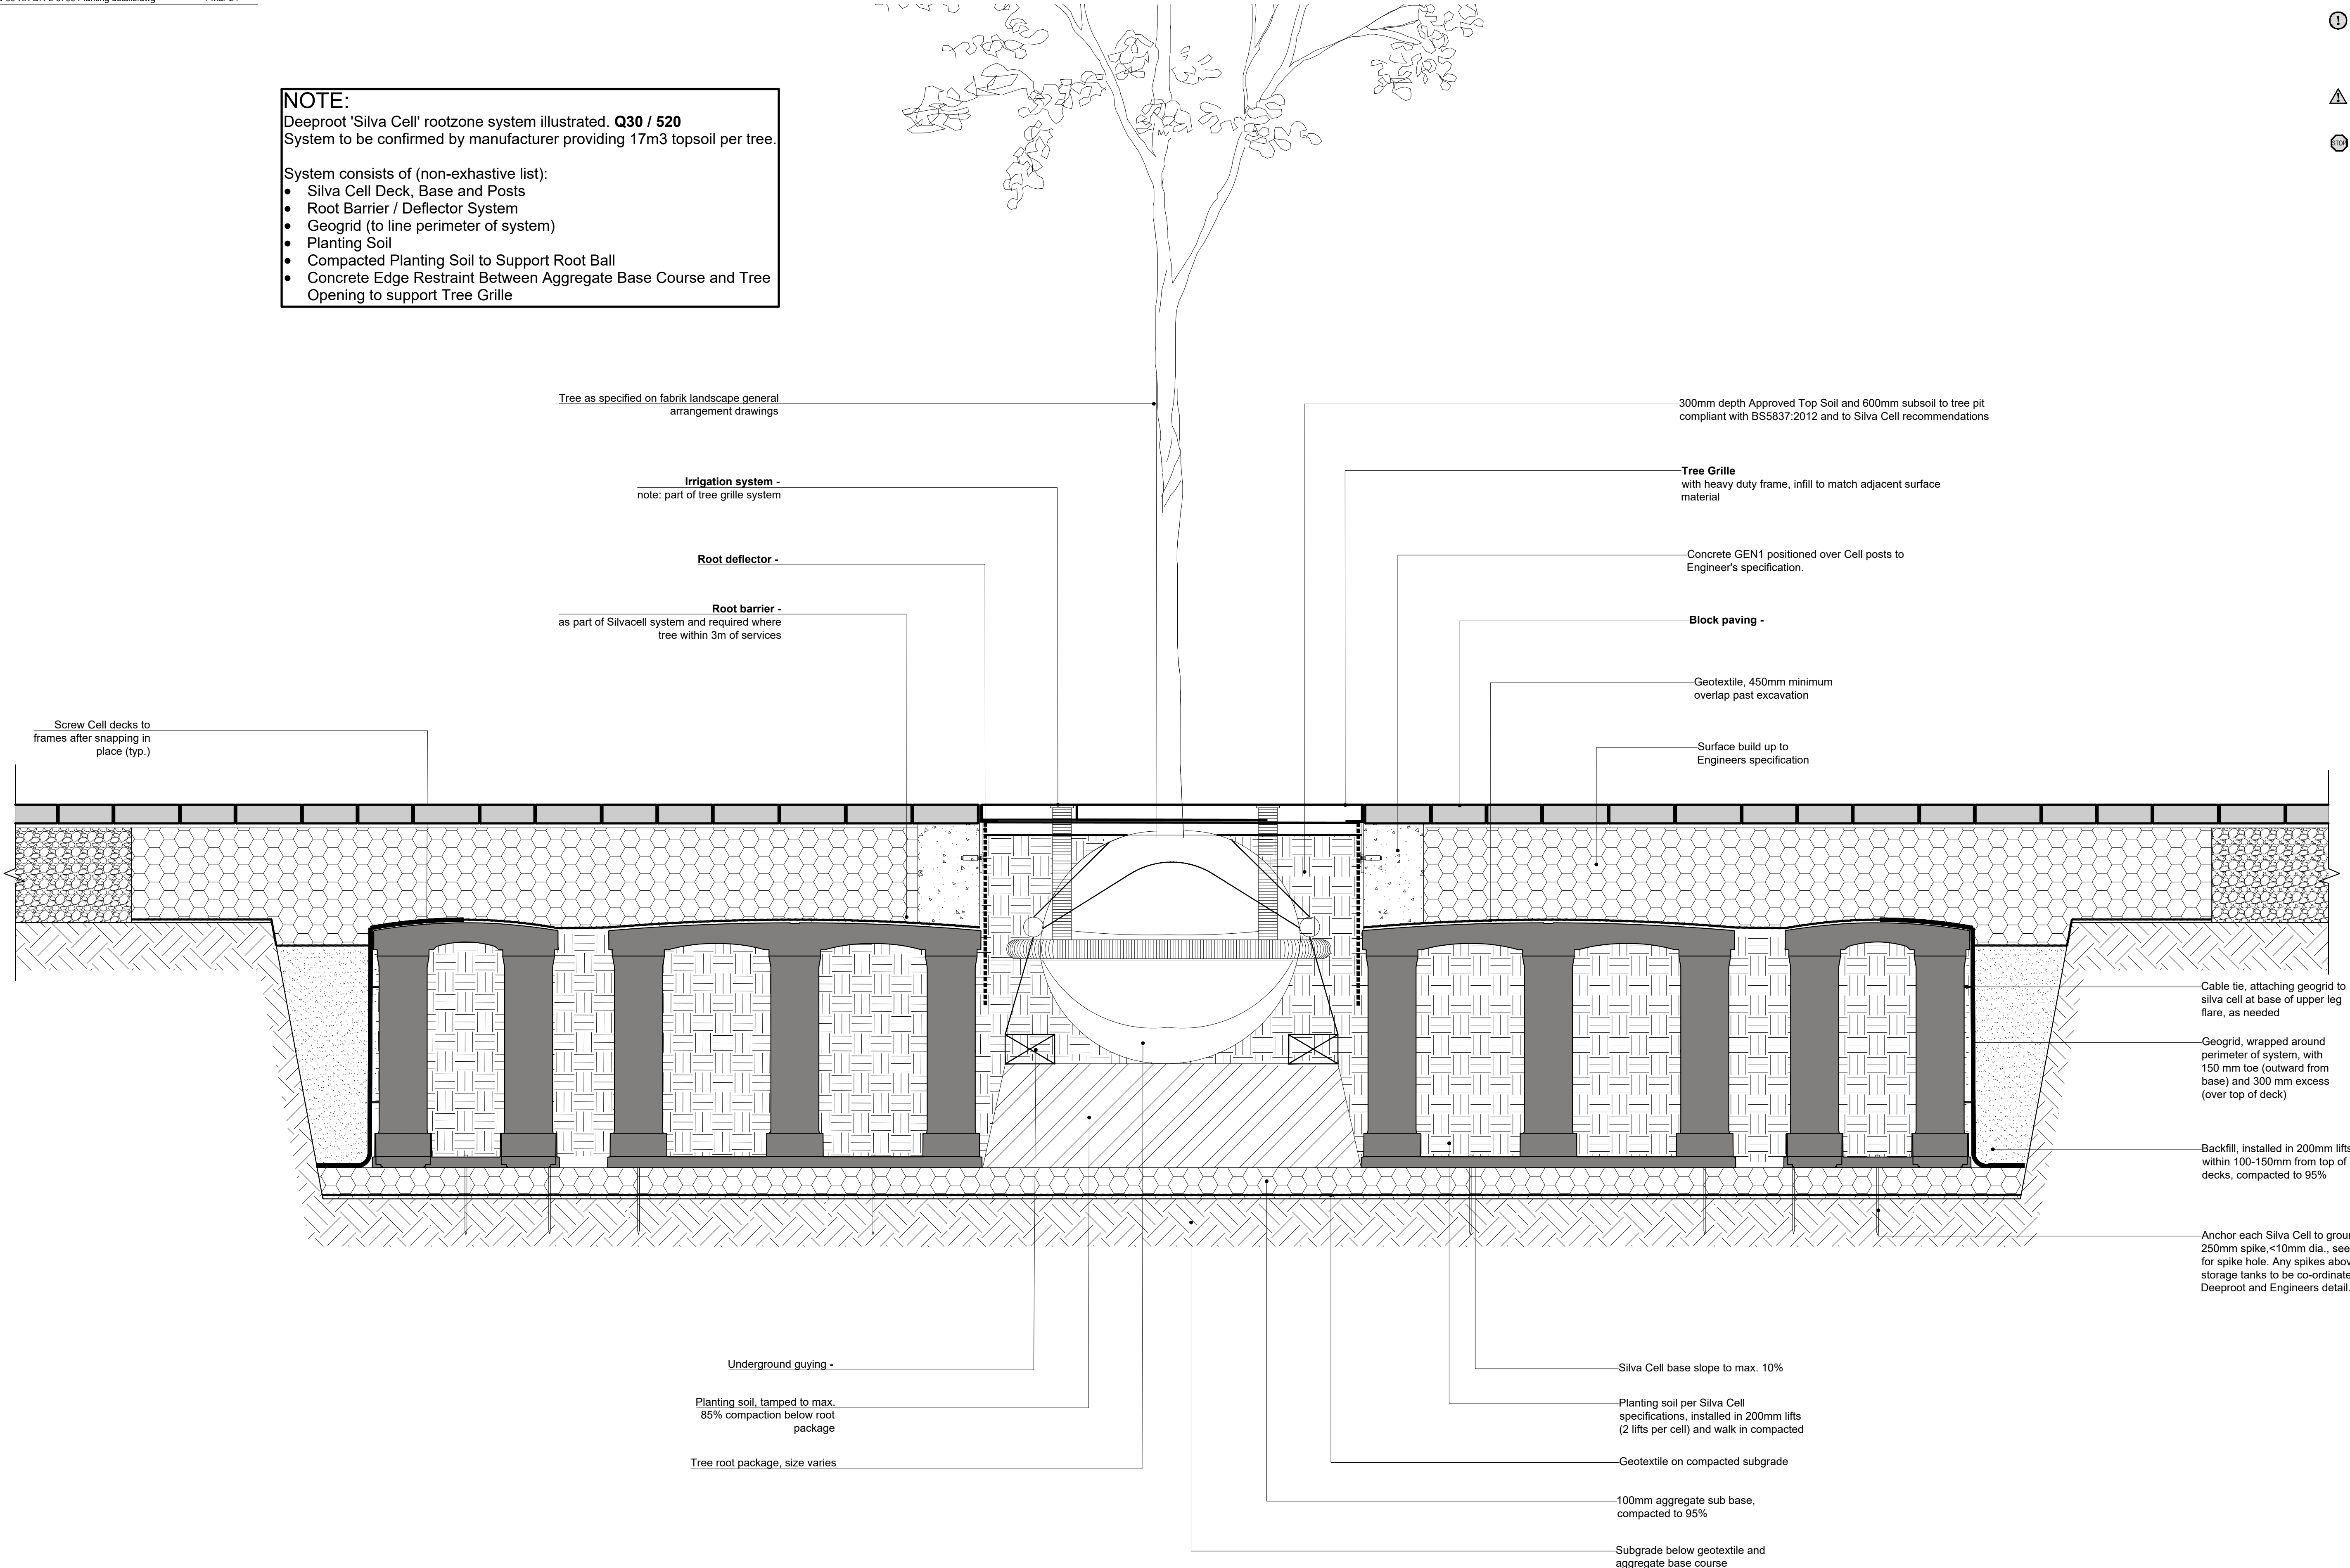

8702
 1 Typical Detail - Surface area of Root Cells based on Deepproot, Silva Cell product with 800mm depth to provide 17m³ per tree. Full fabrication drawing, layout and design plans for cell system to be confirmed with manufacturer and signed off by utility provider prior to commencement.

Scale: 1:10 @ A1

The drawing file content: Ordnance Survey material by permission of Ordnance Survey on behalf of the Controller of Her Majesty's Stationery Office © Crown Copyright 2017. All rights reserved. Reference number: OS Open Data © Crown copyright and database right 2017. | Aerial Photography © XXXXXX

Revision	Date	By	Reason	Drawn	Checked

Disclaimer:
 1. This drawing is copyright of fabrik ltd. It must not be copied or reproduced without written consent from the owner.
 2. Do not scale from this drawing. Only figured dimensions are to be taken from this drawing.
 3. All contractors must visit site and be responsible for taking and checking all dimensions related to the works shown on the drawing prior to fabrication or setting out.

External References:

fabrik landscape architects
 Lenton House | 16 Lenton Street | Abingdon | Hampshire | GU24 1HG
 T: 01420 992910 | E: info@fabrik.com | W: www.fabrik.com

Project: Oxford UTD Football Stadium
 Client: Oxford Utd FC

Drawing Title: Typical Planting Details - Tree Pits Sheet 2
 Number of issue: 01
 Drawn By: aw
 Checked By: as
 Drawn Scale: 1:10 @ A1
 Date of First Issue: Oct | 2023

ISSUED FOR PLANNING APPROVAL

Project Number	Client	Zone	Level	File Type	Role	Number	Revision
O UFC	FAB	XX	XX	DR	L	8702	P01