


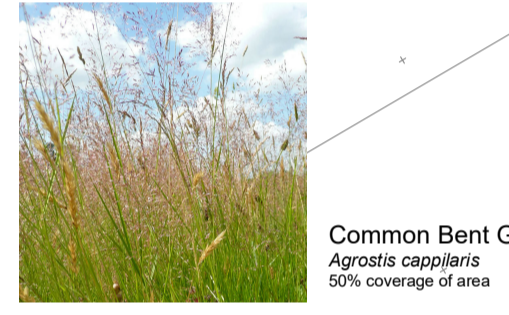



MANAGED NATURAL GRASSLAND



NEW WILDFLOWER MIX PLANTING



NEW SCRUB PLANTING

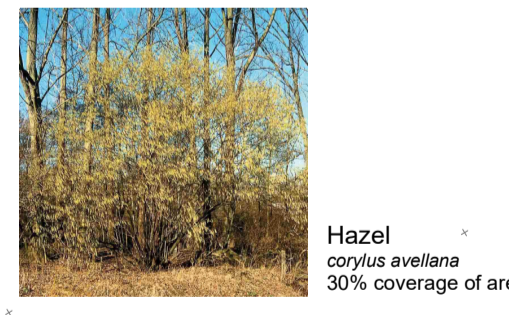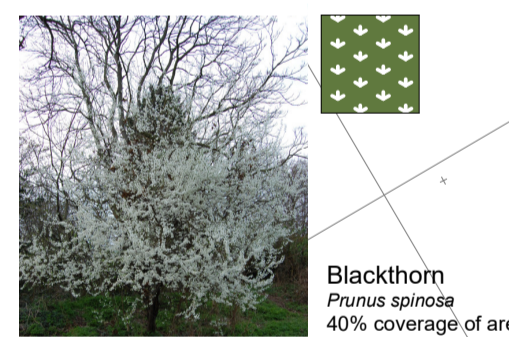

Limestone <10mm

Tarmac

