


Materials
Green Coat standing seam cladding - Black.

North Elevation
1 : 100

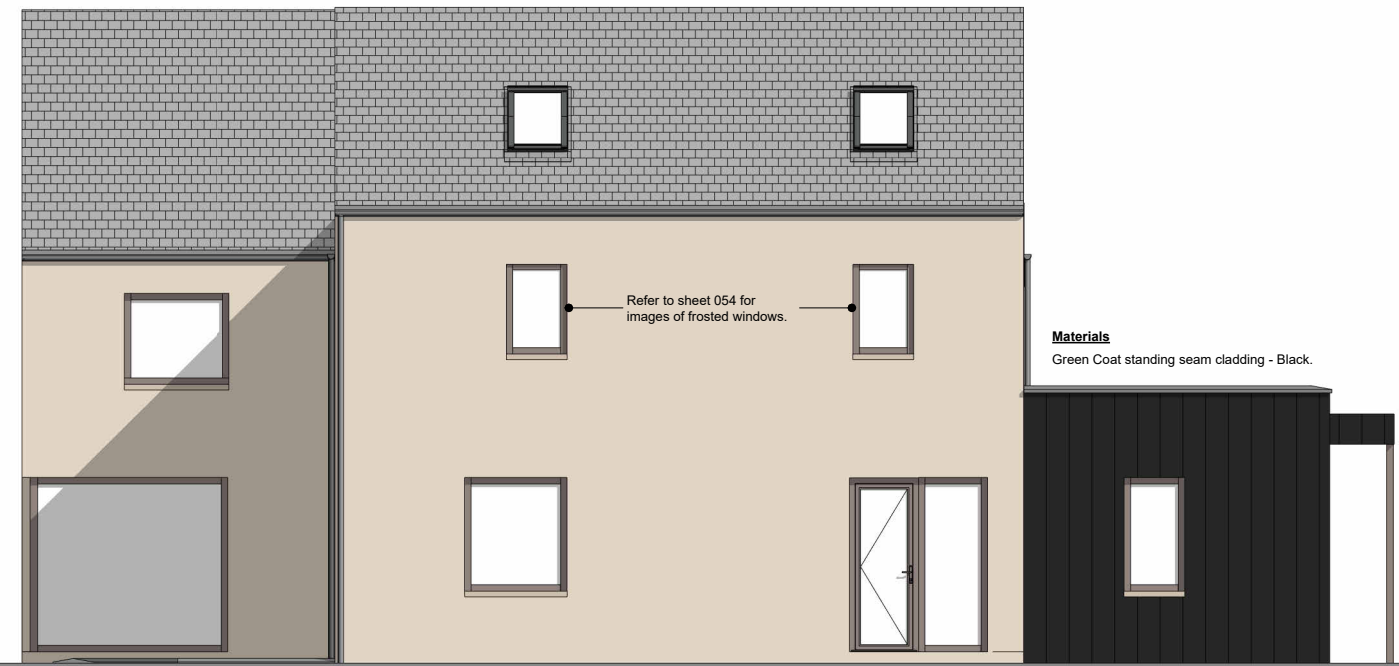


Materials
Green Coat standing seam cladding - Black.

East Elevation
1 : 100




South Elevation
1 : 100

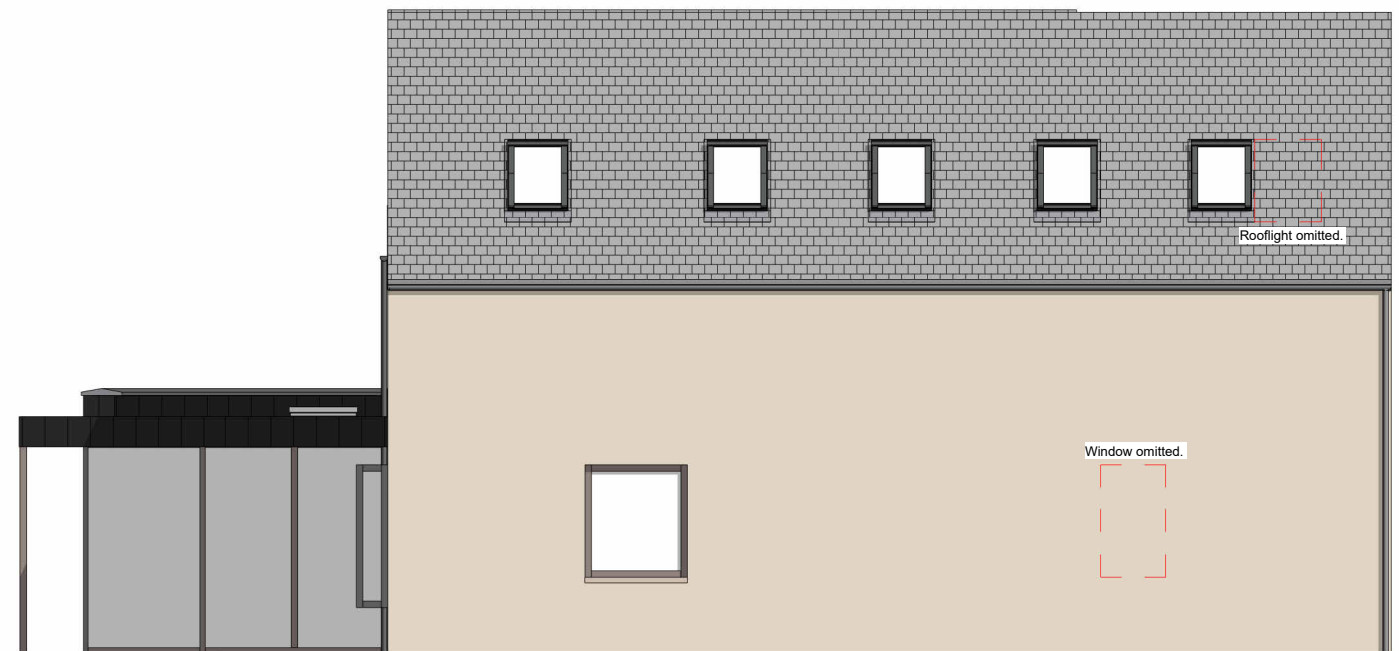

Materials
Green Coat standing seam cladding - Black.

West Elevation
1 : 100

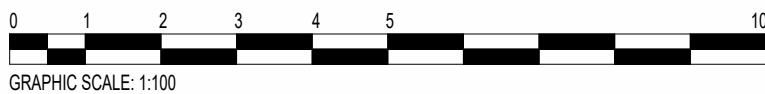

GRAPHIC SCALE: 1:100