




Notes

Do not scale from this drawing.

All dimensions are to be checked prior to construction and any discrepancies are to be identified to the Architect.


Copyright reserved.

This drawing is for Stage 03 cost purpose only

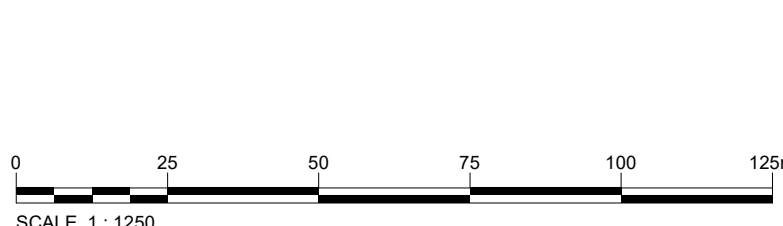

Landscape layout has not been included. External levels to be coordinated with landscape designer during Stage 4.

For further details of the landscape proposals refer to the landscape designer pack.

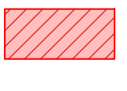 Most Recent Structure model provided by structural engineer at time of issue indicated in red for coordination.

For roof fall protection measures and other aspects of access & maintenance strategy refer to specialist consultant documents.

Revisions	Scale	Size	Date	Drawn	Checked
P04 25/11/23 Minor Amendments	1:1250	A1	02/10/23	TF	NM
P03 17/11/23 Extend of roads amendments					TF
P02 31/10/23 Turning Head amendments					TF
P01 31/10/23 Planning - Reserved Matters Updated					NP

Client
Bicester Motion Limited

Project
BM_IQ

Title
Proposed Site Plan Phasing

Purpose
INFORMATION

Status Code
S2

3DReid
Architecture Interiors Masterplanning
www.3DReid.com

Drawing No.
220127-3DR-ZZ-00-DR-A-10016

Rev.
P04