



Notes

Do not scale from this drawing.


All dimensions are to be checked prior to construction and any discrepancies are to be identified to the Architect.

Copyright reserved.





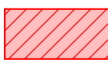


This drawing is for Stage 03 cost purpose only

Landscape layout has not been included. External levels to be coordinated with landscape designer during Stage 4.

For further details of the landscape proposals refer to the landscape designer pack.

 Most Recent Structure model provided by structural engineer at time of issue indicated in red for coordination.

For roof fall protection measures and other aspects of access & maintenance strategy refer to specialist consultant documents.

- Key:**
-  Indicative infiltration swale
 -  Panhandle area
 -  Up to 6.5m above FFL
 -  Up to 9m above FFL
 -  Up to 10.5m above FFL
 -  Up to 13.5m above FFL
 -  Up to 20m above FFL



Revisions	Scale	Size	Date	Drawn	Checked
P05 25/11/23 Planning -RM Issue	1:1250	A1	17/11/2023	TF	NM
P04 17/11/23 Levels Issued for Planning					
P03 06/11/23 Levels updated					
P02 12/10/23 Levels Updated					
P01 14/06/23 Issued for planning					

Client
Bicester Motion Limited

Project
BM_IQ

Title
Site & Finished Floor Levels

Purpose
Issued for planning

Status Code
S2

3DReid
Architecture Interiors Masterplanning
www.3DReid.com

Drawing No.
220127-3DR-ZZ-00-DR-A-08006

Rev.
P05