


Notes

Do not scale from this drawing.

All dimensions are to be checked prior to construction and any discrepancies are to be identified to the Architect.

Copyright reserved.

This drawing is for Stage 03 cost purpose only

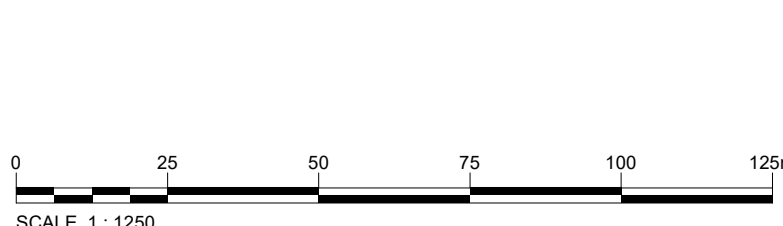

Phase 1		Phase 2		Totals	
Phase 1 DDA Parking	6	Phase 2 DDA Parking	0	Total DDA	= 20
Phase 1 DDA/EV Parking	6	Phase 2 DDA/EV Parking	8	Total EV	= 68
Phase 1 EV Parking	28	Phase 2 EV Parking	26		
Phase 1 Parking	96	Phase 2 Parking	99	Total Parking	= 269
Total Phase 1 Car Parking	136	Total Phase 2 Parking	133	Total Bikes	= 224
Phase 1 Bike Parking	96	Phase 2 Bike Parking	128		

Revisions

Scale	Size	Date	Drawn	Checked
As indicated	A1	07/11/23	TF	NM

Client
Bicester Motion Limited

Project
BM_IQ

Title
Proposed Site Plan - Parking Phasing 1 & 2

Purpose
INFORMATION

Status Code
S2

www.3DReid.com
Architecture Interiors Masterplanning

Drawing No.
220127-3DR-XX-00-DR-A-10019

Rev.
P06

File Name: 18042024_14.52.59