

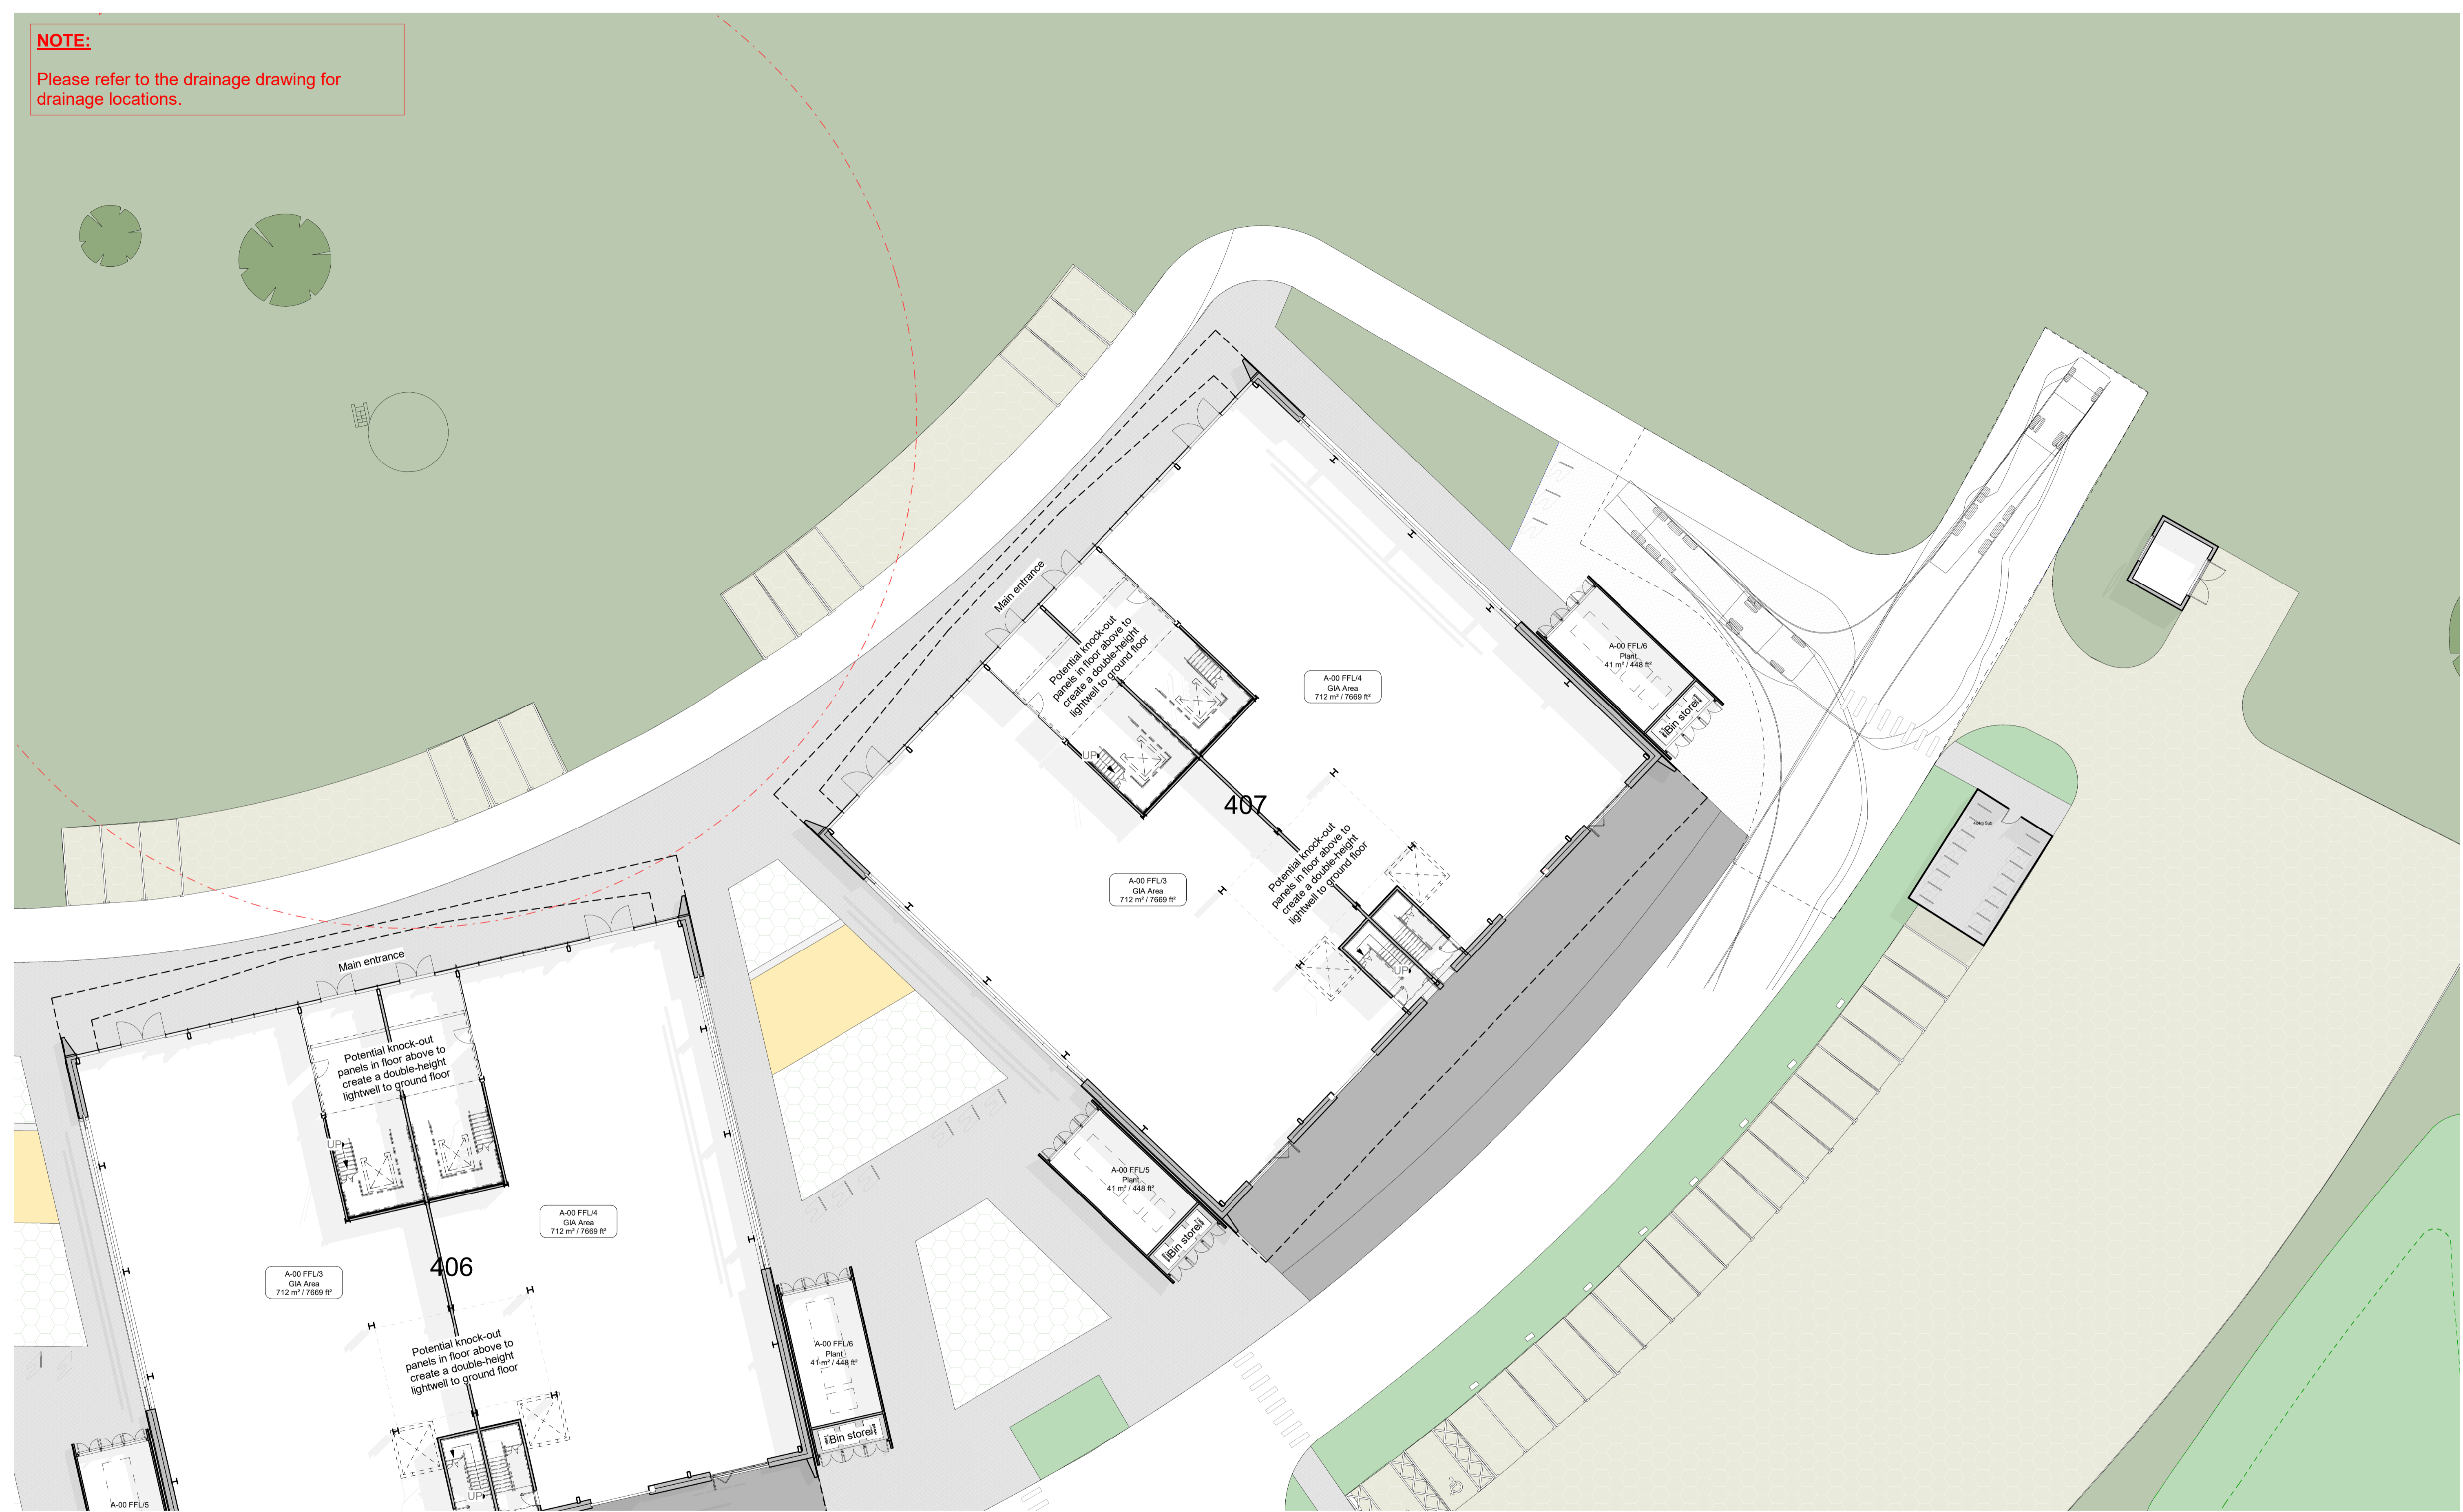


**NOTE:**  
Please refer to the drainage drawing for drainage locations.

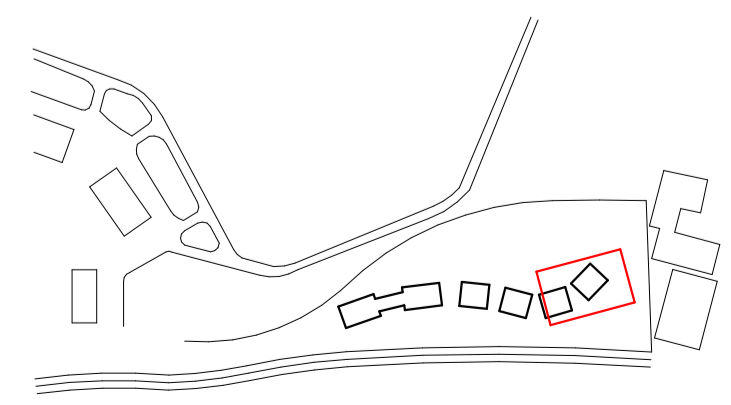

**Notes**  
Do not scale from this drawing.  
All dimensions are to be checked prior to construction and any discrepancies are to be identified to the Architect.  
Copyright reserved.  
*This drawing is for Stage 03 cost purpose only*

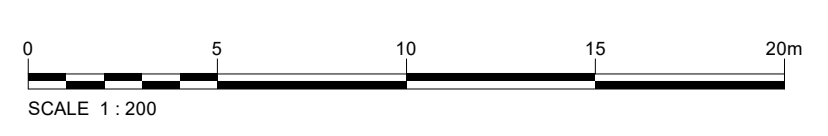

- Grass Paving
- Resin Bound Aggregate
- Retained & Enhanced Grassland & Scrubs
- Amenity Lawn Turf
- Concrete Block Paving
- Attenuation Lawn
- Tarmac To Roadways
- In-situ Concrete

Revisions	Scale	Size	Date	Drawn	Checked
P02 16/04/24 Updated for planning	1:200	A1	22/11/23	NM	NM
P01 24/11/23 Planning -RM Issue					

Client  
**Bicester Motion Limited**

Project  
**BM\_IQ**

Title  
**Phase 2 - Turning Area**

Purpose  
**INFORMATION**

Status Code  
**S2**

**3DReid**  
Architecture Interiors Masterplanning

Drawing No. **220127-3DR-XX-XX-DR-A-10022**

Rev. **P02**