



SECTION THROUGH VERGE/COPING

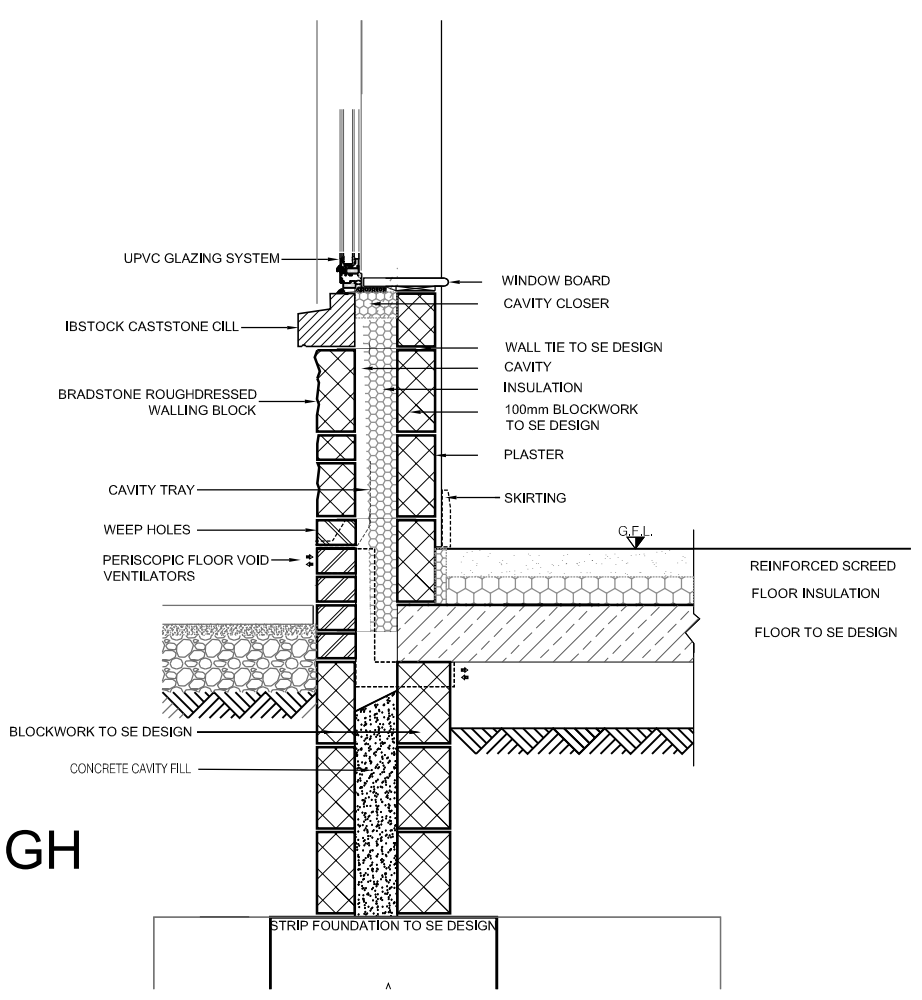

SECTION THROUGH FRONT FACADE

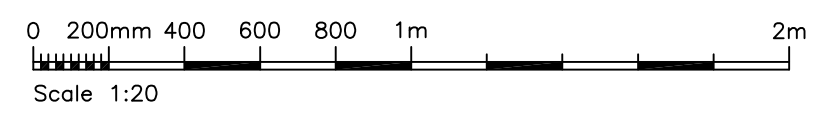

154 Cowley Road
Oxford
OX4 1UE
01865 368088
design@assetmax.co.uk

**Land adjacent
Cotfield House**
**DETAILS FOR PLANNING
CONDITION 10**

A-030-COND 10
1:20 @A3

For Planning application No: 21/03947/F