


- 40 X 60 X 2400 SAFE MESH POST ON GROUND (RM 5M0017)
- #16 X 12 RIGERT SCREW (RM 5M0063)
- 49 X 38 CLIP (RM CB0001)
- 39 X 14 SCREW (RM CB0002)
- 160 X 160 SAFE MESH ON GROUND BASEPLATE (RM 5M0016)
- 2330 X 3000 SAFE MESH PANEL (3M0004)



HEYFORD PARK – GREENHOUS

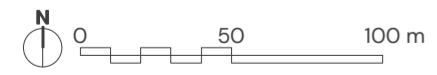