

Legend

Brick Types


- Brunswick Farmhouse Mixture
- Brunswick Multi Orange
- Natural Stone
- Render
- Buff Brick: Ibstock Hardwicke Minster Sandstone

Roof Tiles

- Forticrete Mini - Slate Grey
- Russell Lothian - Cottage Red
- Forticrete Gemini - Mixed Russet

Boundary Treatment

- Natural Stone
- Screen Wall - Brunswick Farmhouse Mixture
- Screen Wall - Brunswick Multi Orange
- Screen Wall - Buff Brick: Ibstock Hardwicke Minster Sandstone
- Key Building/ Grouping

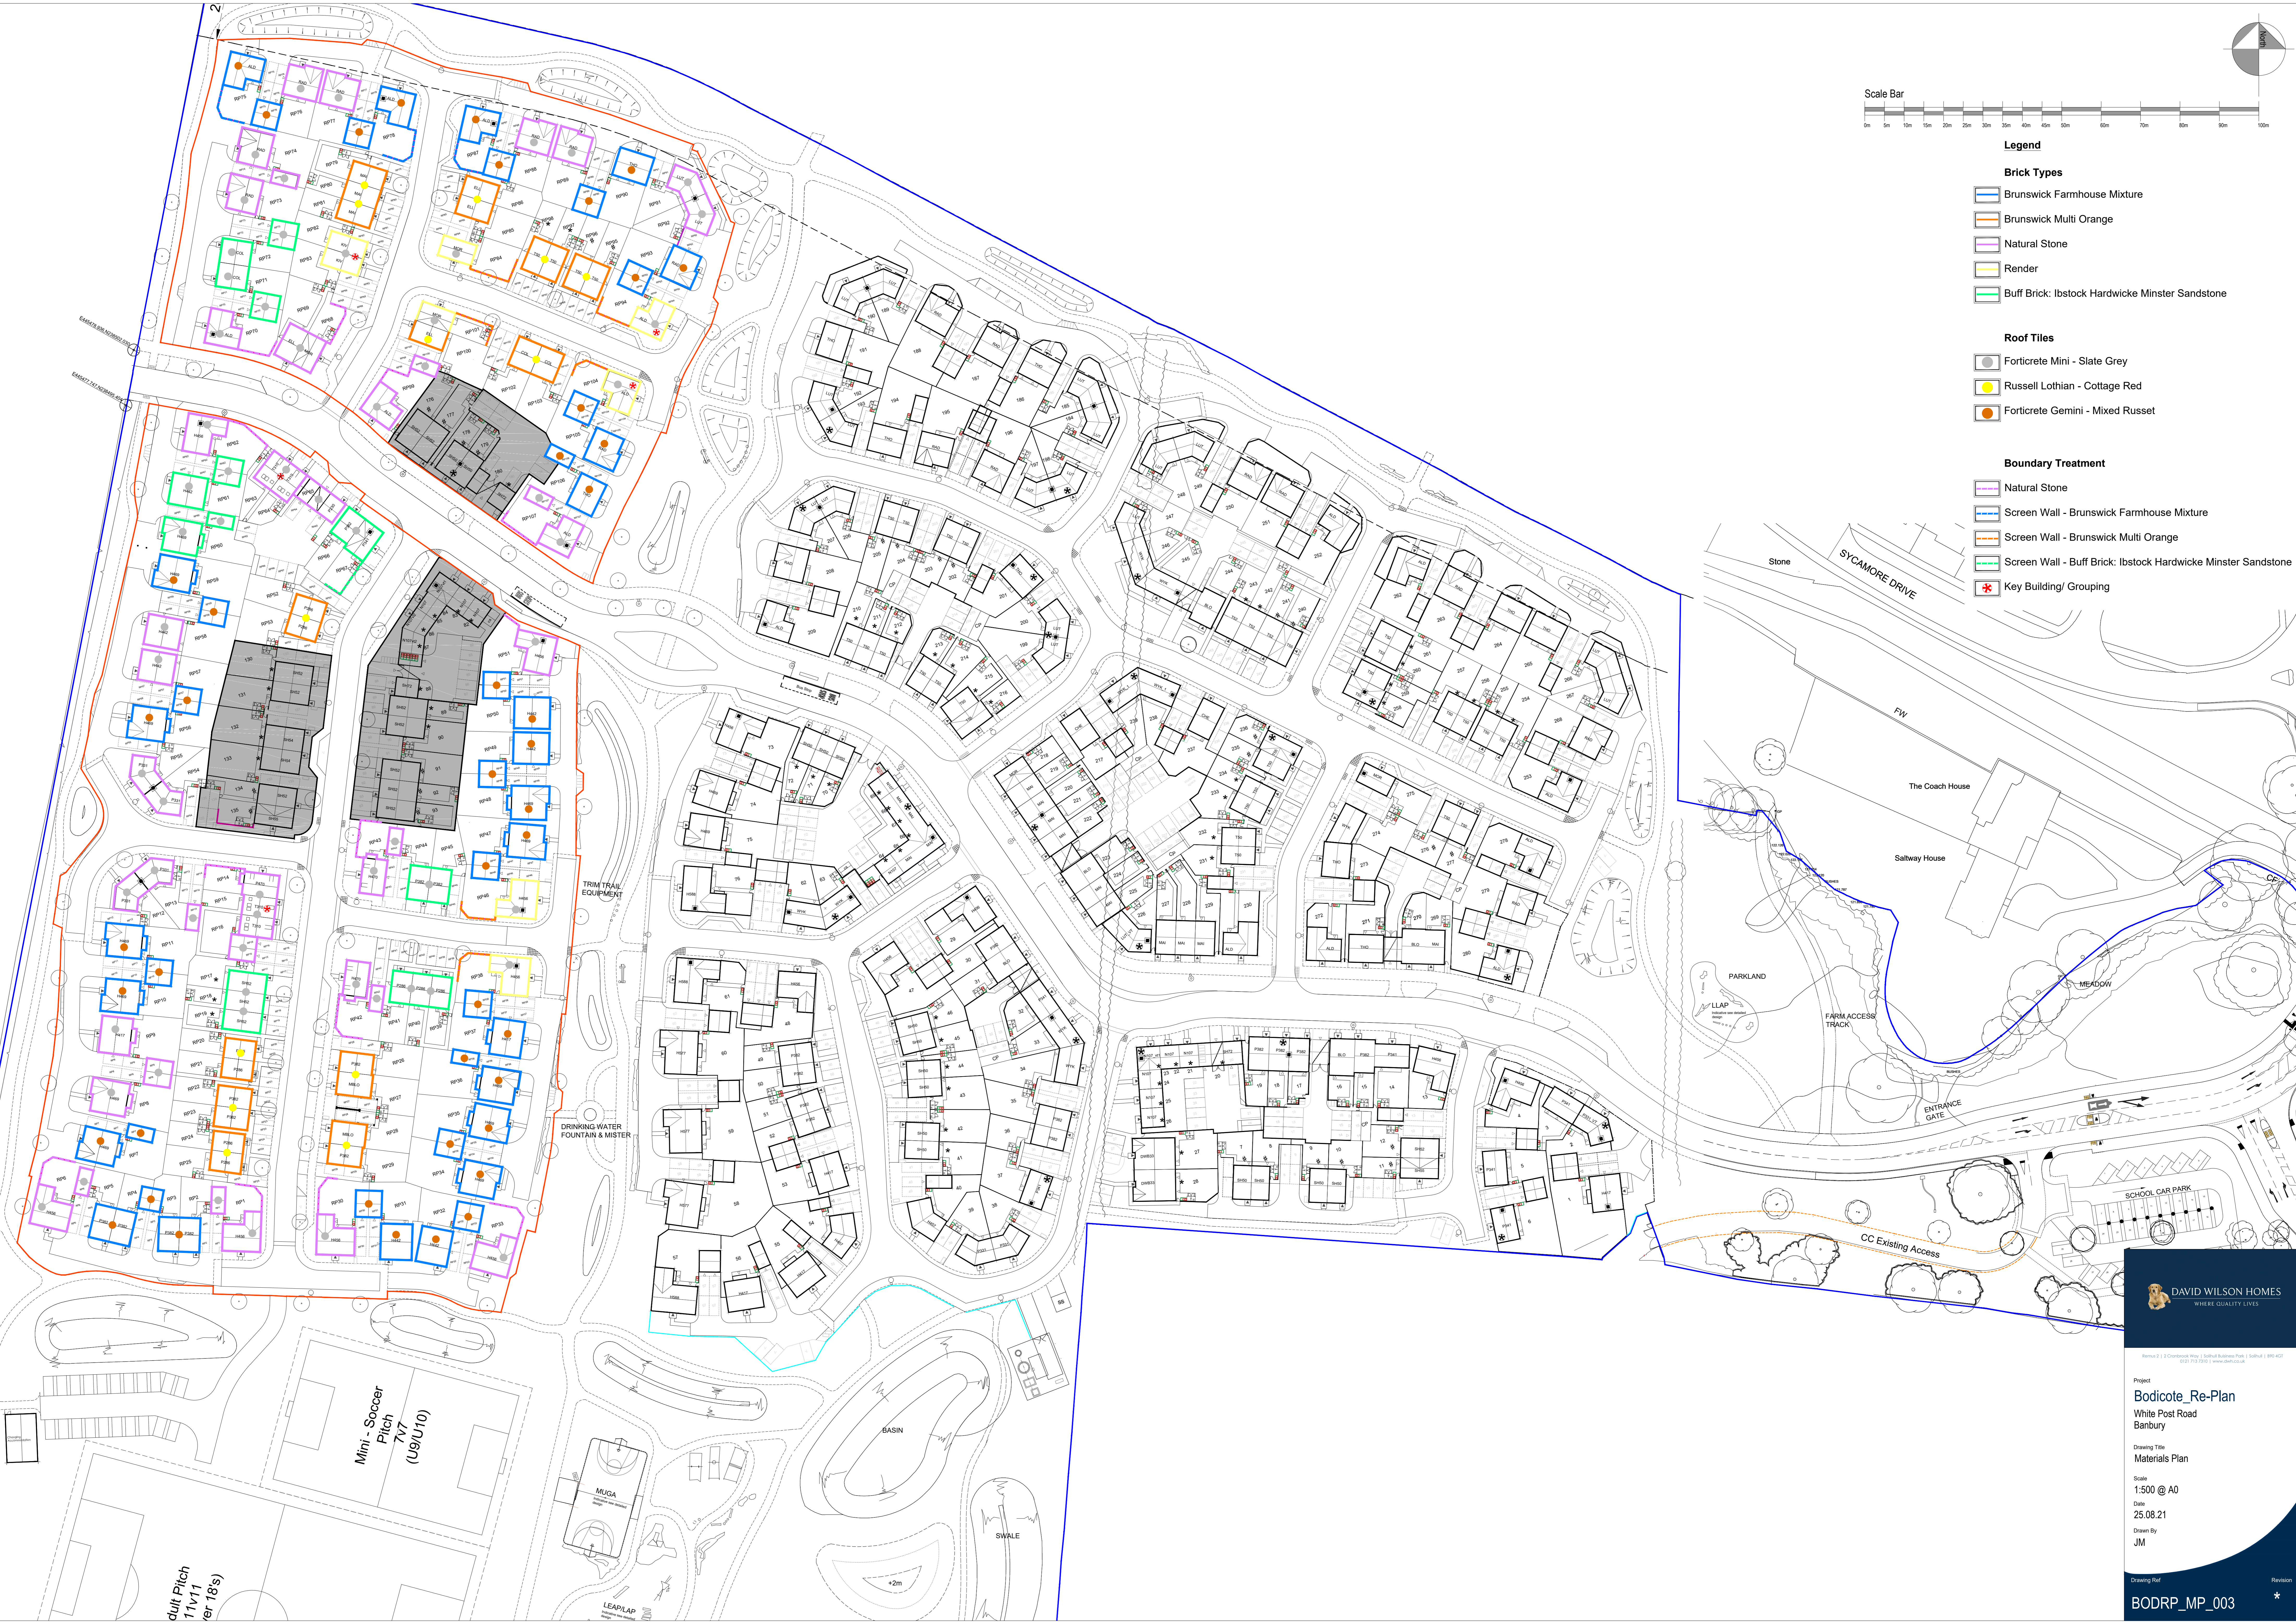

DAVID WILSON HOMES
WHERE QUALITY LIVES

Project
Bodicote_Re-Plan
White Post Road
Banbury

Drawing Title
Materials Plan

Scale
1:500 @ A0

Date
25.08.21

Drawn By
JM

Drawing Ref
BODRP_MP_003

Revision