


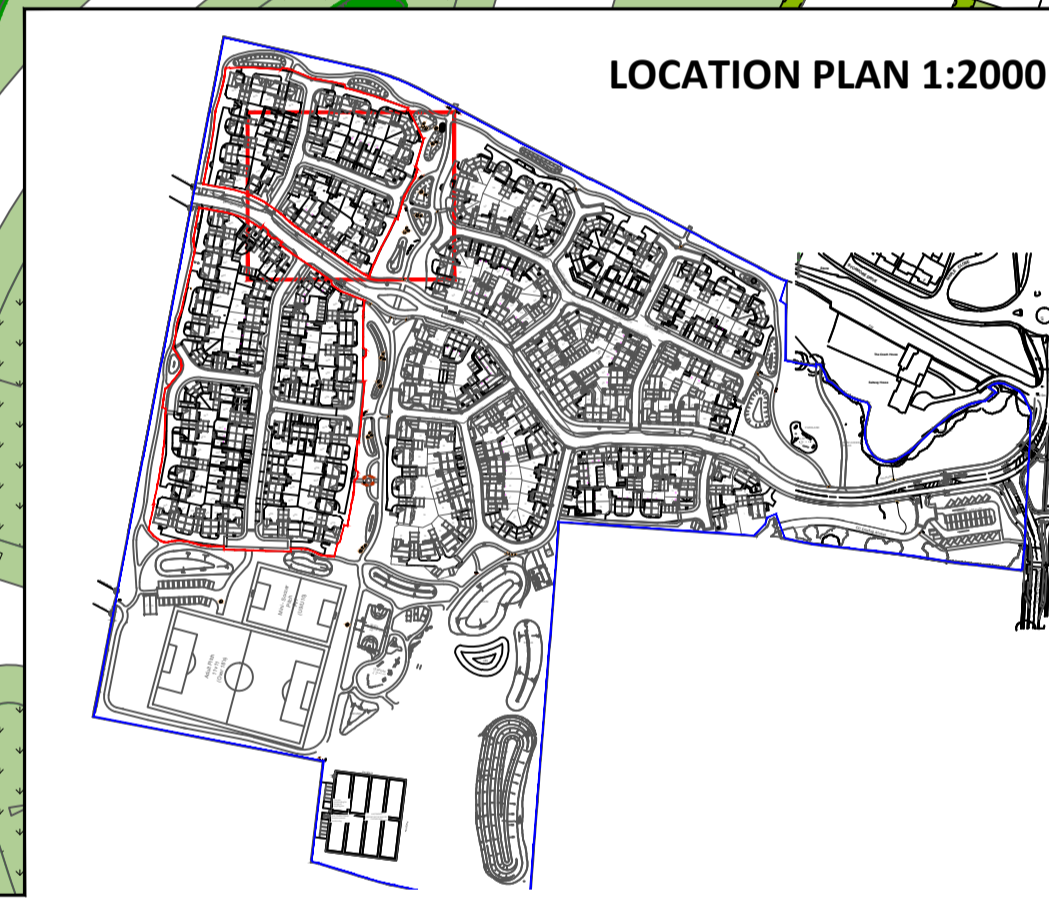

### KEY

- APPLICATION SITE BOUNDARY
- EXISTING TREES TO BE RETAINED
- EXISTING TREES - ROOT PROTECTION AREA (RPA)
- EXISTING VEGETATION TO BE RETAINED
- EXISTING VEGETATION TO BE REMOVED
- FORMAL HEDGE 1.2M HIGH FOR DETAILS SEE 2832-5-2-1-DR-5002 FOR PLANT SCHEDULES
- PLANTING AREA FOR DETAILS SEE 2832-5-2-1-DR-5002 FOR PLANT SCHEDULES
- TREES FOR DETAILS SEE 2832-5-2-1-DR-5002 FOR PLANT SCHEDULES
- GRASS (FRONT) IF USED OLD PAVED AREA EQUIVALENT @ 80mm IF FRESH OLD PAVED AREA EQUIVALENT, MATCHER HOLES TO BE ROLLED OUT FROM OPPOSITE DIRECTIONS TO AVOID STAMPS EFFECT
- GRASS (REAR) IF USED OLD PAVED AREA EQUIVALENT @ 80mm IF FRESH OLD PAVED AREA EQUIVALENT, MATCHER HOLES TO BE ROLLED OUT FROM OPPOSITE DIRECTIONS TO AVOID STAMPS EFFECT



**RESIDENTIAL AREA PLANTING NOTES**

GENERALLY: All plant materials to be planted at the density and quantities shown. All planting areas to be covered with 75mm depth of well composted mulch. Plant in groups of 2-4 of the same species with large shrubs to be planted at the base of the border.

BIOSECURITY: All plant stock to be sourced from a supplier certified to the pest and disease free and in accordance with Plant Passport / Animal and Plant Health Agency (APHA) and current DEFRA requirements. Supplier information / certification to be retained for a period of not less than 12 years and must be made available upon request.

**FOR DRAWING NOTES SEE DWG. 2832-5-2-1-DR-5000**

Rev.	Date	Description	DWN	CKD
P1	22/09/2021	First Issue.	BS	AC

Drawing Revision  
Status

PLANNING

DAVID JARVIS ASSOCIATES

DAVID JARVIS ASSOCIATES LIMITED  
1 Tempon Street Swindon Wiltshire SN1 5DT  
t: 01293 612173  
e: mail@davidjarvis.biz  
w: www.davidjarvis.biz

Client  
**BARRETT DAVID WILSON HOMES**

Project  
**WHITE POST ROAD, BODICOTE (FULL)**

Drawing Title  
**LANDSCAPE PROPOSALS (SHEET 2 OF 6)**

Scale	Sheet Size	Date
1:200	A1	SEPT 2021

Client Ref.	Drawing Ref.	Drawing No.	Status
-	2832-5-2-1	DR-5002	S4-P1

#### SPECIMENS

Species	Height	Girth	Specification	No.
Amelanchier 'Ballarina'	500-550cm	20-25cm	Semi-mature; clear stem minimum 200cm; RB;	1 No.
Betula albosinensis 'Fascination'	min. 350cm	20-25cm	Semi-mature; clear stem minimum 200cm; RB;	12 No.
Magnolia x soulangeana	350-425cm	12-14cm	Heavy Standard; 5 brks: C; Clear Stem 150-175cm	4 No.
Prunus 'Pandora'	400-450cm	18-20cm	Semi-Mature; 3x: RB; Clear Stem min. 200cm	3 No.
Prunus 'Snow Goose'	500-550cm	20-25cm	Semi-mature; clear stem minimum 200cm; RB;	2 No.

#### HEDGING

Species	Height	Pot Size	Specification	Density	No.
Cornus sanguinea 'Midwinter Fire'	40-60cm	3L	Branched; 3 breaks	0.3Ctr	275 No.
Escallonia 'Ivey'	60-80cm	5L	Bushy; 5 breaks; C;	0.3Ctr	754 No.
Griselinia littoralis	60-80cm	5L	Bushy; 5 breaks; C;	0.3Ctr	759 No.
Ligustrum ovalifolium	60-80cm	5L	Bushy; 5 breaks; C;	0.3Ctr	470 No.
Lonicera nitida	60-80cm	5L	Bushy; 5 breaks; C;	0.3Ctr	1235 No.
Osmanthus x burkwoodii	60-80cm	5L	Bushy; 5 breaks; C;	0.3Ctr	606 No.

#### GENERAL PLANTING

Species	Height	Pot Size	Specification	Density	Mix Species Density	No.
Allium schoenoprasum		1L	Full Pot; C;		0.3Ctr	64 No.
Calamagrostis brachytricha		3L	Full Pot; C;		0.45Ctr	106 No.
Campanula poscharskyana		3L	Full Pot; C;		0.3Ctr	205 No.
Carex testacea		3L	Full Pot; C;		0.45Ctr	35 No.
Choisya 'Azttec Pearl'	60-80cm	3L	Branched; 3 breaks	0.45Ctr		113 No.
Cornus alba 'Kesselringii'	40-60cm	3L	Branched; 3 breaks; C;	0.6Ctr		45 No.
Cornus alba 'Sibirica'	40-60cm	3L	Branched; 3 breaks; C;	0.6Ctr		93 No.
Cornus mas 'Aurea'	40-60cm	3L	Branched; 3 breaks; C;	0.6Ctr		160 No.
Cornus sanguinea	60-80cm	3L	Branched; 3 breaks	0.45Ctr		86 No.
Cornus sanguinea 'Midwinter Fire'	40-60cm	3L	Branched; 3 breaks; C;	0.45Ctr		4 No.
Cornus sericea 'Flaviramea'	60-80cm	3L	Branched; 3 breaks	0.45Ctr		86 No.
Deschampsia cespitosa	3L	Full Pot; C;		0.45Ctr		54 No.
Fragaria vesca	3L	Full Pot; C;		0.3Ctr		129 No.
Geranium macrorrhizum 'White-Ness'	1L	Full Pot; C;		0.15Ctr		90 No.
Hebe 'Sapphire'	40-60cm	3L	Branched; 3 breaks; C;	0.6Ctr		24 No.
Heuchera 'Lime Marmalade'	3L	Full Pot; C;		0.3Ctr		83 No.
Hyssopus officinalis	3L	Full Pot; C;		0.45Ctr		119 No.
Myrtus communis	30-40cm	3L	Bushy; 3 breaks; C;	0.6Ctr		33 No.
Origanum vulgare 'Aureum'	3L	Full Pot; C;		0.3Ctr		74 No.
Rosmarinus 'Severn Sea'	30-40cm	3L	Bushy; 3 breaks; C;	0.45Ctr		26 No.
Salvia officinalis	3L	Full Pot; C;		0.45Ctr		19 No.
Satureja montana	1L	Full Pot; C;		0.15Ctr		201 No.
Stipa gigantea	3L	Full Pot; C;		0.45Ctr		30 No.
Thymus vulgaris	3L	Full Pot; C;		0.3Ctr		90 No.

