




### KEY

- APPLICATION SITE BOUNDARY
- EXISTING TREES TO BE RETAINED
- EXISTING TREES - ROOT PROTECTION AREA (RPA)
- EXISTING VEGETATION TO BE RETAINED
- EXISTING VEGETATION TO BE REMOVED
- FORMAL HEDGE 1.2M HIGH FOR DETAILS SEE 2832-5-2-1-DR-5002 FOR PLANT SCHEDULES
- PLANTING AREA FOR DETAILS SEE 2832-5-2-1-DR-5002 FOR PLANT SCHEDULES
- TREES FOR DETAILS SEE 2832-5-2-1-DR-5002 FOR PLANT SCHEDULES
- GRASS (FRONT) IF USED ON PAVED AREAS EQUIVALENT TO 'RIGHT' IF USED ON PAVED AREAS EQUIVALENT TO 'RIGHT' TO BE ROLLED OUT FROM OPPOSITE DIRECTIONS TO AVOID STAMPED EFFECT
- GRASS (REAR) IF USED ON PAVED AREAS EQUIVALENT TO 'RIGHT' IF USED ON PAVED AREAS EQUIVALENT TO 'RIGHT' TO BE ROLLED OUT FROM OPPOSITE DIRECTIONS TO AVOID STAMPED EFFECT

**RESIDENTIAL AREA PLANTING NOTES**

GENERALLY: All plant materials to be planted at the density and quantities shown. All planting areas to be covered with 75mm depth of well composted mulch. Plant in groups of 2-4 of the same species with large shrubs to be planted at the back of the border.

**BIOSECURITY:** All plant stock to be sourced from a supplier certified to be pest and disease free and in accordance with Plant Passport / Animal and Plant Health Agency (APHA) and current DEFRA requirements. Supplier information / certification to be retained for a period of not less than 12 years and must be made available upon request.

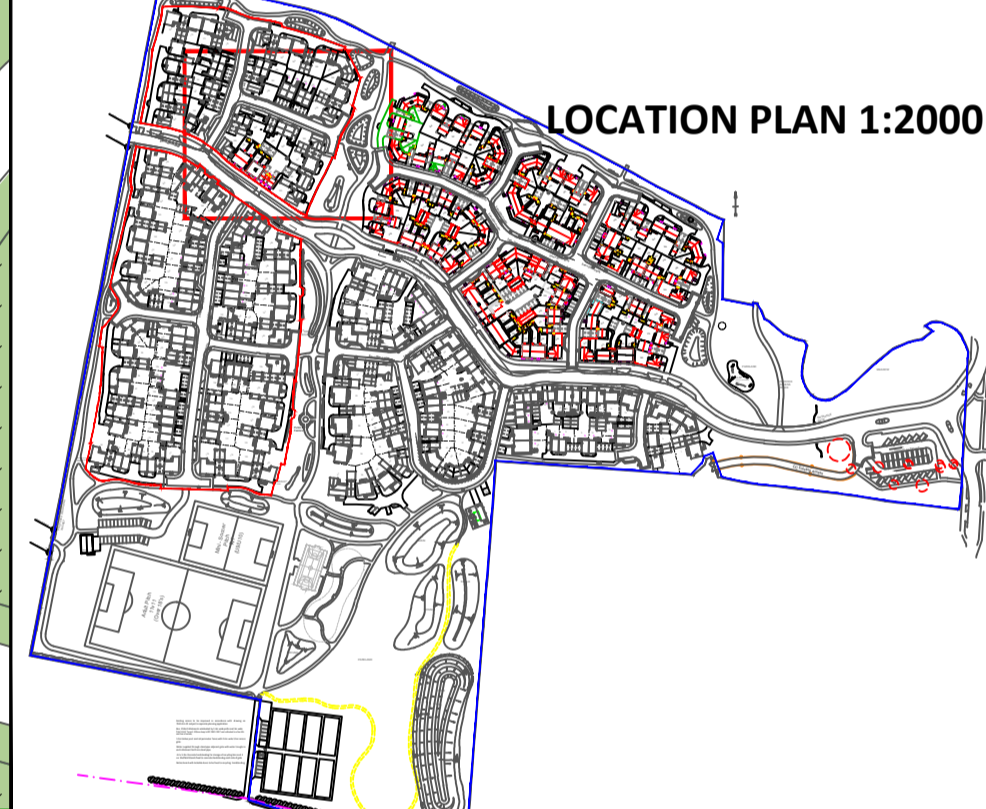

### SPECIMENS

Species	Height	Girth	Specification	No.
Amelanchier 'Ballerina'	500-550cm	20-25cm	Semi-mature; clear stem minimum 200cm; RB;	2 No.
Amelanchier lamarckii 'Robin Hill'	min. 350cm	20-25cm	Semi-mature; clear stem minimum 200cm; RB;	3 No.
Betula albosinensis 'Fascination'	min. 350cm	20-25cm	Semi-mature; clear stem minimum 200cm; RB;	2 No.
Betula pendula	400-500cm	18-20cm	Semi-Mature: 3x; RB: Clear Stem min. 200	1 No.
Corylus colurna	min. 350cm	20-25cm	Semi-mature; clear stem minimum 200cm; RB;	2 No.
Corylus colurna	min. 350cm	20-25cm	Semi-mature; clear stem minimum 200cm; RB;	6 No.
Magnolia x soulangeana	350-425cm	12-14cm	Heavy Standard: 5 brks; C: Clear Stem 150-175cm	4 No.
Prunus 'Snow Goose'	500-550cm	20-25cm	Semi-mature; clear stem minimum 200cm; RB;	1 No.
Sorbus aucuparia	400-450cm	18-20cm	Semi-Mature: 3x; RB: Clear Stem min. 200cm	2 No.

### HEDGING

Species	Height	Pot Size	Specification	Density	No.
Cornus sanguinea 'Midwinter Fire'	40-60cm	3L	Branched; 3 breaks	0.3Ctr	87 No.
Escallonia 'Iveyi'	60-80cm	5L	Bushy; 5 breaks; C;	0.3Ctr	151 No.
Griselinia littoralis	60-80cm	5L	Bushy; 5 breaks; C;	0.3Ctr	413 No.
Ligustrum ovalifolium	60-80cm	5L	Bushy; 5 breaks; C;	0.3Ctr	466 No.
Lonicera nitida	60-80cm	5L	Bushy; 5 breaks; C;	0.3Ctr	217 No.
Osmanthus x burkwoodii	60-80cm	5L	Bushy; 5 breaks; C;	0.3Ctr	186 No.

### GENERAL PLANTING

Species	Height	Pot Size	Specification	Density	Mix Species Density	No.
Allium schoenoprasum	1L	Full Pot; C;			0.3Ctr	16 No.
Calamagrostis brachytricha	3L	Full Pot; C;			0.45Ctr	87 No.
Campanula poscharskyana	3L	Full Pot; C;			0.3Ctr	59 No.
Carex testacea	3L	Full Pot; C;			0.45Ctr	13 No.
Choisya 'Aztec Pearl'	60-80cm	3L	Branched; 3 breaks	0.45Ctr		39 No.
Cornus alba 'Kesselringii'	40-60cm	3L	Branched; 3 breaks; C;		0.6Ctr	35 No.
Cornus alba 'Sibirica'	40-60cm	3L	Branched; 3 breaks; C;		0.6Ctr	26 No.
Cornus mas 'Aurea'	40-60cm	3L	Branched; 3 breaks; C;		0.6Ctr	68 No.
Cornus sanguinea	60-80cm	3L	Branched; 3 breaks	0.45Ctr		29 No.
Cornus sericea 'Flaviramea'	60-80cm	3L	Branched; 3 breaks	0.45Ctr		29 No.
Deschampsia cespitosa	3L	Full Pot; C;			0.45Ctr	16 No.
Fragaria vesca	3L	Full Pot; C;			0.3Ctr	104 No.
Geranium macrorrhizum 'White-Ness'	1L	Full Pot; C;			0.15Ctr	31 No.
Hebe 'Sapphire'	40-60cm	3L	Branched; 3 breaks; C;		0.6Ctr	7 No.
Heuchera 'Lime Marmalade'	3L	Full Pot; C;			0.3Ctr	21 No.
Hyssopus officinalis	3L	Full Pot; C;			0.45Ctr	34 No.
Myrtus communis	30-40cm	3L	Bushy; 3 breaks; C;		0.6Ctr	25 No.
Origanum vulgare 'Aureum'	3L	Full Pot; C;			0.3Ctr	21 No.
Rosmarinus 'Severn Sea'	30-40cm	3L	Bushy; 3 breaks; C;		0.45Ctr	8 No.
Salvia officinalis	3L	Full Pot; C;			0.45Ctr	7 No.
Satureja montana	1L	Full Pot; C;			0.15Ctr	165 No.
Stipa gigantea	3L	Full Pot; C;			0.45Ctr	8 No.
Thymus vulgaris	3L	Full Pot; C;			0.3Ctr	21 No.

FOR DRAWING NOTES SEE DWG. 2832-5-2-1-DR-5000

Rev.	Date	Description	DWN	CKD
P3	24/05/2024	Trees species diversity increased as per Cherwell DC Arboricultural Officer's comments received from the Client Wed 15/05/2024 @ 12:32hrs.	AB	AC
P2	08/02/2022	Updated to CDC comments	BS	PG
P1	22/09/2021	First Issue.	BS	AC

Drawing Revision  
Status

**PLANNING**

**DAVID JARVIS ASSOCIATES**

DAVID JARVIS ASSOCIATES LIMITED  
1 Tempon Street Swindon Wiltshire SN1 5DT  
t: 01293 631273  
e: mail@davidjarvis.biz  
w: www.davidjarvis.biz

Client  
**BARRETT DAVID WILSON HOMES**

Project  
**WHITE POST ROAD, BODICOTE (FULL)**

Drawing Title  
**LANDSCAPE PROPOSALS (SHEET 2 OF 6)**

Scale	Sheet Size	Date
1:200	A1	SEPT 2021

Client Ref.	Drawing Ref.	Drawing No.	Status
-	2832-5-2-1	DR-5002	S4-P3

