



**KEY**

- APPLICATION SITE BOUNDARY
- EXISTING TREES TO BE RETAINED
- EXISTING TREES - ROOT PROTECTION AREA (RPA)
- EXISTING VEGETATION TO BE RETAINED
- EXISTING VEGETATION TO BE REMOVED
- FORMAL HEDGE 1.2M HIGH FOR DETAILS SEE 2832-5-2-DR-5002 FOR PLANT SCHEDULES
- PLANTING AREA FOR DETAILS SEE 2832-5-2-DR-5002 FOR PLANT SCHEDULES
- TREES FOR DETAILS SEE 2832-5-2-DR-5002 FOR PLANT SCHEDULES
- GRASS (FRONT) IF USED FOR PAVEMENT EQUIVALENT @ 100mm IF PAVED OR PERVIOUS PAVEMENT, GRASSHOLE HOLES TO BE BILLED OUT FROM OPPOSITE DIRECTIONS TO AVOID STAMPS EFFECT
- GRASS (REAR) IF USED FOR PAVEMENT EQUIVALENT @ 100mm IF PAVED OR PERVIOUS PAVEMENT, GRASSHOLE HOLES TO BE BILLED OUT FROM OPPOSITE DIRECTIONS TO AVOID STAMPS EFFECT

FOR DRAWING NOTES SEE DWG. 2832-5-2-DR-5000

Rev.	Date	Description	DWN	CKD
P3	24/05/2024	Trees species diversity increased as per Cherwell DC Arboricultural Officer's comments received from the Client Wed 15/05/2024 @ 12:32hrs.	AB	AC
P2	08/02/2022	Updated to CDC comments	BS	PG
P1	22/09/2021	First Issue.	BS	AC

Drawing Revision  
Status

**PLANNING**

**DAVID JARVIS ASSOCIATES**



DAVID JARVIS ASSOCIATES LIMITED  
1 Tempon Street Swindon Wilshire SN1 5DT  
t: 01793 612173  
e: mail@davidjarvis.biz  
w: www.davidjarvis.biz

Client  
**BARRETT DAVID WILSON HOMES**

Project  
**WHITE POST ROAD, BODICOTE (FULL)**

Drawing Title  
**LANDSCAPE PROPOSALS (SHEET 4 OF 6)**

Scale	Sheet Size	Date	
<b>1:200</b>	<b>A1</b>	<b>SEPT 2021</b>	
Client Ref.	Drawing Ref.	Drawing No.	Status
-	<b>2832-5-2-1</b>	<b>DR-5004</b>	<b>S4-P3</b>

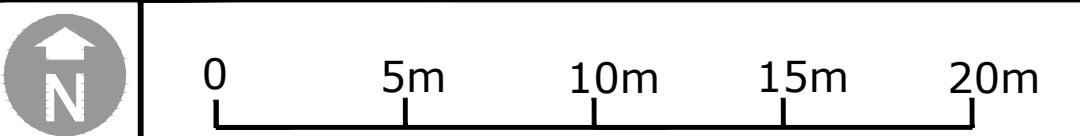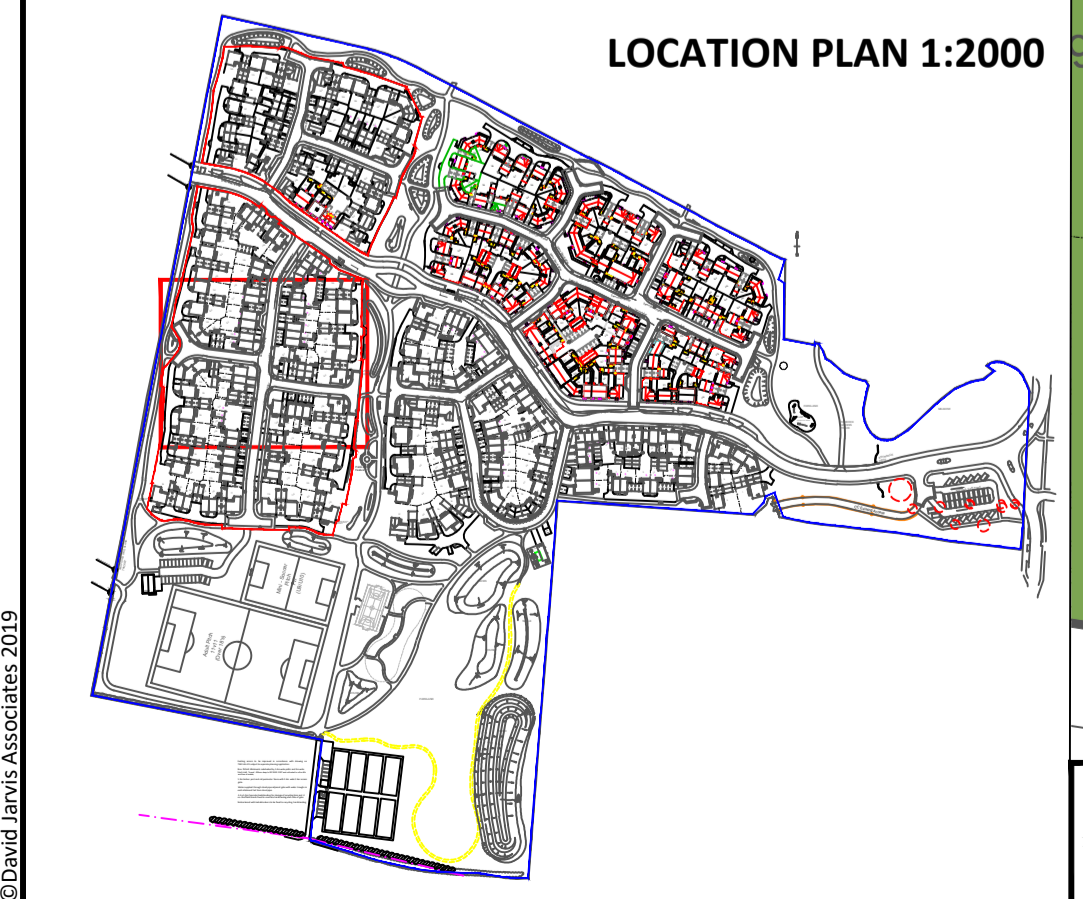

OS data © Crown copyright and database rights 2019 Ordnance Survey 0100031673