


NOTES:
 NO DIMENSIONS TO BE SCALED FROM THIS DRAWING
 ALL DIMENSIONS ARE TO BE CHECKED AGAINST SITE
 DIMENSIONS BEFORE ANY WORK IS BEGAN. IT IS THE
 CONTRACTOR'S RESPONSIBILITY TO ENSURE COMPLIANCE WITH
 BUILDING REGULATIONS.

COPYRIGHT RESERVED
 THIS DRAWING AND THE ASSOCIATED COPYRIGHT &
 INTELLECTUAL PROPERTY RIGHTS SHALL REMAIN VESTED IN BHP
 HARWOOD ARCHITECTS LLP. THIS DRAWING MAY NOT BE
 COPIED, REPRODUCED, LENT OR DISCLOSED WITHOUT THE
 EXPLICIT PERMISSION OF BHPH ARCHITECTS

REVISIONS

Rev.	Date	Description
A	20.03.24	Updated
B	10.04.24	Updated

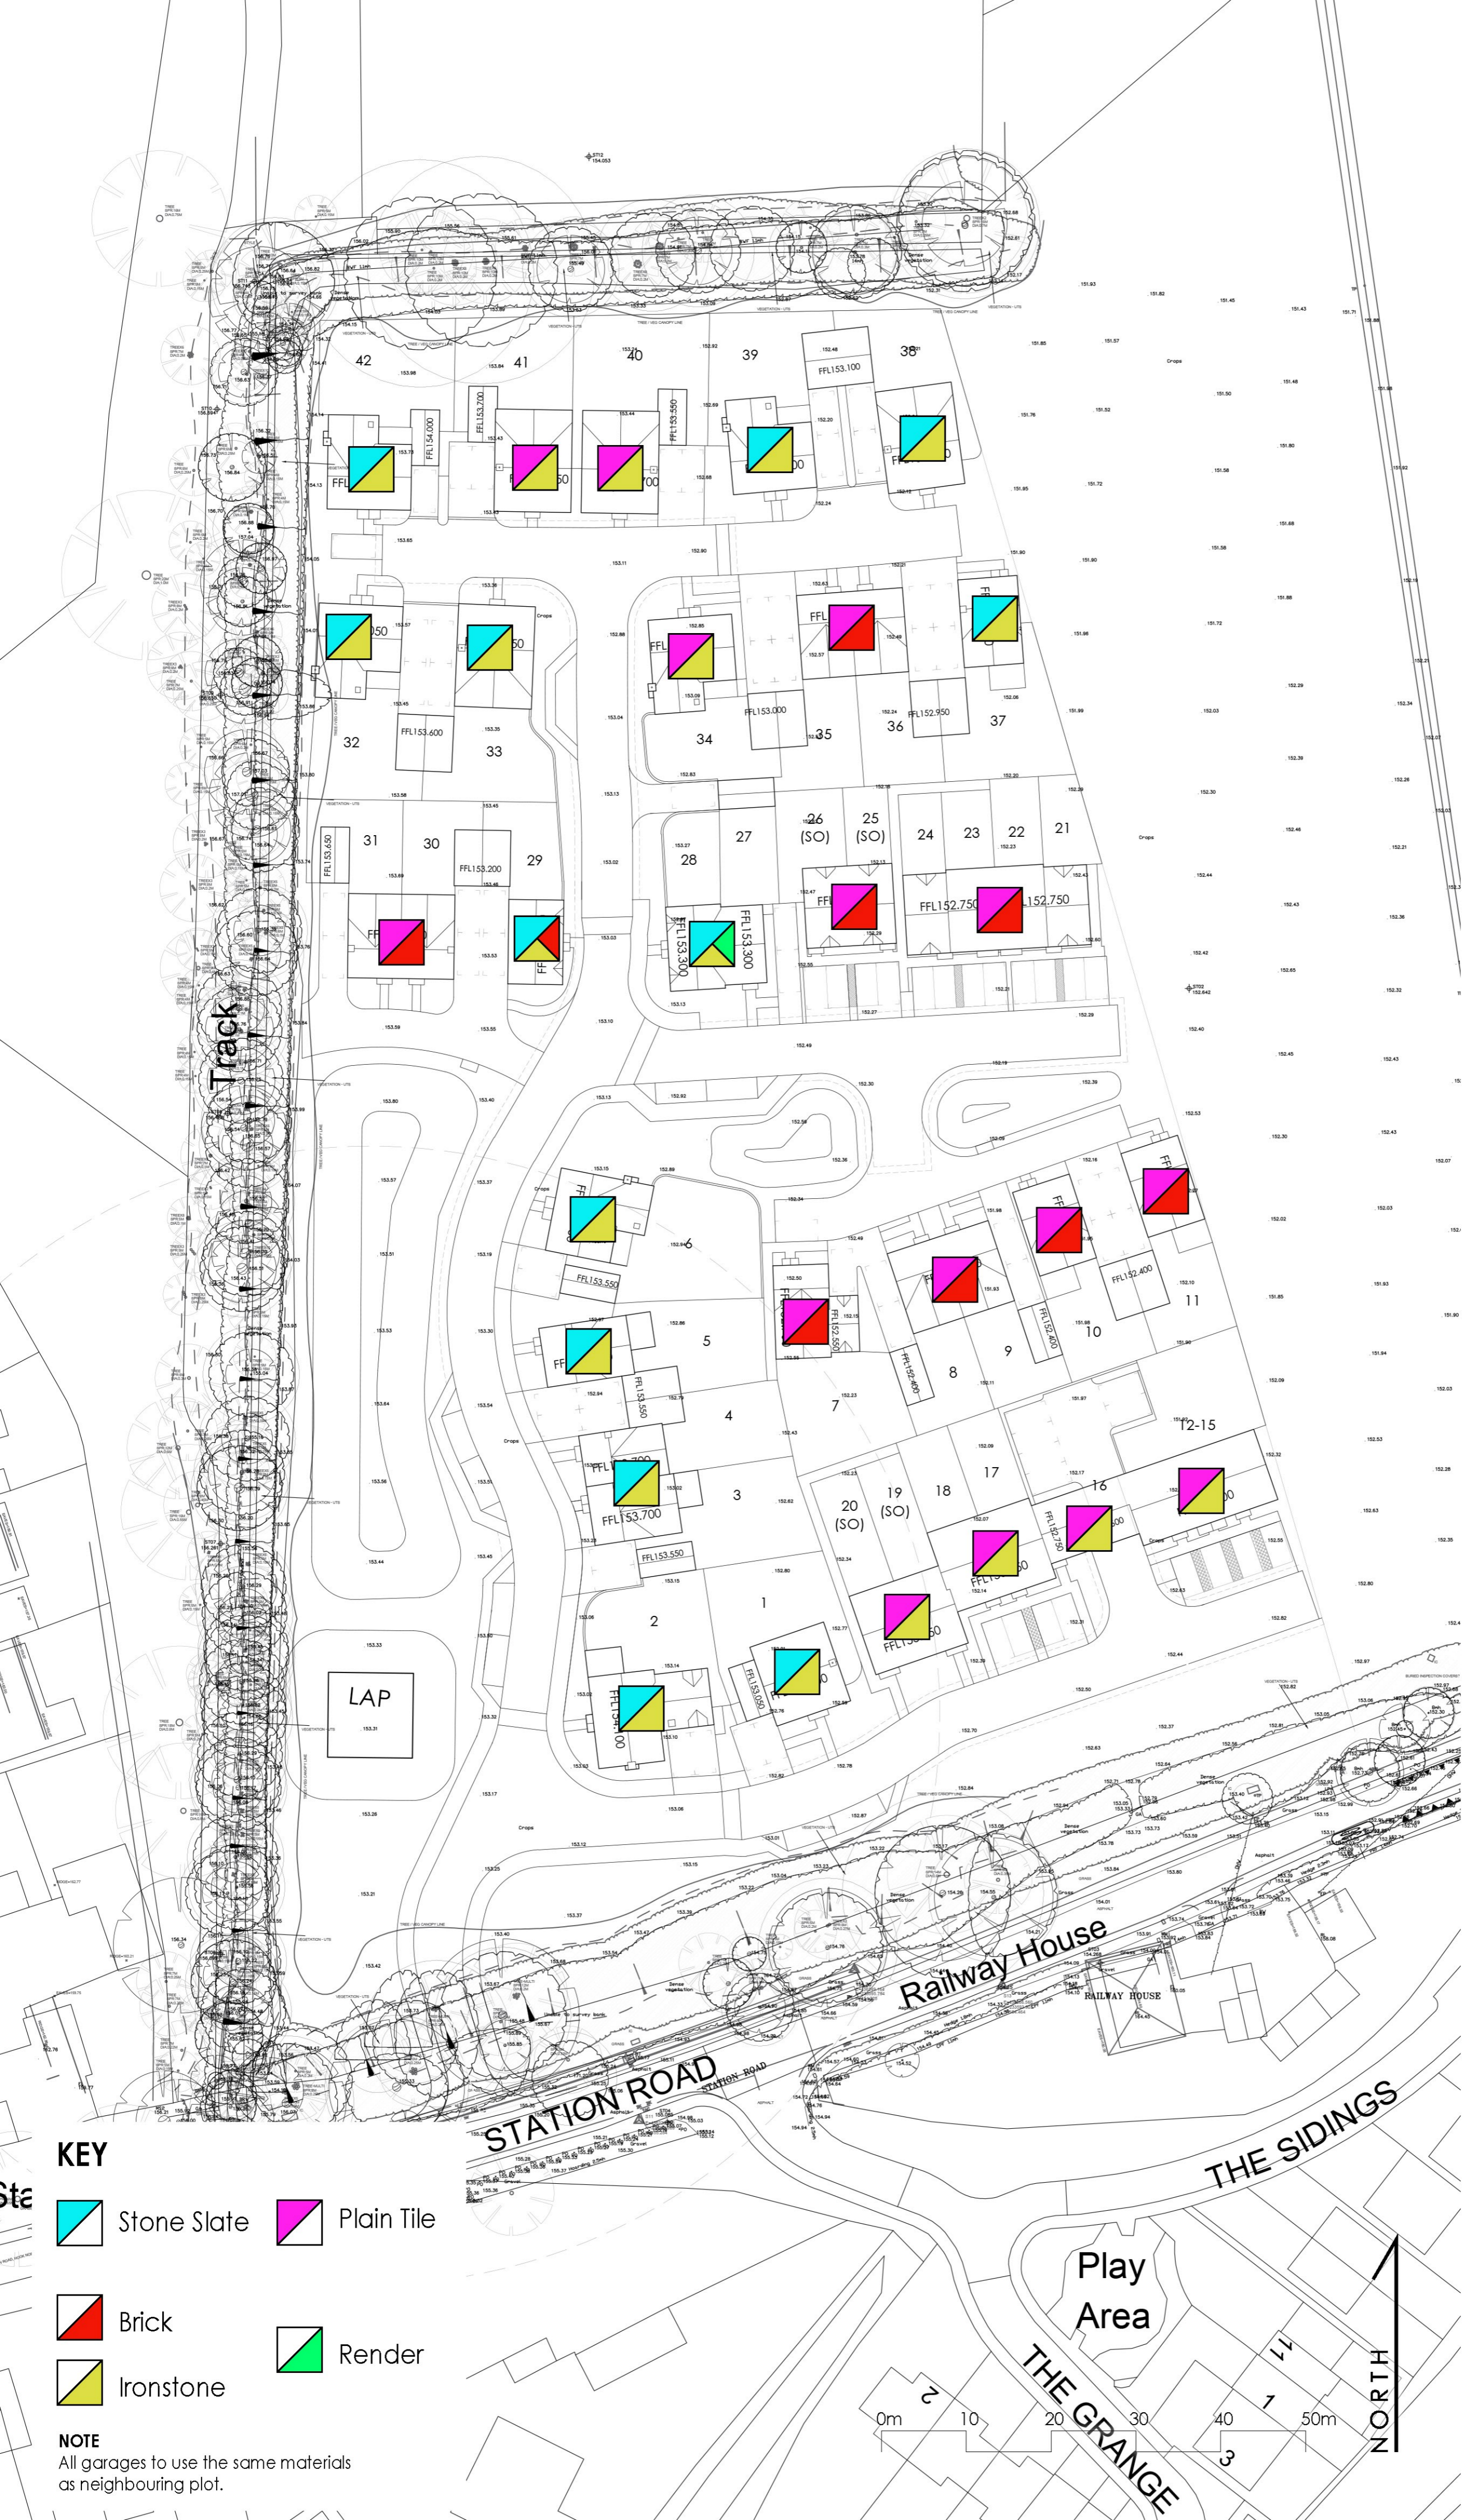

Client :
 Deanfield Homes
 Ltd.

Job :
 Land North of Railway
 House,
 Station Road,
 Hook Norton

Drawing Title:
 Materials Plan

Scale:
 1:500 @A2

Date: Jan 24
 Drawn By: RN
 Checked: SR

Drawing No: 3884.P.112
 Revision: B

KEY

	Stone Slate		Plain Tile
	Brick		Render
	Ironstone		

NOTE
 All garages to use the same materials
 as neighbouring plot.

PLANNING



info@bhparchitects.com
 www.bhparchitects.com

Box House, Bath Road, Box,
 SN13 8AA
 T: 01225 969380

Boston House Business Centre, Downsview
 Road, Wantage, OX12 9FF
 T: 01235 765322

