

NOTES:
 NO DIMENSIONS TO BE SCALED FROM THIS DRAWING
 ALL DIMENSIONS ARE TO BE CHECKED AGAINST SITE
 DIMENSIONS BEFORE ANY WORK IS BEGAN. IT IS THE
 CONTRACTOR'S RESPONSIBILITY TO ENSURE COMPLIANCE WITH
 BUILDING REGULATIONS.


COPYRIGHT RESERVED
 THIS DRAWING AND THE ASSOCIATED COPYRIGHT &
 INTELLECTUAL PROPERTY RIGHTS SHALL REMAIN VESTED IN BHP
 HARWOOD ARCHITECTS LLP. THIS DRAWING MAY NOT BE
 COPIED, REPRODUCED, LENT OR DISCLOSED WITHOUT THE
 EXPRESS PERMISSION OF BHP ARCHITECTS.

REVISIONS


Rev.	Date	Description



Front Elevation

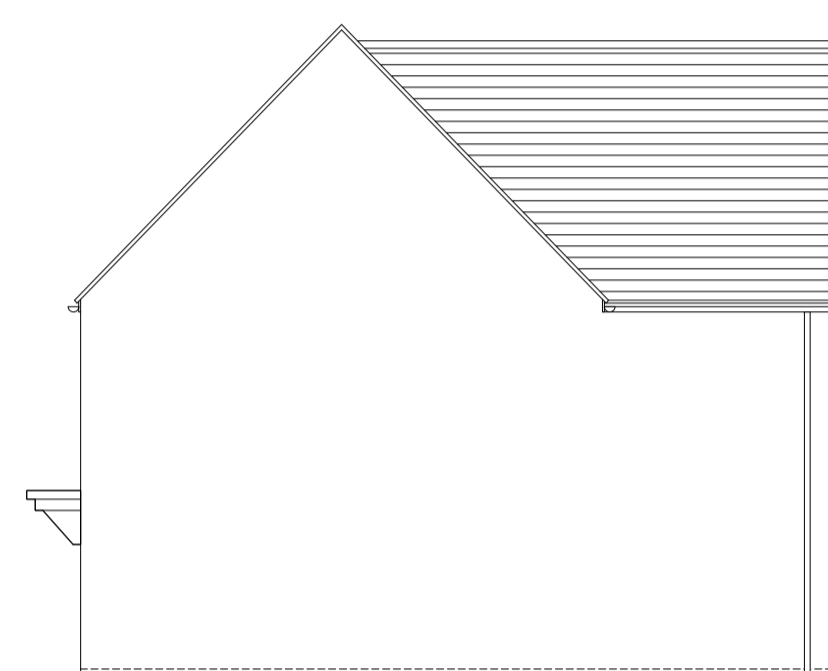


Side Elevation

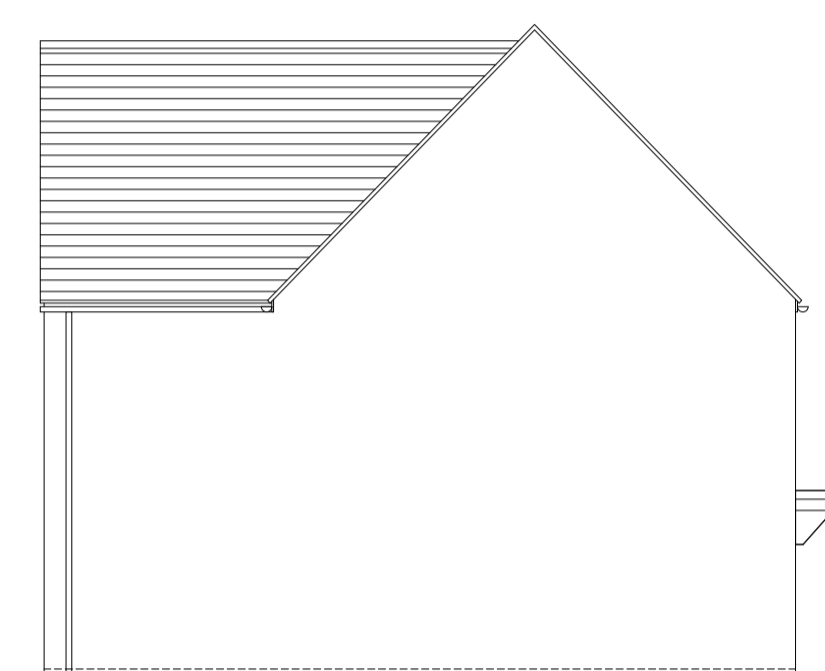


Side Elevation




Rear Elevation

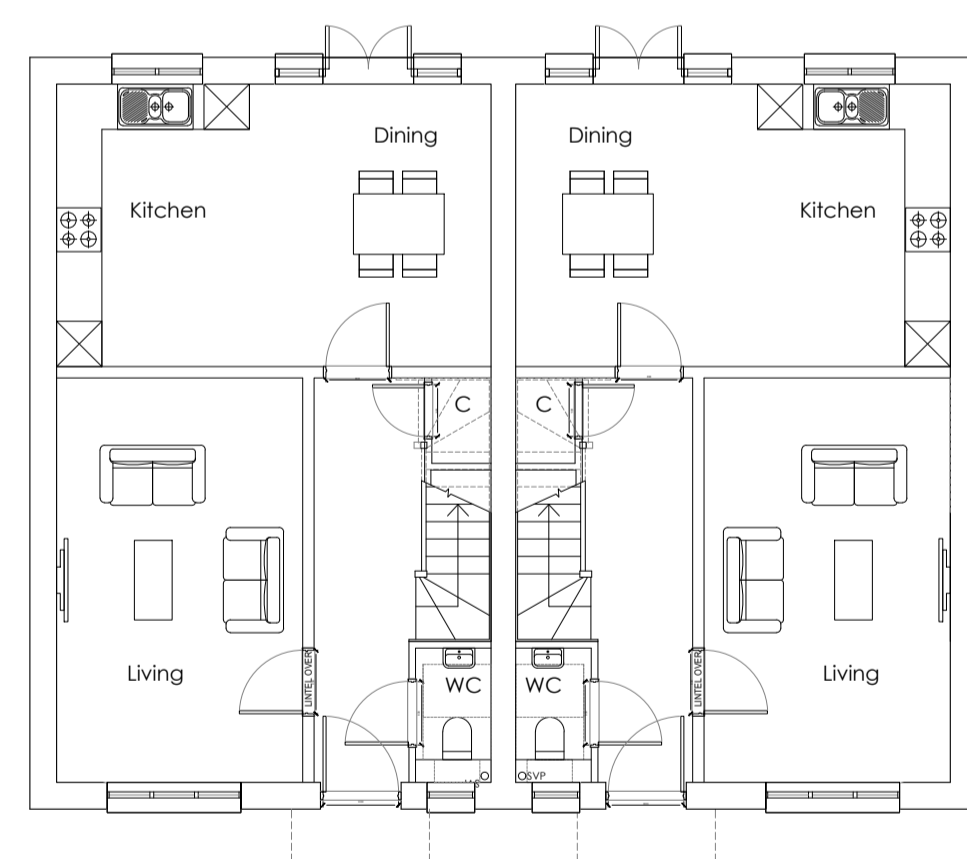

Ground Floor Plan

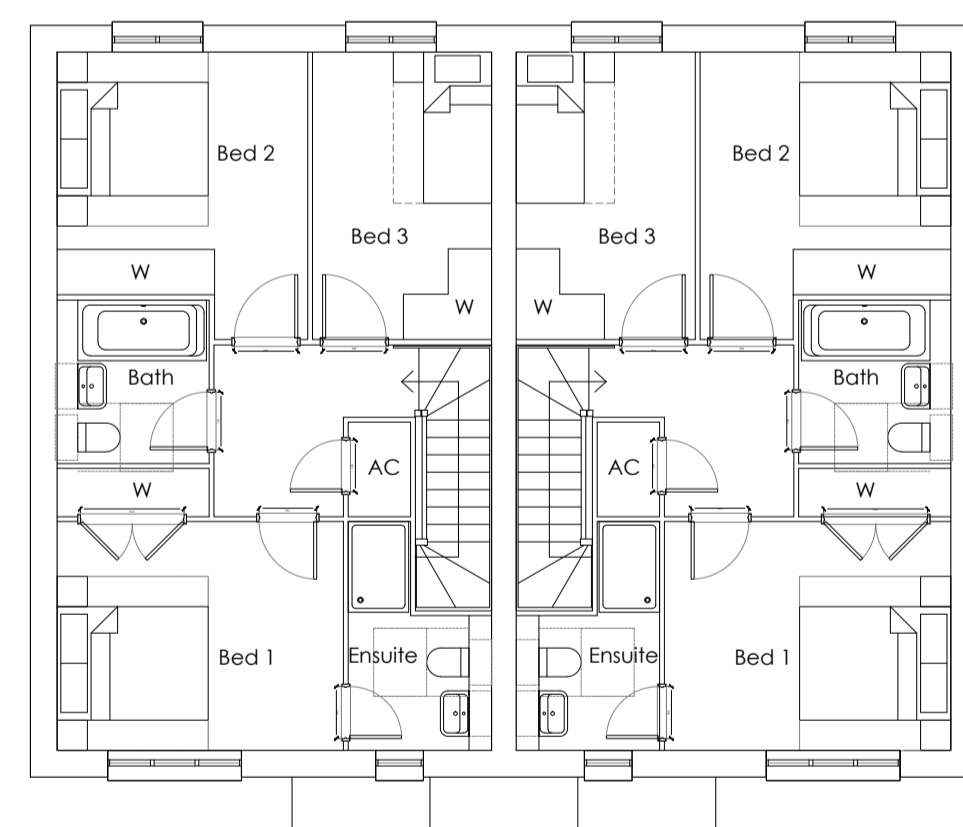

First Floor Plan

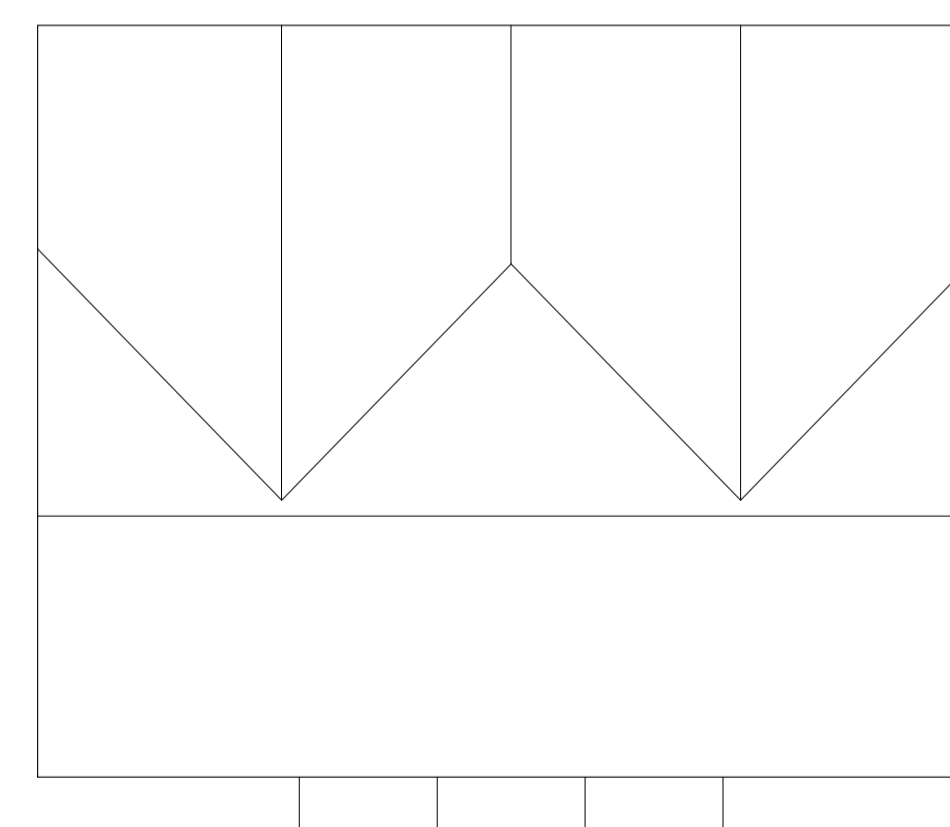

Roof Plan

Client :
 Deanfield Homes
 Ltd.

Job :
 Land North of Railway
 Station Road,
 Hook Norton
 Drawing Title:
 Plots 8-9
 Plans & Elevations

Scale:
 1:100 @ A1

Date: Jan 24
 Drawn By: JO
 Checked: ***

Drawing No: 3884.P.155
 Revision: -

PLANNING



info@bhparchitects.com
 www.bhparchitects.com

Box House, Bath Road, Box,
 SN13 8AA
 T: 01225 969380

Boston House Business Centre, Downview
 Road, Wantage, OX12 9FF
 T: 01235 765322