



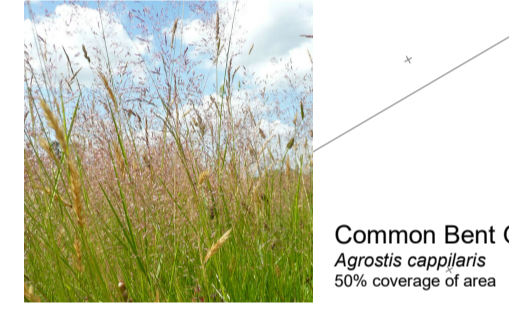



MANAGED NATURAL GRASSLAND

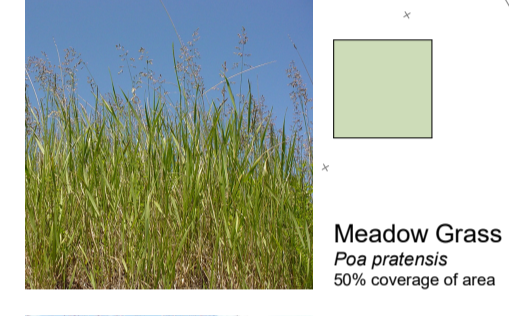

NEW WILDFLOWER MIX PLANTING





NEW SCRUB PLANTING

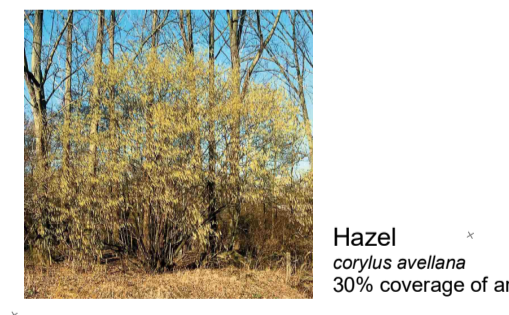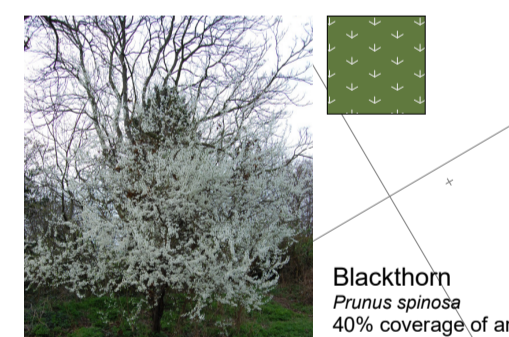

- Limestone <10mm
- Tarmac
- Security Gate

REV D: Fence removed, gate note added. 15.4.24
 REV C: Access Road Narrowed 6.2.24
 REV B: Buildings Updated 13.11.23

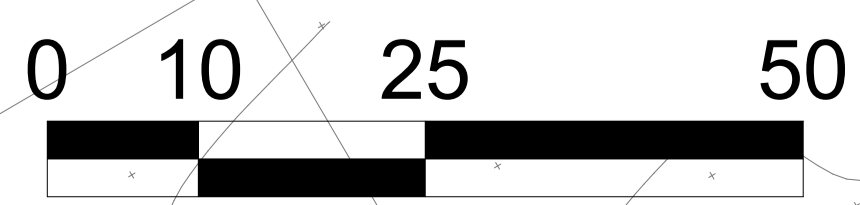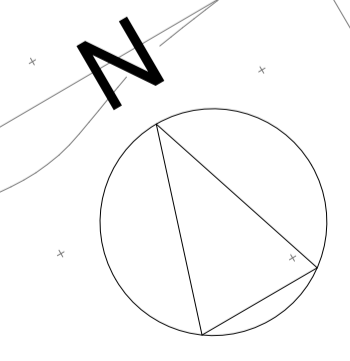

PROJECT BICESTER ARC		CLIENT PEVERIL SECURITIES
DRAWN BY DW	CHECKED BY SJ	DATE 31.05.23
TITLE PRIMARY SUBSTATION PROPOSED LANDSCAPING		PROJECT NUMBER 16SK109
DRAWING NUMBER F102	REV D	