


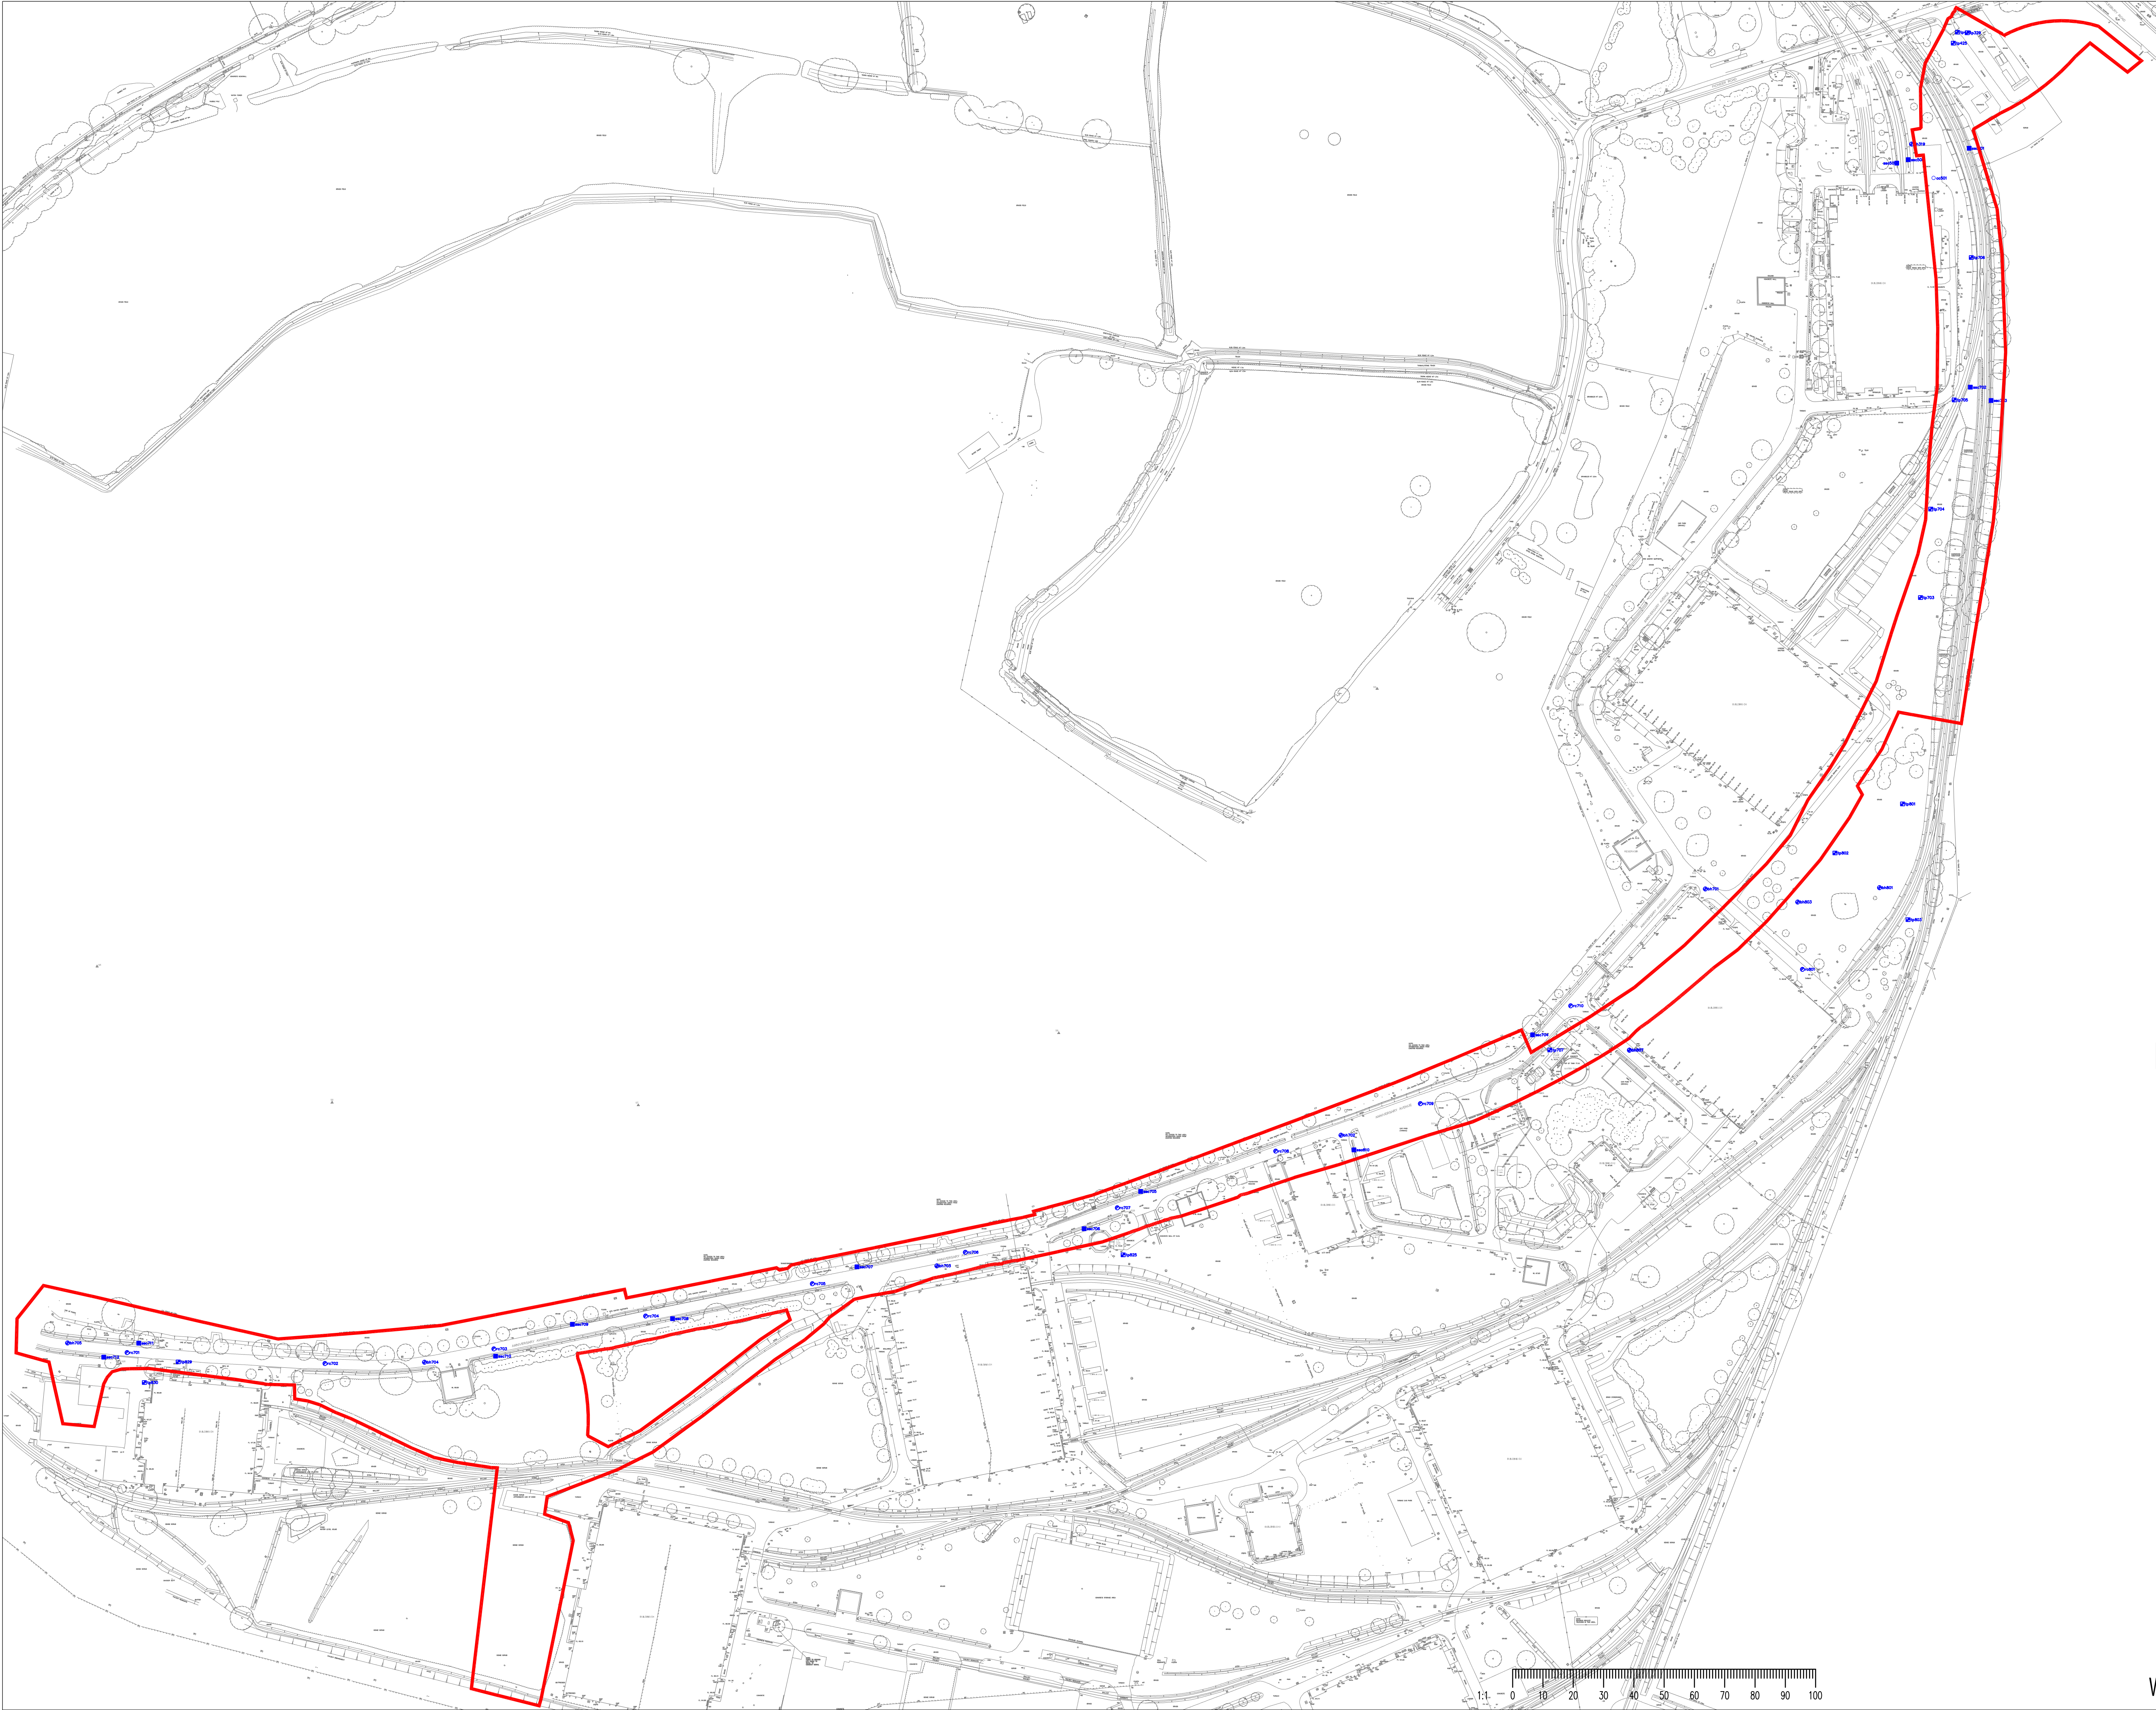

GENERAL NOTES

- 1. THIS DRAWING IS TO BE READ IN CONJUNCTION WITH ALL ENGINEER'S, ARCHITECT'S OR OTHER RELEVANT DRAWINGS AND SPECIFICATIONS.
- 2. ALL DIMENSIONS AND LEVELS ARE TO BE CHECKED ON SITE BY THE CONTRACTOR PRIOR TO PREPARING ANY WORKING DRAWINGS OR COMMENCING ON SITE.
- 3. THE CONTRACTOR MUST ENSURE AND WILL BE HELD RESPONSIBLE FOR THE OVERALL STABILITY OF THE BUILDING/STRUCTURE/EXCAVATION AT ALL STAGES OF THE WORK.
- 4. ALL WORK BY THE CONTRACTOR MUST BE CARRIED OUT IN SUCH A WAY THAT ALL REQUIREMENTS UNDER THE HEALTH AND SAFETY AT WORK ACT ARE SATISFIED.
- 5. ALL WORK IS TO BE CARRIED OUT IN COMPLIANCE WITH THE REQUIREMENTS OF THE RELEVANT STATUTORY AUTHORITIES AND REGULATIONS.

- tp830 TRIAL PIT LOCATIONS
- rc701 ROAD CORE LOCATIONS
- bh705 CABLE PERCUSSIVE LOCATIONS
- ssc708 SWALE SEDIMENT CONTAMINATION TESTS
- cc501 CONCRETE CORE LOCATIONS

Rev	Date	Description	By
A01	07.07.21	GI LOCATIONS ADDED	TB

Project
GRAVEN HILL, BICESTER

Title
**LAND TRANSFER AREA 2
EMPLOYMENT ACCESS ROAD
GI LOCATIONS
(SHEET 1 OF 8)**

Client

Graven Hill Village Development Company Limited


Office Address
Telephone & Fax numbers
mail@watermangroup.com www.watermangroup.com

Drawing Status
PRELIMINARY

Designed by	TB	Checked by	PE	Project No	WIE11386
Drawn by	TB	Date	07.07.21	Computer File No	WIE11386-139-87-100-EAR GI Locations SAFE.dwg
Scales @ A1	work to figured dimensions only			Number	Revision
Publisher	Zone	Category	Number	Revision	

WIE11386	139	87	100	A01
----------	-----	----	-----	-----



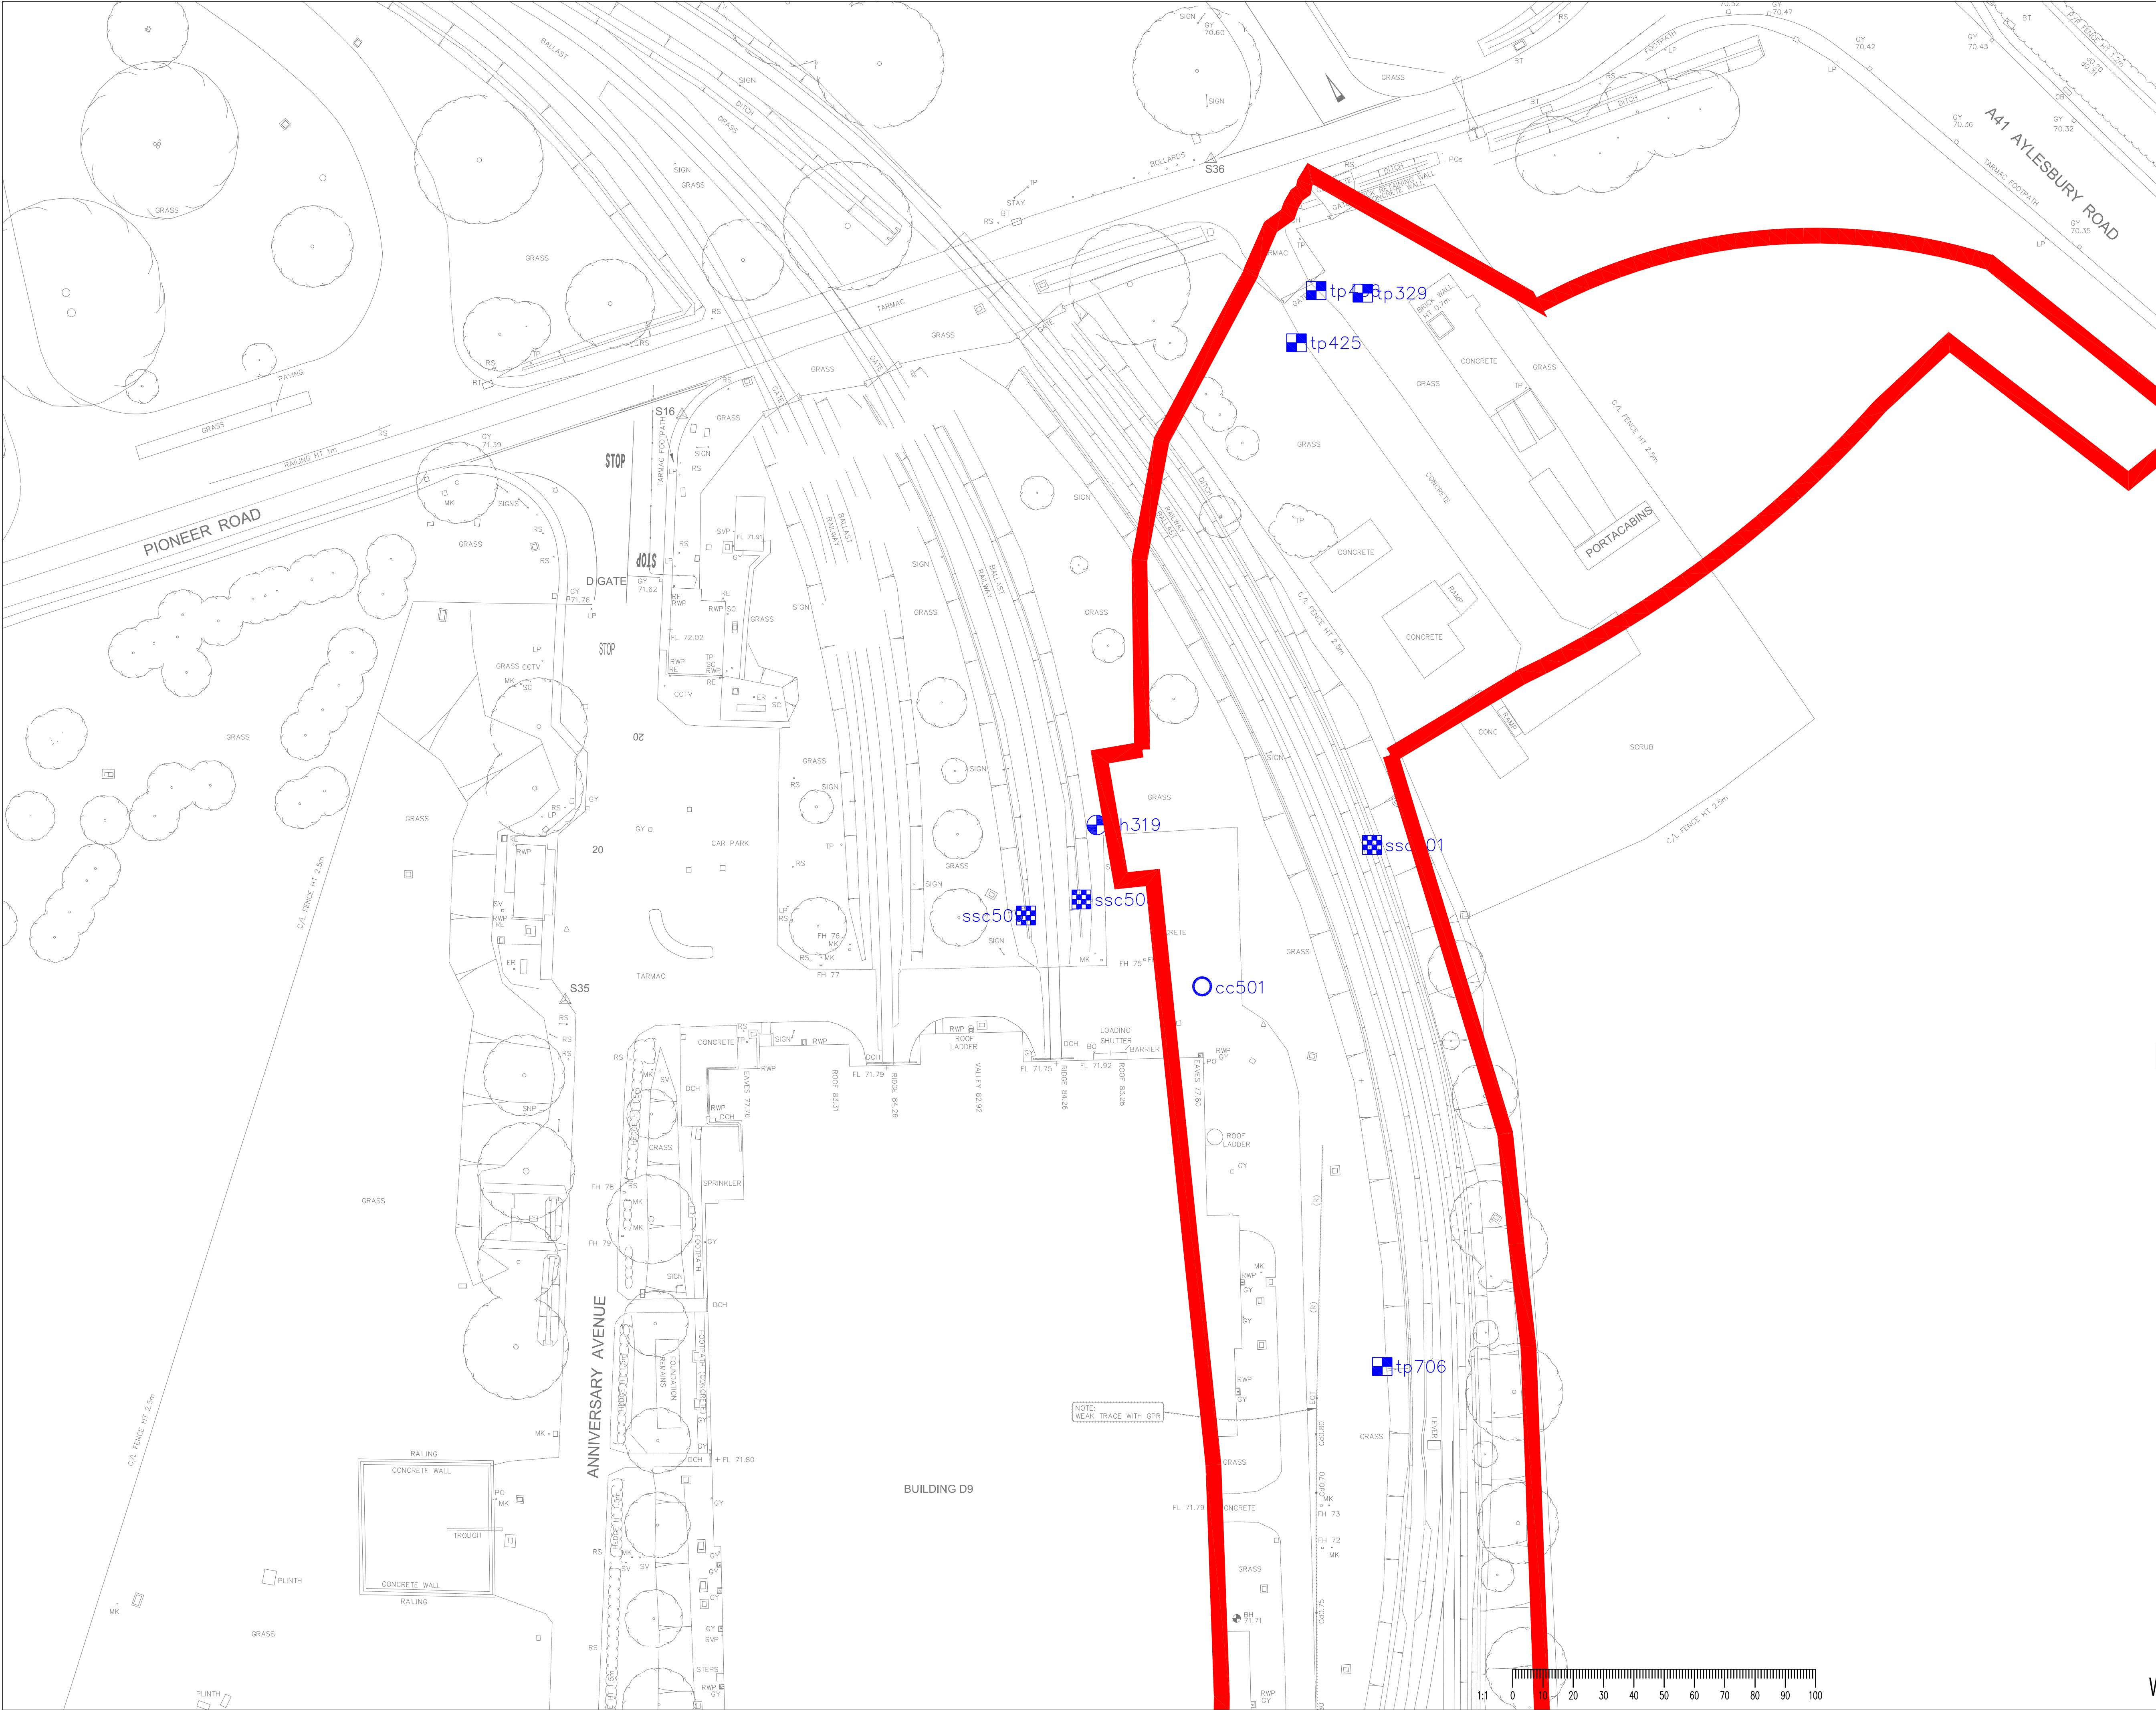

GENERAL NOTES

1. THIS DRAWING IS TO BE READ IN CONJUNCTION WITH ALL ENGINEER'S, ARCHITECT'S OR OTHER RELEVANT DRAWINGS AND SPECIFICATIONS.
2. ALL DIMENSIONS AND LEVELS ARE TO BE CHECKED ON SITE BY THE CONTRACTOR PRIOR TO PREPARING ANY WORKING DRAWINGS OR COMMENCING ON SITE.
3. THE CONTRACTOR MUST ENSURE AND WILL BE HELD RESPONSIBLE FOR THE OVERALL STABILITY OF THE BUILDING/STRUCTURE/EXCAVATION AT ALL STAGES OF THE WORK.
4. ALL WORK BY THE CONTRACTOR MUST BE CARRIED OUT IN SUCH A WAY THAT ALL REQUIREMENTS UNDER THE HEALTH AND SAFETY AT WORK ACT ARE SATISFIED.
5. ALL WORK IS TO BE CARRIED OUT IN COMPLIANCE WITH THE REQUIREMENTS OF THE RELEVANT STATUTORY AUTHORITIES AND REGULATIONS.

- tp830 TRIAL PIT LOCATIONS
- rc701 ROAD CORE LOCATIONS
- bh705 CABLE PERCUSSIVE LOCATIONS
- ssc708 SWALE SEDIMENT CONTAMINATION TESTS
- cc501 CONCRETE CORE LOCATIONS

Rev	Date	Description	By
A01	07.07.21	GI LOCATIONS ADDED	TB

Amendments

Project
GRAVEN HILL, BICESTER

Title
LAND TRANSFER AREA 2
EMPLOYMENT ACCESS ROAD
GI LOCATIONS
(SHEET 2 OF 8)

Client

Graven Hill Village Development Company Limited

Office Address
Telephone & Fax numbers
mail@watermangroup.com www.watermangroup.com


Drawing Status
PRELIMINARY

Designed by TB Checked by PE Project No WIE11386

Drawn by TB Date 07.07.21

Scales @ A1 work to figured dimensions only Computer File No WIE11386-139-87-100-EAR GI Locations SAFE.dwg

Publisher	Zone	Category	Number	Revision
WIE11386	139	87	101	A01

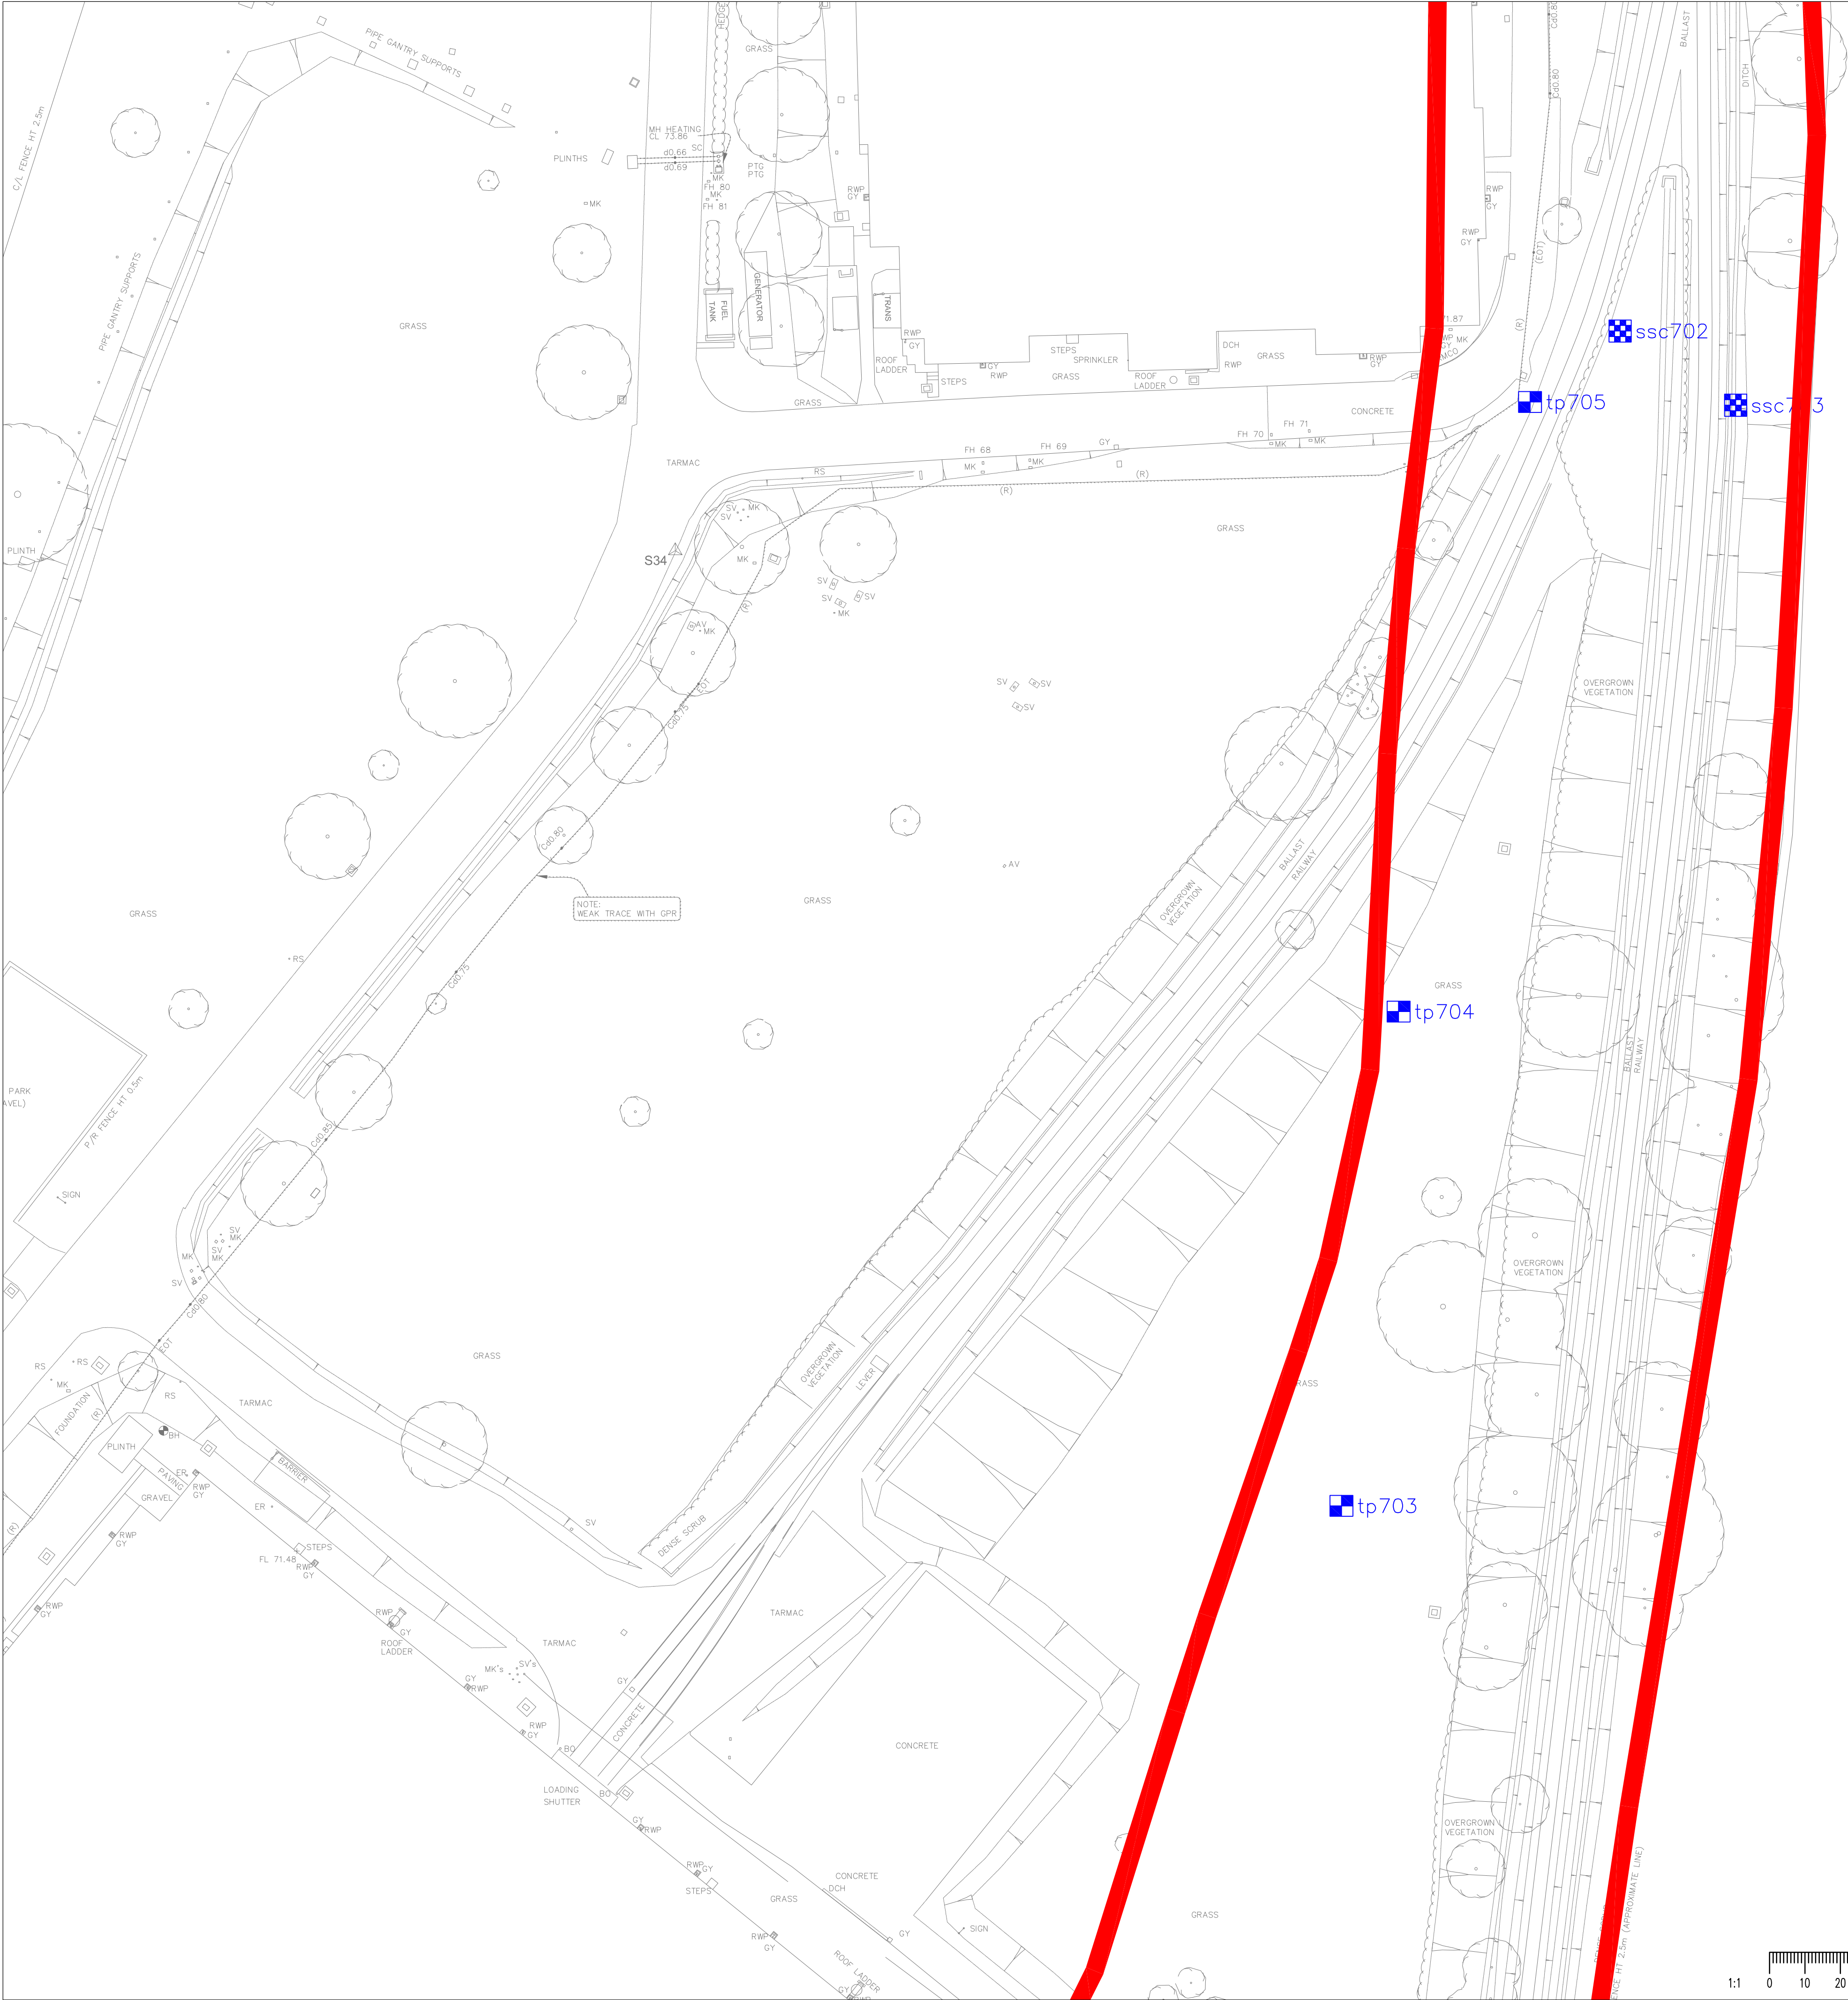

GENERAL NOTES

1. THIS DRAWING IS TO BE READ IN CONJUNCTION WITH ALL ENGINEER'S, ARCHITECT'S OR OTHER RELEVANT DRAWINGS AND SPECIFICATIONS.
2. ALL DIMENSIONS AND LEVELS ARE TO BE CHECKED ON SITE BY THE CONTRACTOR PRIOR TO PREPARING ANY WORKING DRAWINGS OR COMMENCING ON SITE.
3. THE CONTRACTOR MUST ENSURE AND WILL BE HELD RESPONSIBLE FOR THE OVERALL STABILITY OF THE BUILDING/STRUCTURE/EXCAVATION AT ALL STAGES OF THE WORK.
4. ALL WORK BY THE CONTRACTOR MUST BE CARRIED OUT IN SUCH A WAY THAT ALL REQUIREMENTS UNDER THE HEALTH AND SAFETY AT WORK ACT ARE SATISFIED.
5. ALL WORK IS TO BE CARRIED OUT IN COMPLIANCE WITH THE REQUIREMENTS OF THE RELEVANT STATUTORY AUTHORITIES AND REGULATIONS.

- tp830 TRIAL PIT LOCATIONS
- rc701 ROAD CORE LOCATIONS
- bh705 CABLE PERCUSSIVE LOCATIONS
- ssc708 SWALE SEDIMENT CONTAMINATION TESTS
- cc501 CONCRETE CORE LOCATIONS

A01	07.07.21	GI LOCATIONS ADDED	TB
-----	----------	--------------------	----

Rev	Date	Description	By
-----	------	-------------	----

Amendments

Project
GRAVEN HILL, BICESTER

Title
LAND TRANSFER AREA 2
EMPLOYMENT ACCESS ROAD
GI LOCATIONS
(SHEET 3 OF 8)

Client



Graven Hill Village Development Company Limited




Office Address
Telephone & Fax numbers
mail@watermangroup.com www.watermangroup.com

Drawing Status
PRELIMINARY

Designed by	TB	Checked by	PE	Project No	WIE11386
Drawn by	TB	Date	07.07.21	Computer File No	WIE11386-139-87-100-EAR GI Locations SAFE.dwg

Scales @ A1
work to figure dimensions only

Publisher	Zone	Category	Number	Revision
WIE11386	139	87	102	A01

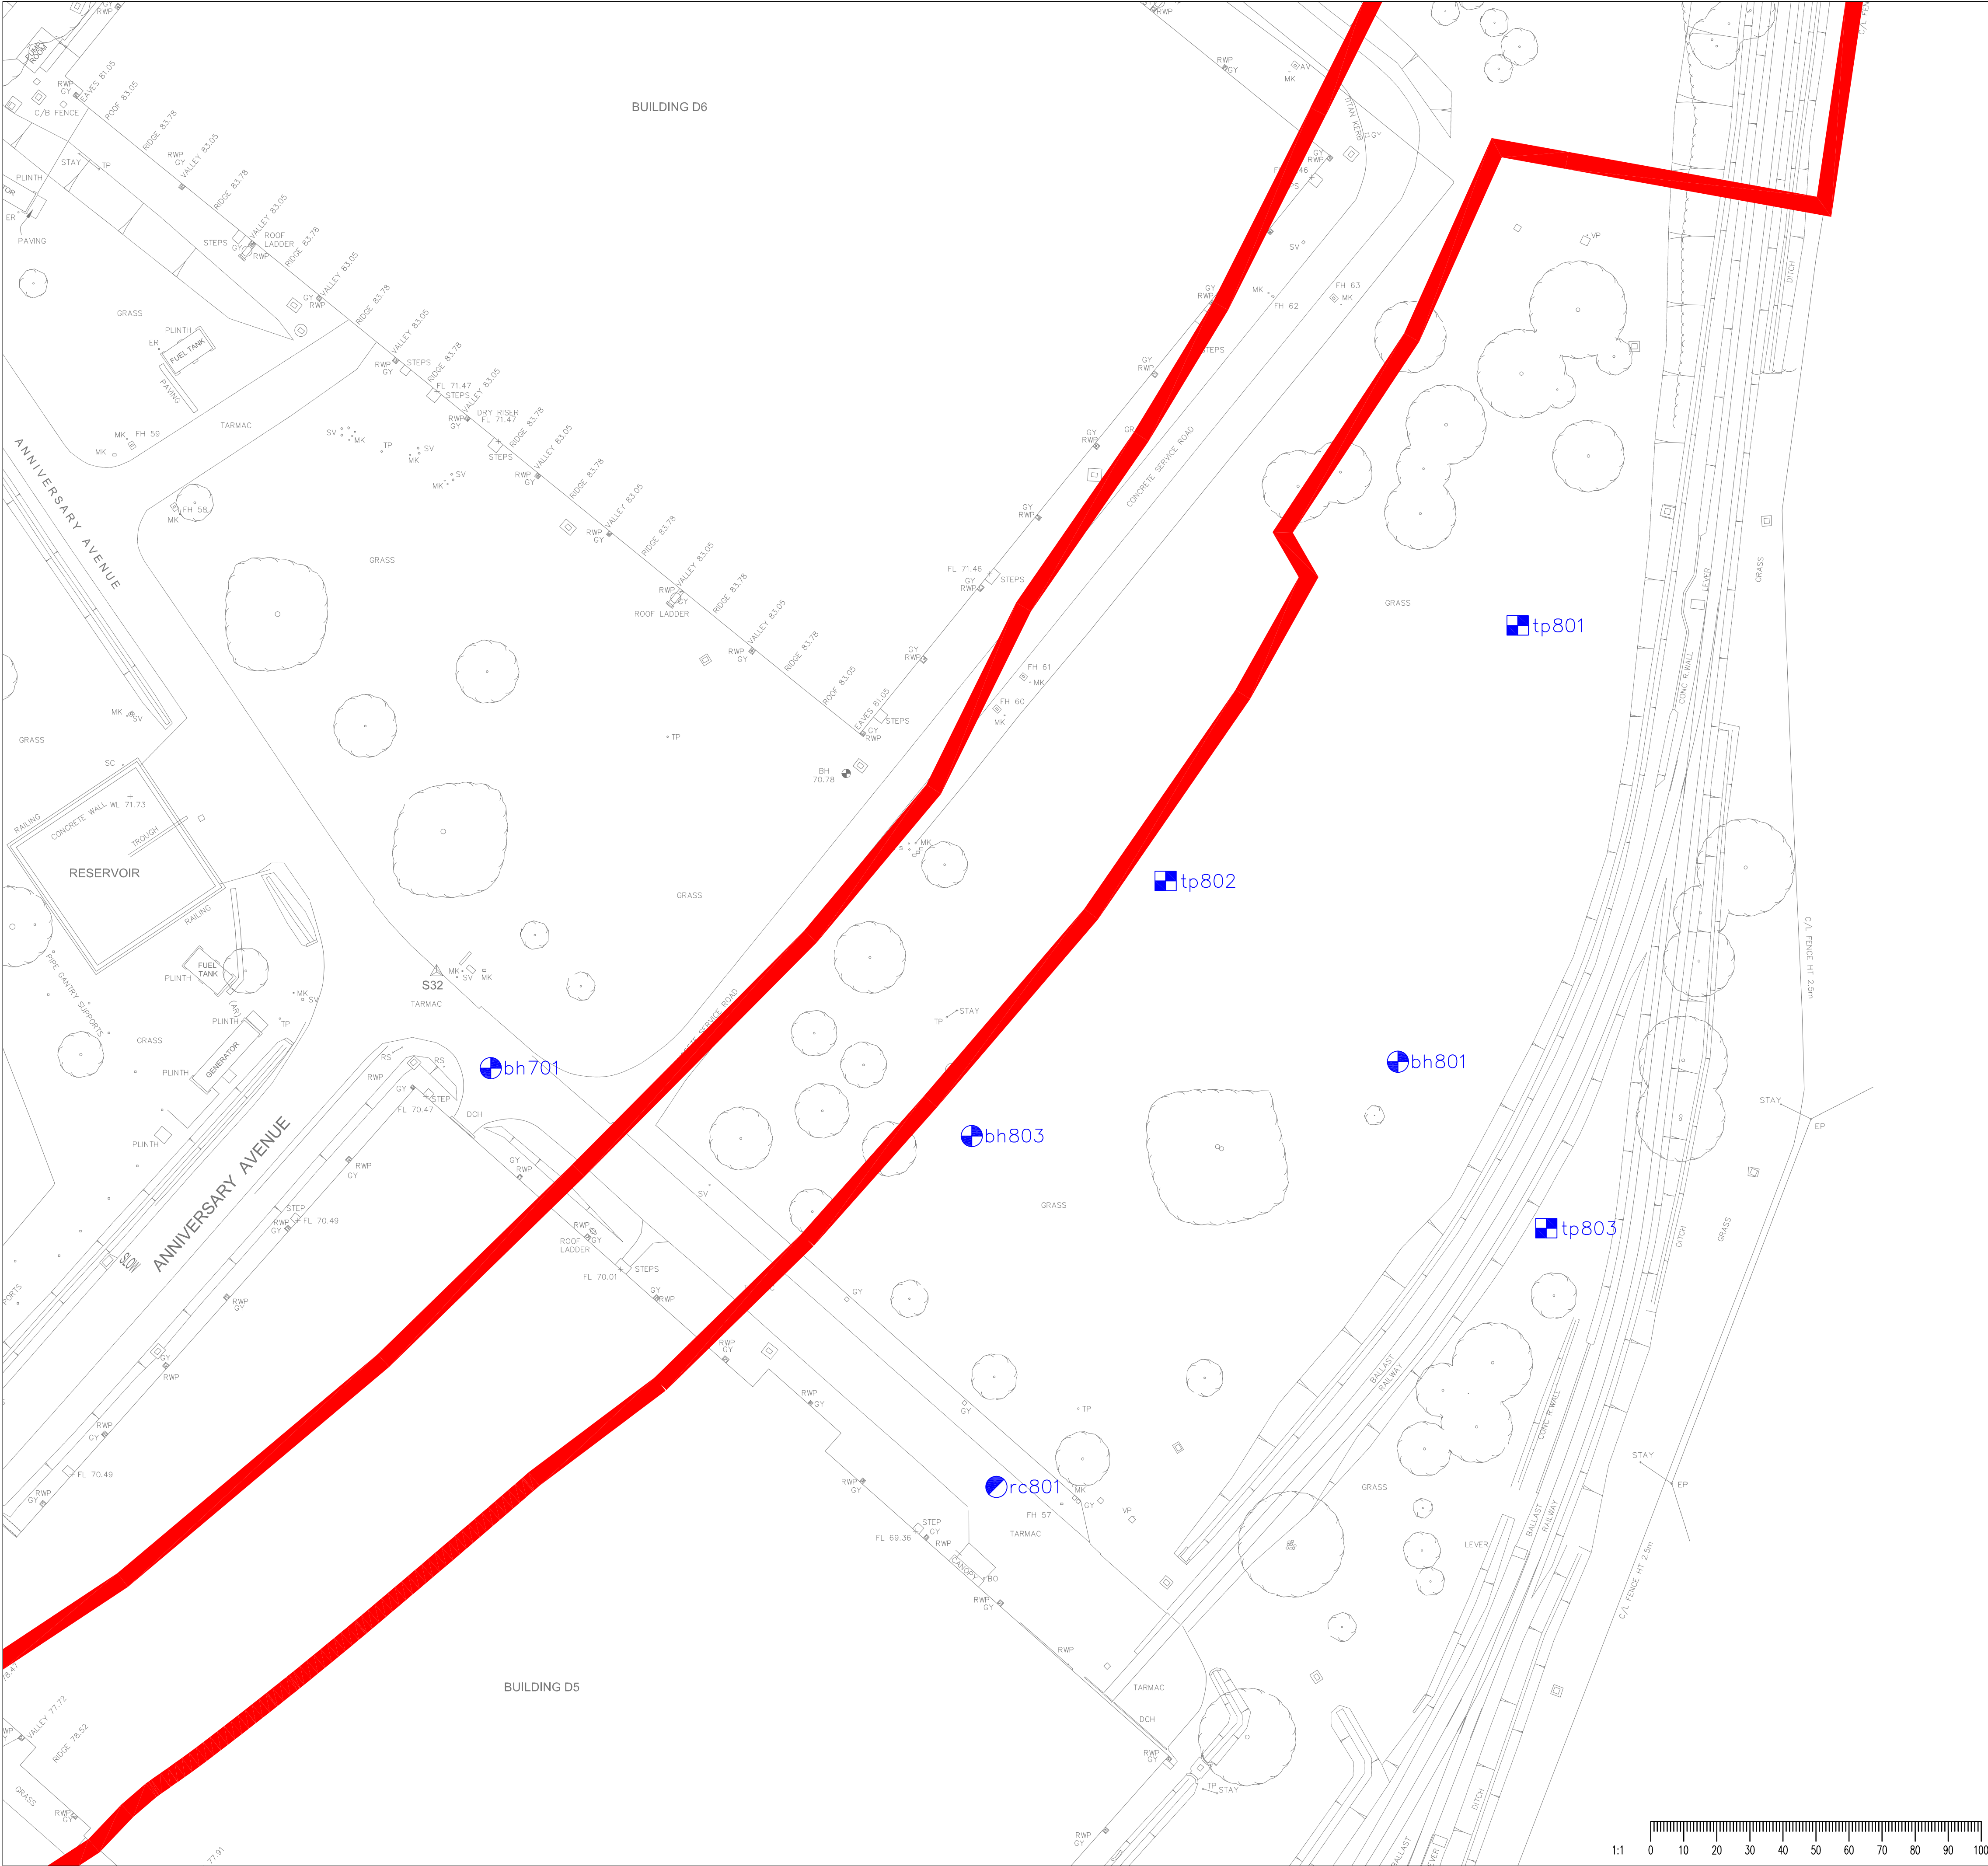

GENERAL NOTES

1. THIS DRAWING IS TO BE READ IN CONJUNCTION WITH ALL ENGINEER'S, ARCHITECT'S OR OTHER RELEVANT DRAWINGS AND SPECIFICATIONS.
2. ALL DIMENSIONS AND LEVELS ARE TO BE CHECKED ON SITE BY THE CONTRACTOR PRIOR TO PREPARING ANY WORKING DRAWINGS OR COMMENCING ON SITE.
3. THE CONTRACTOR MUST ENSURE AND WILL BE HELD RESPONSIBLE FOR THE OVERALL STABILITY OF THE BUILDING/STRUCTURE/EXCAVATION AT ALL STAGES OF THE WORK.
4. ALL WORK BY THE CONTRACTOR MUST BE CARRIED OUT IN SUCH A WAY THAT ALL REQUIREMENTS UNDER THE HEALTH AND SAFETY AT WORK ACT ARE SATISFIED.
5. ALL WORK IS TO BE CARRIED OUT IN COMPLIANCE WITH THE REQUIREMENTS OF THE RELEVANT STATUTORY AUTHORITIES AND REGULATIONS.

- tp830 TRIAL PIT LOCATIONS
- rc701 ROAD CORE LOCATIONS
- bh705 CABLE PERCUSSIVE LOCATIONS
- ssc708 SWALE SEDIMENT CONTAMINATION TESTS
- cc501 CONCRETE CORE LOCATIONS

A01	07.07.21	GI LOCATIONS ADDED	TB
Rev	Date	Description	By

Amendments

Project

GRAVEN HILL, BICESTER

Title

LAND TRANSFER AREA 2
EMPLOYMENT ACCESS ROAD
GI LOCATIONS
(SHEET 4 OF 8)

Client


Graven Hill Village Development Company Limited



Office Address
Telephone & Fax numbers
mail@watermangroup.com www.watermangroup.com

Drawing Status

PRELIMINARY


Designed by TB Checked by PE Project No WIE11386

Drawn by TB Date 07.07.21 Computer File No WIE11386-139-87-100-EAR GI Locations SAFE.dwg

Scales @ A1 work to figured dimensions only

WIE11386 139 87 103 A01

Table with 5 columns: Publisher, Zone, Category, Number, Revision

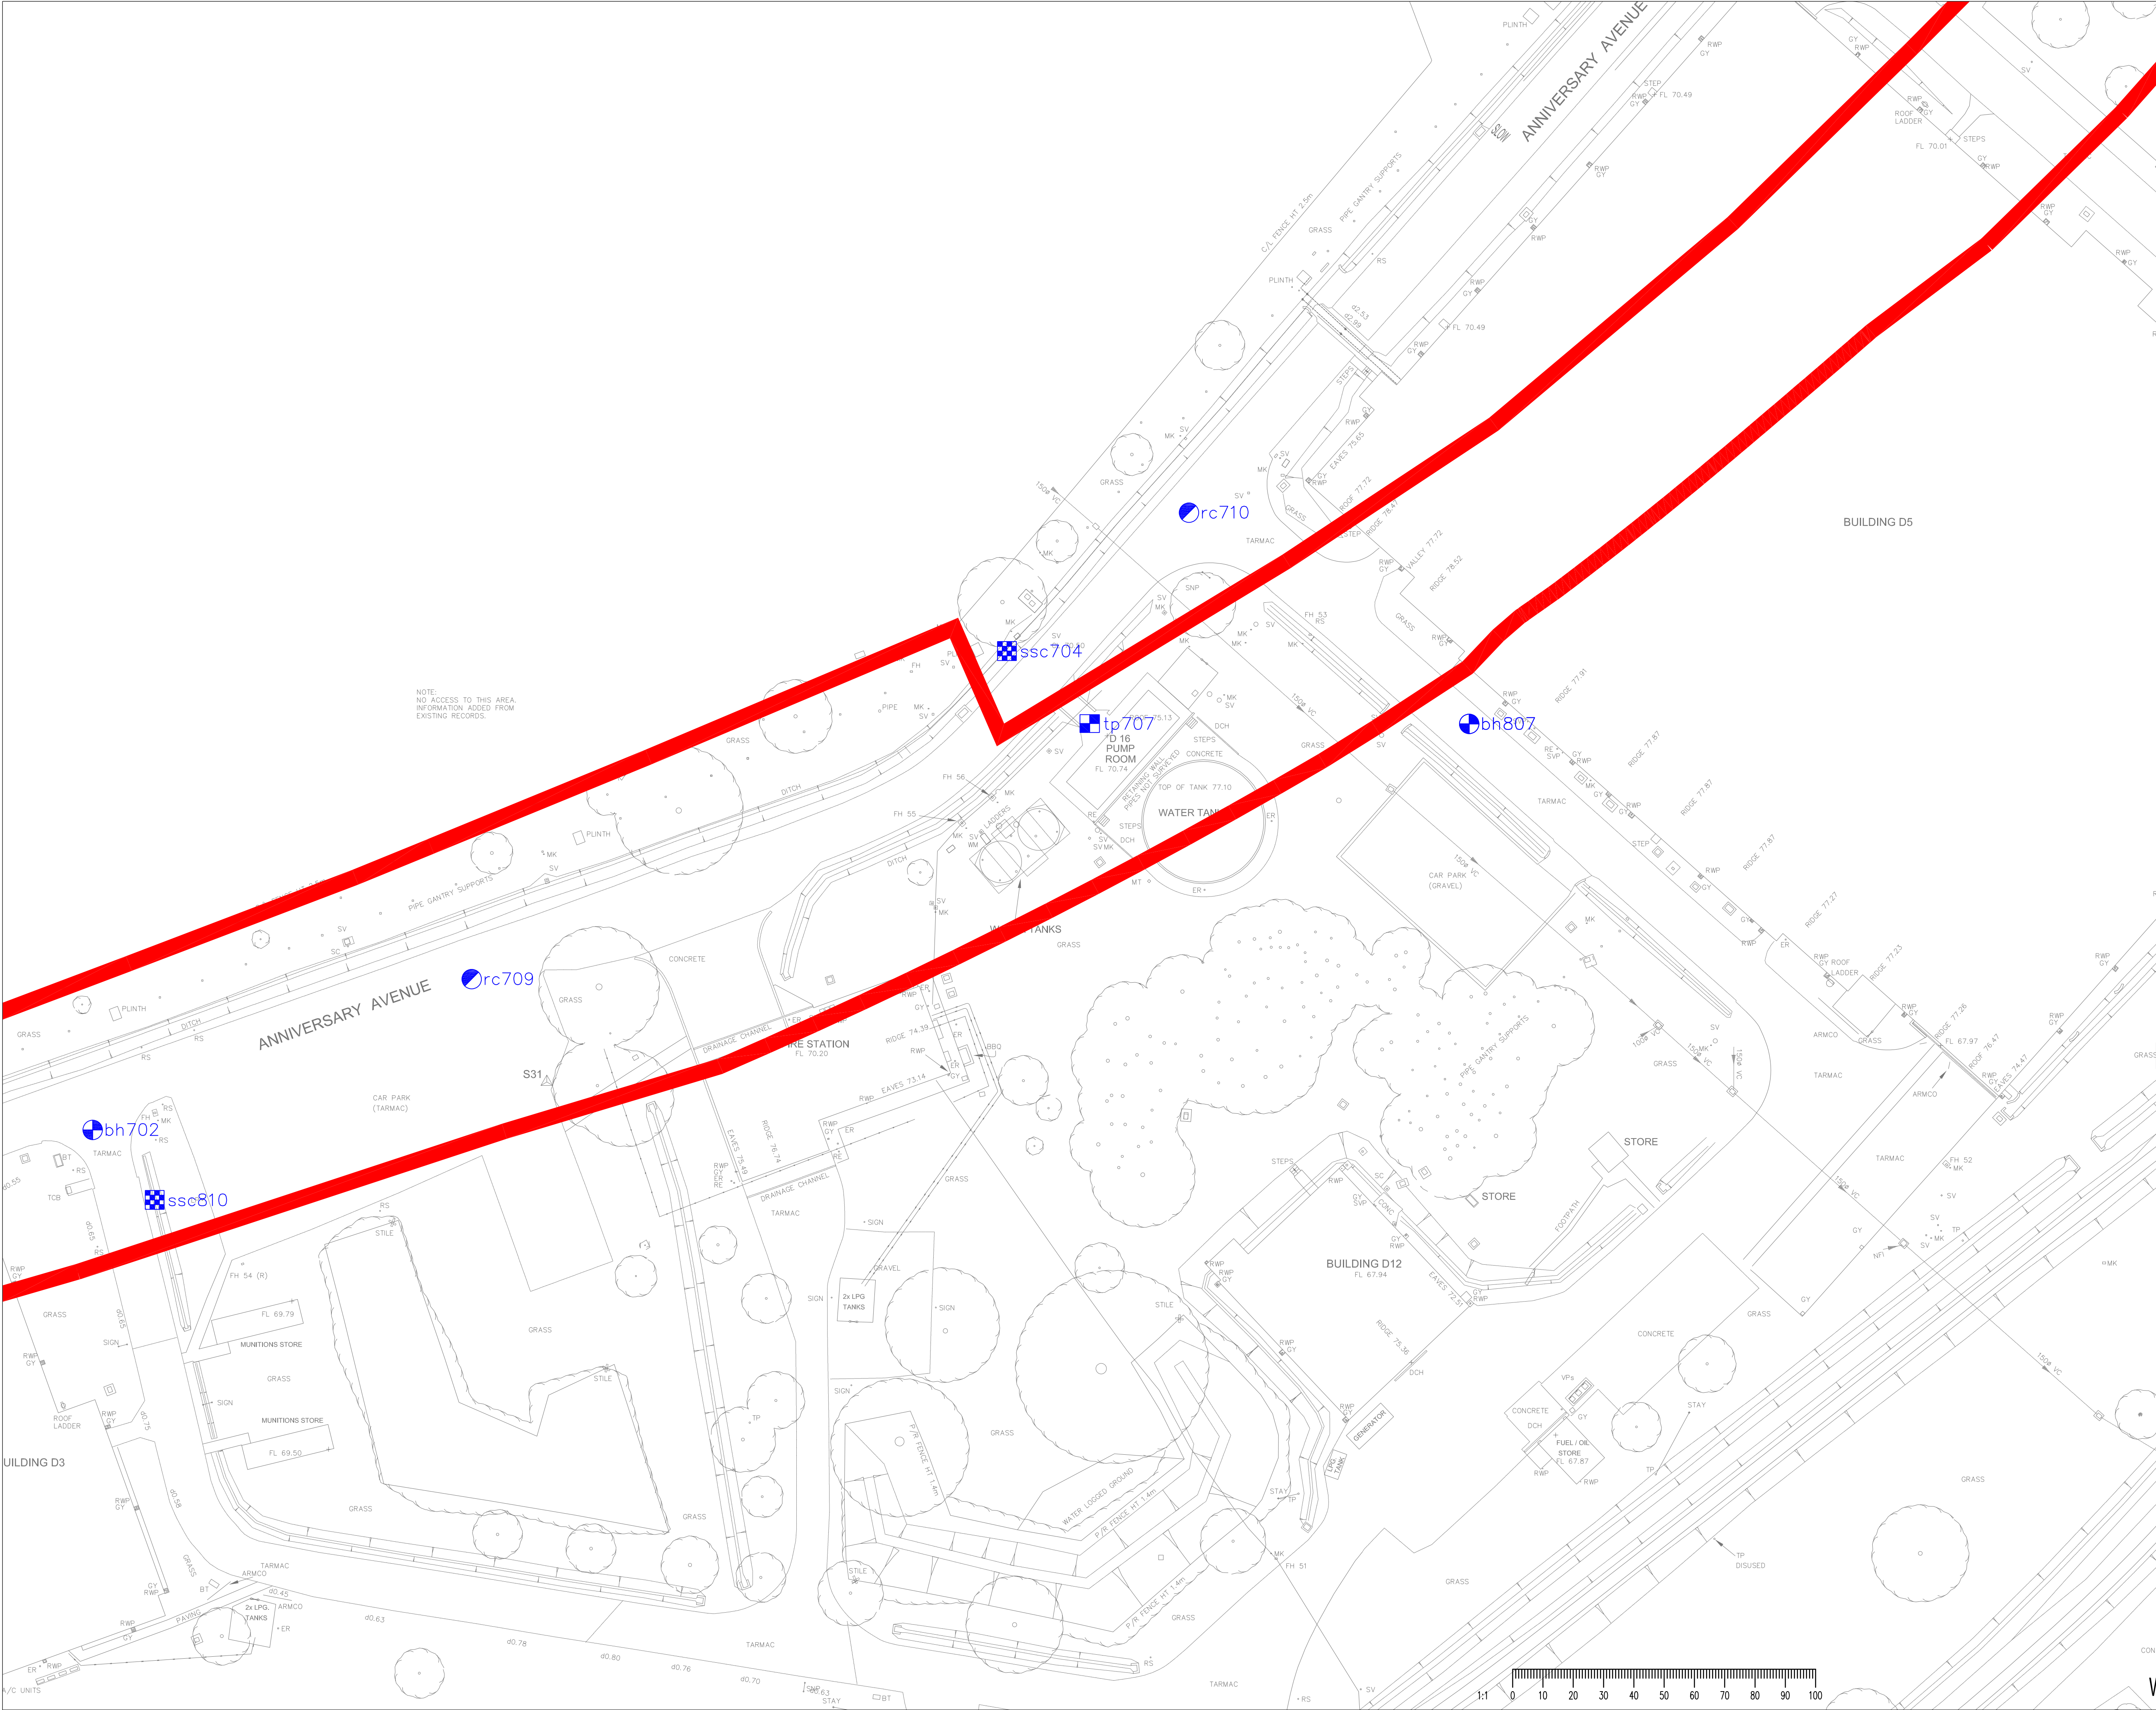

GENERAL NOTES

1. THIS DRAWING IS TO BE READ IN CONJUNCTION WITH ALL ENGINEER'S, ARCHITECT'S OR OTHER RELEVANT DRAWINGS AND SPECIFICATIONS.
2. ALL DIMENSIONS AND LEVELS ARE TO BE CHECKED ON SITE BY THE CONTRACTOR PRIOR TO PREPARING ANY WORKING DRAWINGS OR COMMENCING ON SITE.
3. THE CONTRACTOR MUST ENSURE AND WILL BE HELD RESPONSIBLE FOR THE OVERALL STABILITY OF THE BUILDING/STRUCTURE/EXCAVATION AT ALL STAGES OF THE WORK.
4. ALL WORK BY THE CONTRACTOR MUST BE CARRIED OUT IN SUCH A WAY THAT ALL REQUIREMENTS UNDER THE HEALTH AND SAFETY AT WORK ACT ARE SATISFIED.
5. ALL WORK IS TO BE CARRIED OUT IN COMPLIANCE WITH THE REQUIREMENTS OF THE RELEVANT STATUTORY AUTHORITIES AND REGULATIONS.

- tp830 TRIAL PIT LOCATIONS
- rc701 ROAD CORE LOCATIONS
- bh705 CABLE PERCUSSIVE LOCATIONS
- ssc708 SWALE SEDIMENT CONTAMINATION TESTS
- cc501 CONCRETE CORE LOCATIONS

A01	07.07.21	GI LOCATIONS ADDED	TB
-----	----------	--------------------	----

Rev	Date	Description	By
-----	------	-------------	----

Amendments


Project	GRAVEN HILL, BICESTER
Title	LAND TRANSFER AREA 2 EMPLOYMENT ACCESS ROAD GI LOCATIONS (SHEET 5 OF 8)
Client	 Graven Hill Village Development Company Limited



Office Address
Telephone & Fax numbers
mail@watermangroup.com www.watermangroup.com

Drawing Status	PRELIMINARY
----------------	-------------

Scales @ A1 work to figured dimensions only	Publisher	Zone	Category	Number	Revision
	WIE11386	139	87	104	A01

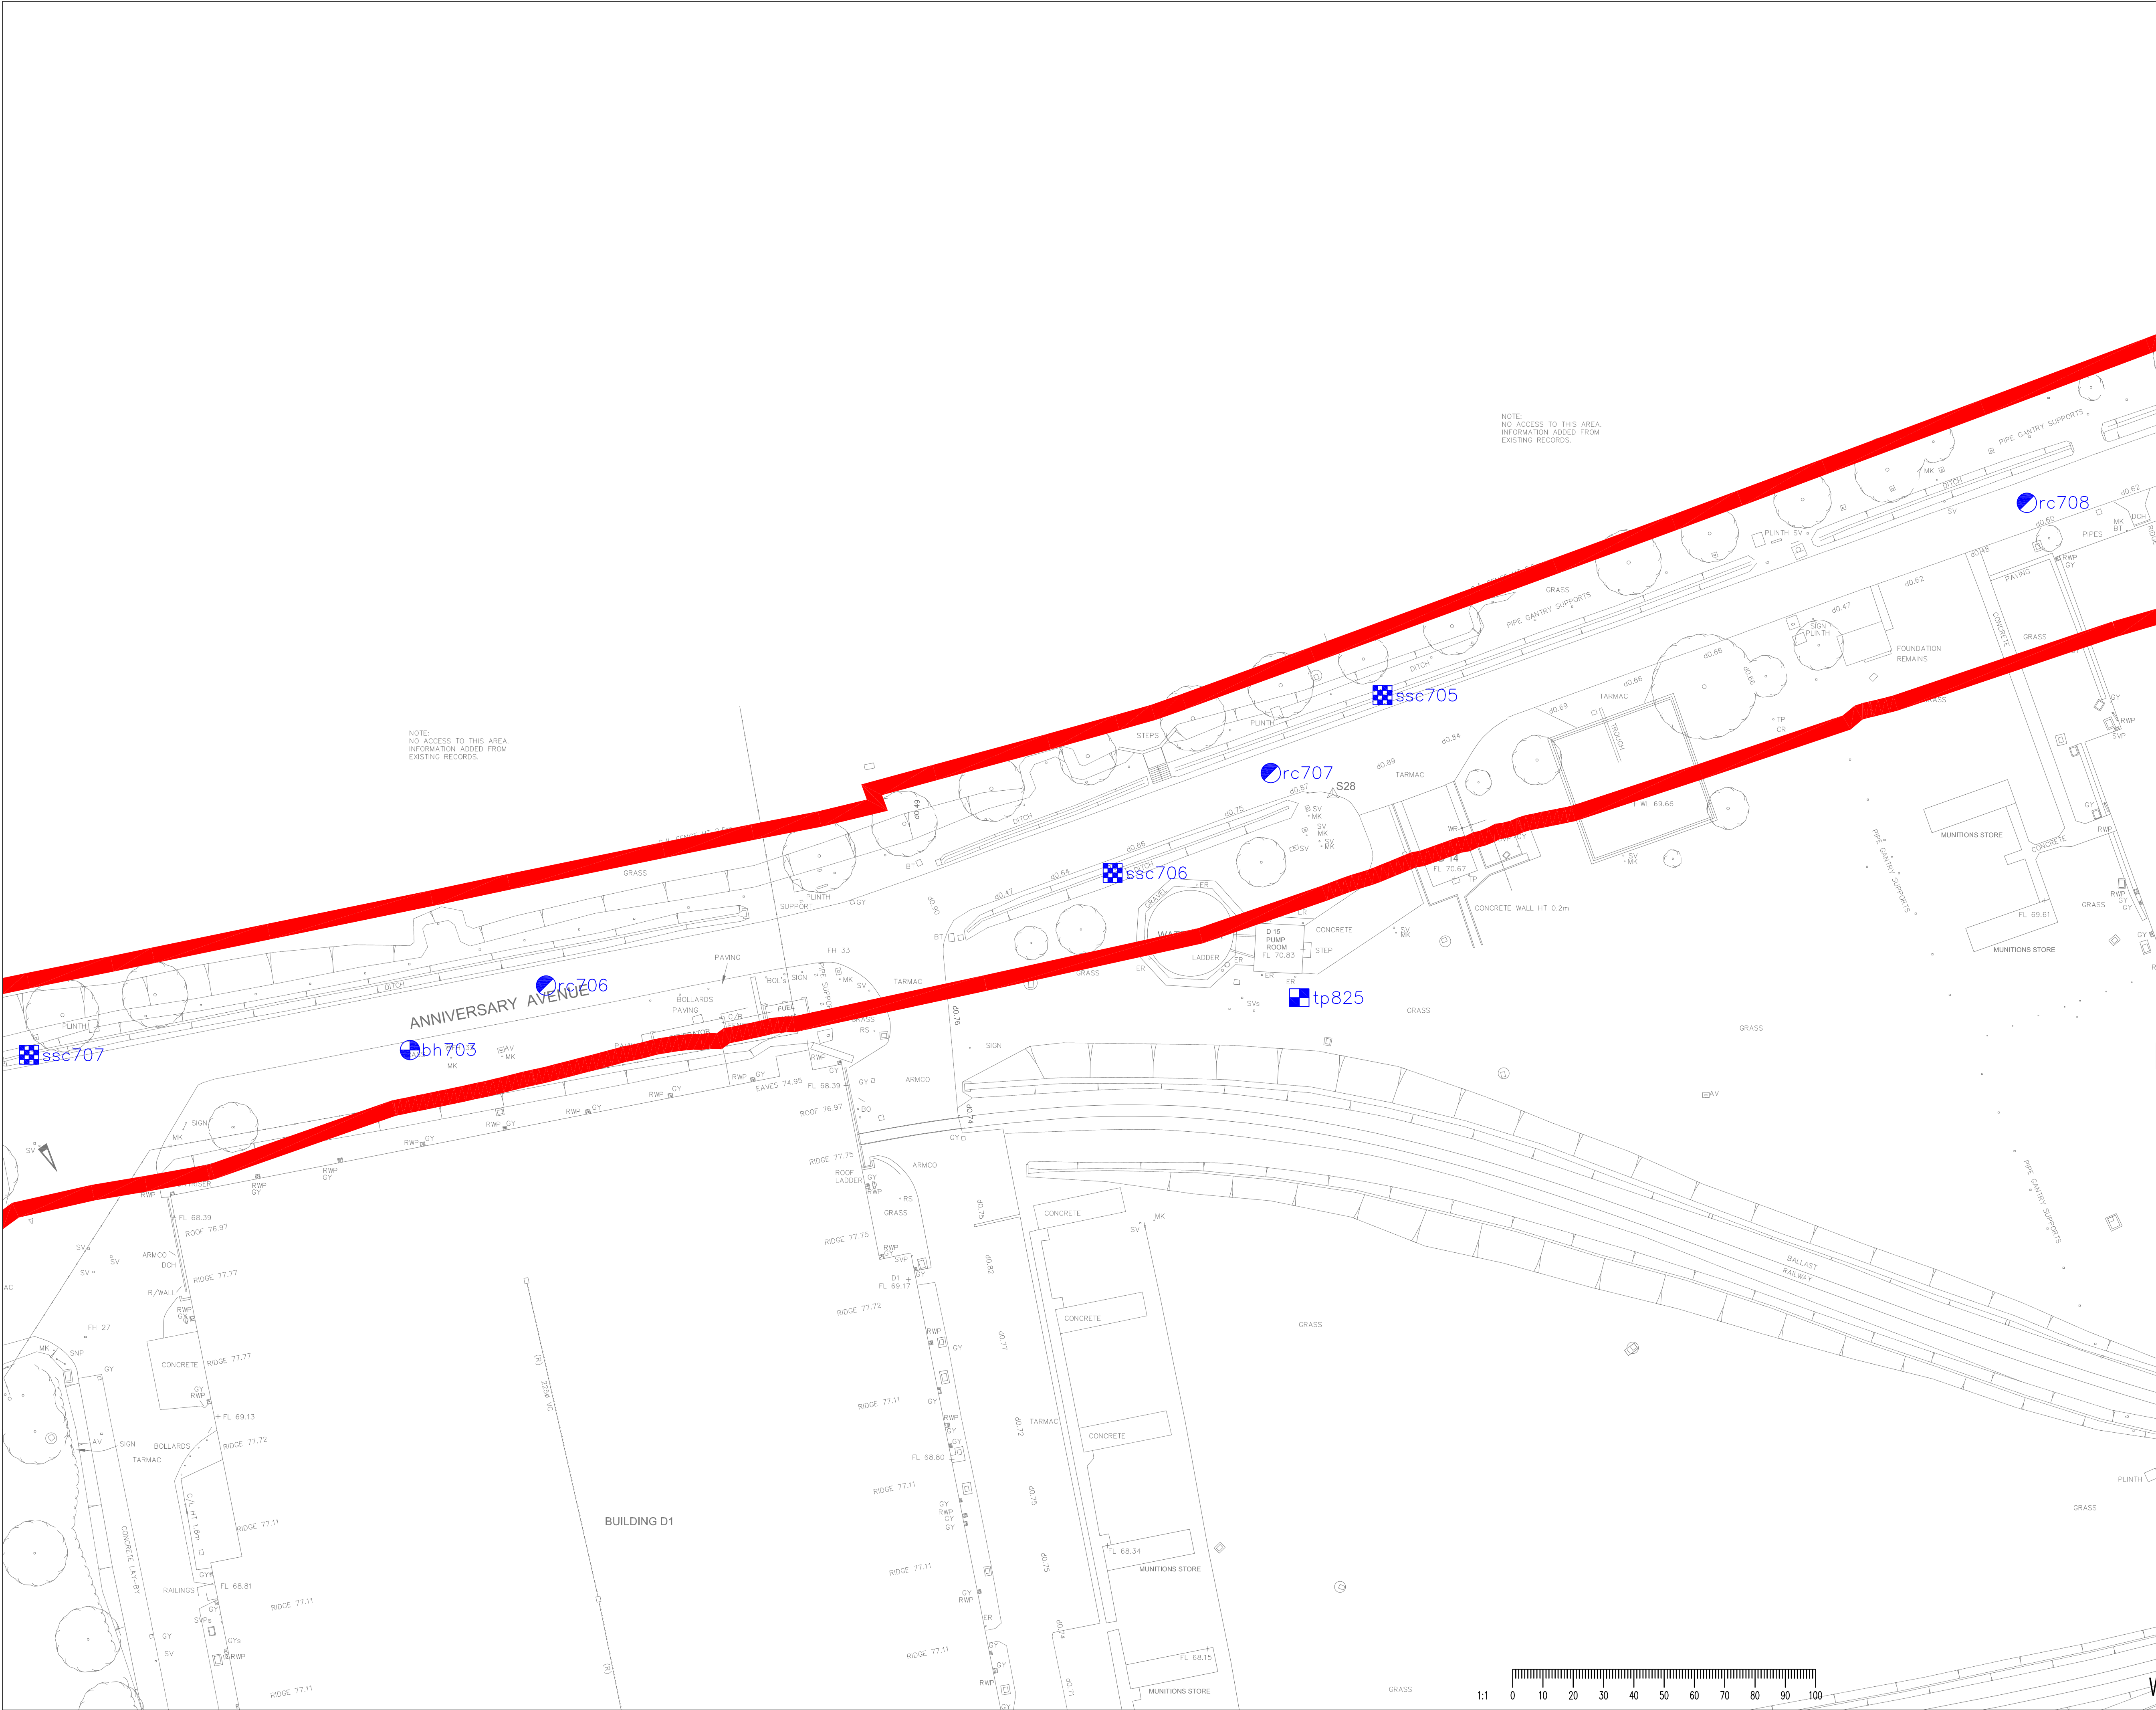

GENERAL NOTES

1. THIS DRAWING IS TO BE READ IN CONJUNCTION WITH ALL ENGINEER'S, ARCHITECT'S OR OTHER RELEVANT DRAWINGS AND SPECIFICATIONS.
2. ALL DIMENSIONS AND LEVELS ARE TO BE CHECKED ON SITE BY THE CONTRACTOR PRIOR TO PREPARING ANY WORKING DRAWINGS OR COMMENCING ON SITE.
3. THE CONTRACTOR MUST ENSURE AND WILL BE HELD RESPONSIBLE FOR THE OVERALL STABILITY OF THE BUILDING/STRUCTURE/EXCAVATION AT ALL STAGES OF THE WORK.
4. ALL WORK BY THE CONTRACTOR MUST BE CARRIED OUT IN SUCH A WAY THAT ALL REQUIREMENTS UNDER THE HEALTH AND SAFETY AT WORK ACT ARE SATISFIED.
5. ALL WORK IS TO BE CARRIED OUT IN COMPLIANCE WITH THE REQUIREMENTS OF THE RELEVANT STATUTORY AUTHORITIES AND REGULATIONS.

- tp830 TRIAL PIT LOCATIONS
- rc701 ROAD CORE LOCATIONS
- bh705 CABLE PERCUSSIVE LOCATIONS
- ssc708 SWALE SEDIMENT CONTAMINATION TESTS
- cc501 CONCRETE CORE LOCATIONS

A01	07.07.21	GI LOCATIONS ADDED	TB
Rev	Date	Description	By

Project
GRAVEN HILL, BICESTER

Title
**LAND TRANSFER AREA 2
EMPLOYMENT ACCESS ROAD
GI LOCATIONS
(SHEET 6 OF 8)**

Client

Graven Hill Village Development Company Limited



Office Address
Telephone & Fax numbers
mail@watermangroup.com www.watermangroup.com

Drawing Status
PRELIMINARY

Designed by TB Checked by PE Project No
Drawn by TB Date 07.07.21 WIE11386

Scales @ A1
work to figured dimensions only

Computer File No
WIE1386-139-87-100-EAR GI Locations SAFE.dwg

Table with 5 columns: Publisher, Zone, Category, Number, Revision. Row 1: WIE11386, 139, 87, 105, A01

GENERAL NOTES

1. THIS DRAWING IS TO BE READ IN CONJUNCTION WITH ALL ENGINEER'S, ARCHITECT'S OR OTHER RELEVANT DRAWINGS AND SPECIFICATIONS.
2. ALL DIMENSIONS AND LEVELS ARE TO BE CHECKED ON SITE BY THE CONTRACTOR PRIOR TO PREPARING ANY WORKING DRAWINGS OR COMMENCING ON SITE.
3. THE CONTRACTOR MUST ENSURE AND WILL BE HELD RESPONSIBLE FOR THE OVERALL STABILITY OF THE BUILDING/STRUCTURE/EXCAVATION AT ALL STAGES OF THE WORK.
4. ALL WORK BY THE CONTRACTOR MUST BE CARRIED OUT IN SUCH A WAY THAT ALL REQUIREMENTS UNDER THE HEALTH AND SAFETY AT WORK ACT ARE SATISFIED.
5. ALL WORK IS TO BE CARRIED OUT IN COMPLIANCE WITH THE REQUIREMENTS OF THE RELEVANT STATUTORY AUTHORITIES AND REGULATIONS.

- | | |
|--|------------------------------------|
|  tp830 | TRIAL PIT LOCATIONS |
|  rc701 | ROAD CORE LOCATIONS |
|  bh705 | CABLE PERCUSSIVE LOCATIONS |
|  ssc708 | SWALE SEDIMENT CONTAMINATION TESTS |
|  cc501 | CONCRETE CORE LOCATIONS |

A01	07.07.21	GI LOCATIONS ADDED	TB
Rev	Date	Description	By

Amendments

Project	GRAVEN HILL, BICESTER
---------	-----------------------

SU	Title	LAND TRANSFER AREA 2 EMPLOYMENT ACCESS ROAD GI LOCATIONS (SHEET 7 OF 8)
----	-------	---

Client



Graven Hill Village Development Company Limited



Office Address	
Telephone & Fax numbers	
mail@watermangroup.com	www.watermangroup.com

Drawing Status					
PRELIMINARY					
Designed by	TB	Checked by	PE	Project No	WIE11386
Drawn by	TB	Date	07.07.21		
Scales @ A1 to figure dimensions only				Computer File No WIE-386-138-67-10-EAR GL Locations SAFE	
Publisher	Zone	Category	Number	Revision	
WIE11386	139	87	106	A01	

