

This drawing should not be scaled. Dimensions to be verified on site.
Any discrepancies should be referred to the Engineer prior to work being put in hand.

This drawing is the property of Waterman Infrastructure & Environment Limited, and the drawing is issued on the condition that it is not copied, reproduced, related or disclosed to any unauthorised person, either wholly or in part without the consent in writing of Waterman Infrastructure & Environment Limited
Pickfords Wharf, Clink Street, London SE1 5DG 1 020 7928 7888 1 020 7902 0992

GENERAL NOTES

1. THIS DRAWING IS TO BE READ IN CONJUNCTION WITH ALL ENGINEER'S, ARCHITECT'S OR OTHER RELEVANT DRAWINGS AND SPECIFICATIONS.
2. ALL DIMENSIONS AND LEVELS ARE TO BE CHECKED ON SITE BY THE CONTRACTOR PRIOR TO PREPARING ANY WORKING DRAWINGS OR COMMENCING ON SITE.
3. THE CONTRACTOR MUST ENSURE AND WILL BE HELD RESPONSIBLE FOR THE OVERALL STABILITY OF THE BUILDING/STRUCTURE/EXCAVATION AT ALL STAGES OF THE WORK.
4. ALL WORK BY THE CONTRACTOR MUST BE CARRIED OUT IN SUCH A WAY THAT ALL REQUIREMENTS UNDER THE HEALTH AND SAFETY AT WORK ACT ARE SATISFIED.
5. ALL WORK IS TO BE CARRIED OUT IN COMPLIANCE WITH THE REQUIREMENTS OF THE RELEVANT STATUTORY AUTHORITIES AND REGULATIONS.

KEY:

- tp706 TRIAL PIT LOCATIONS
- rc502 ROAD CORE LOCATIONS
- bh319 CABLE PERCUSSIVE LOCATIONS
- ssc508 SWALE SEDIMENT CONTAMINATION TESTS
- cc501 CONCRETE CORE LOCATIONS

LOCATIONS WITH RESULTS EXCEEDING GAC'S ARE SHOWN IN RED

RED LINE BOUNDARY

Rev	Date	Description	By
A021	19.10.21	CHANGES MADE FROM COMMENTS	JL
A01	08.07.21	LOCATIONS AND EXCEEDANCES ADDED	TB


Amendments	
Project	GRAVEN HILL, BICESTER
Title	EMPLOYMENT ACCESS ROAD (EAR) COMMERCIAL GAC EXCEEDANCES SHEET 1 OF 9

Client	 Graven Hill Village Development Company Limited
--------	--



5th Floor One Cornwall Street Birmingham B3 2DX
1 0121 212 7700
mail@watermangroup.com www.watermangroup.com

Drawing Status		PRELIMINARY		
Designed by	TB	Checked by	PE	Project No
Drawn by	JL	Date	OCT 2021	WIE11386
Scales @ A1 work to figured dimensions only		1:500	Computer File No	WIE11386-0000-01-00-00000000-00-00
Publisher	Zone	Category	Number	Revision
WIE	EAR	87	201	A02

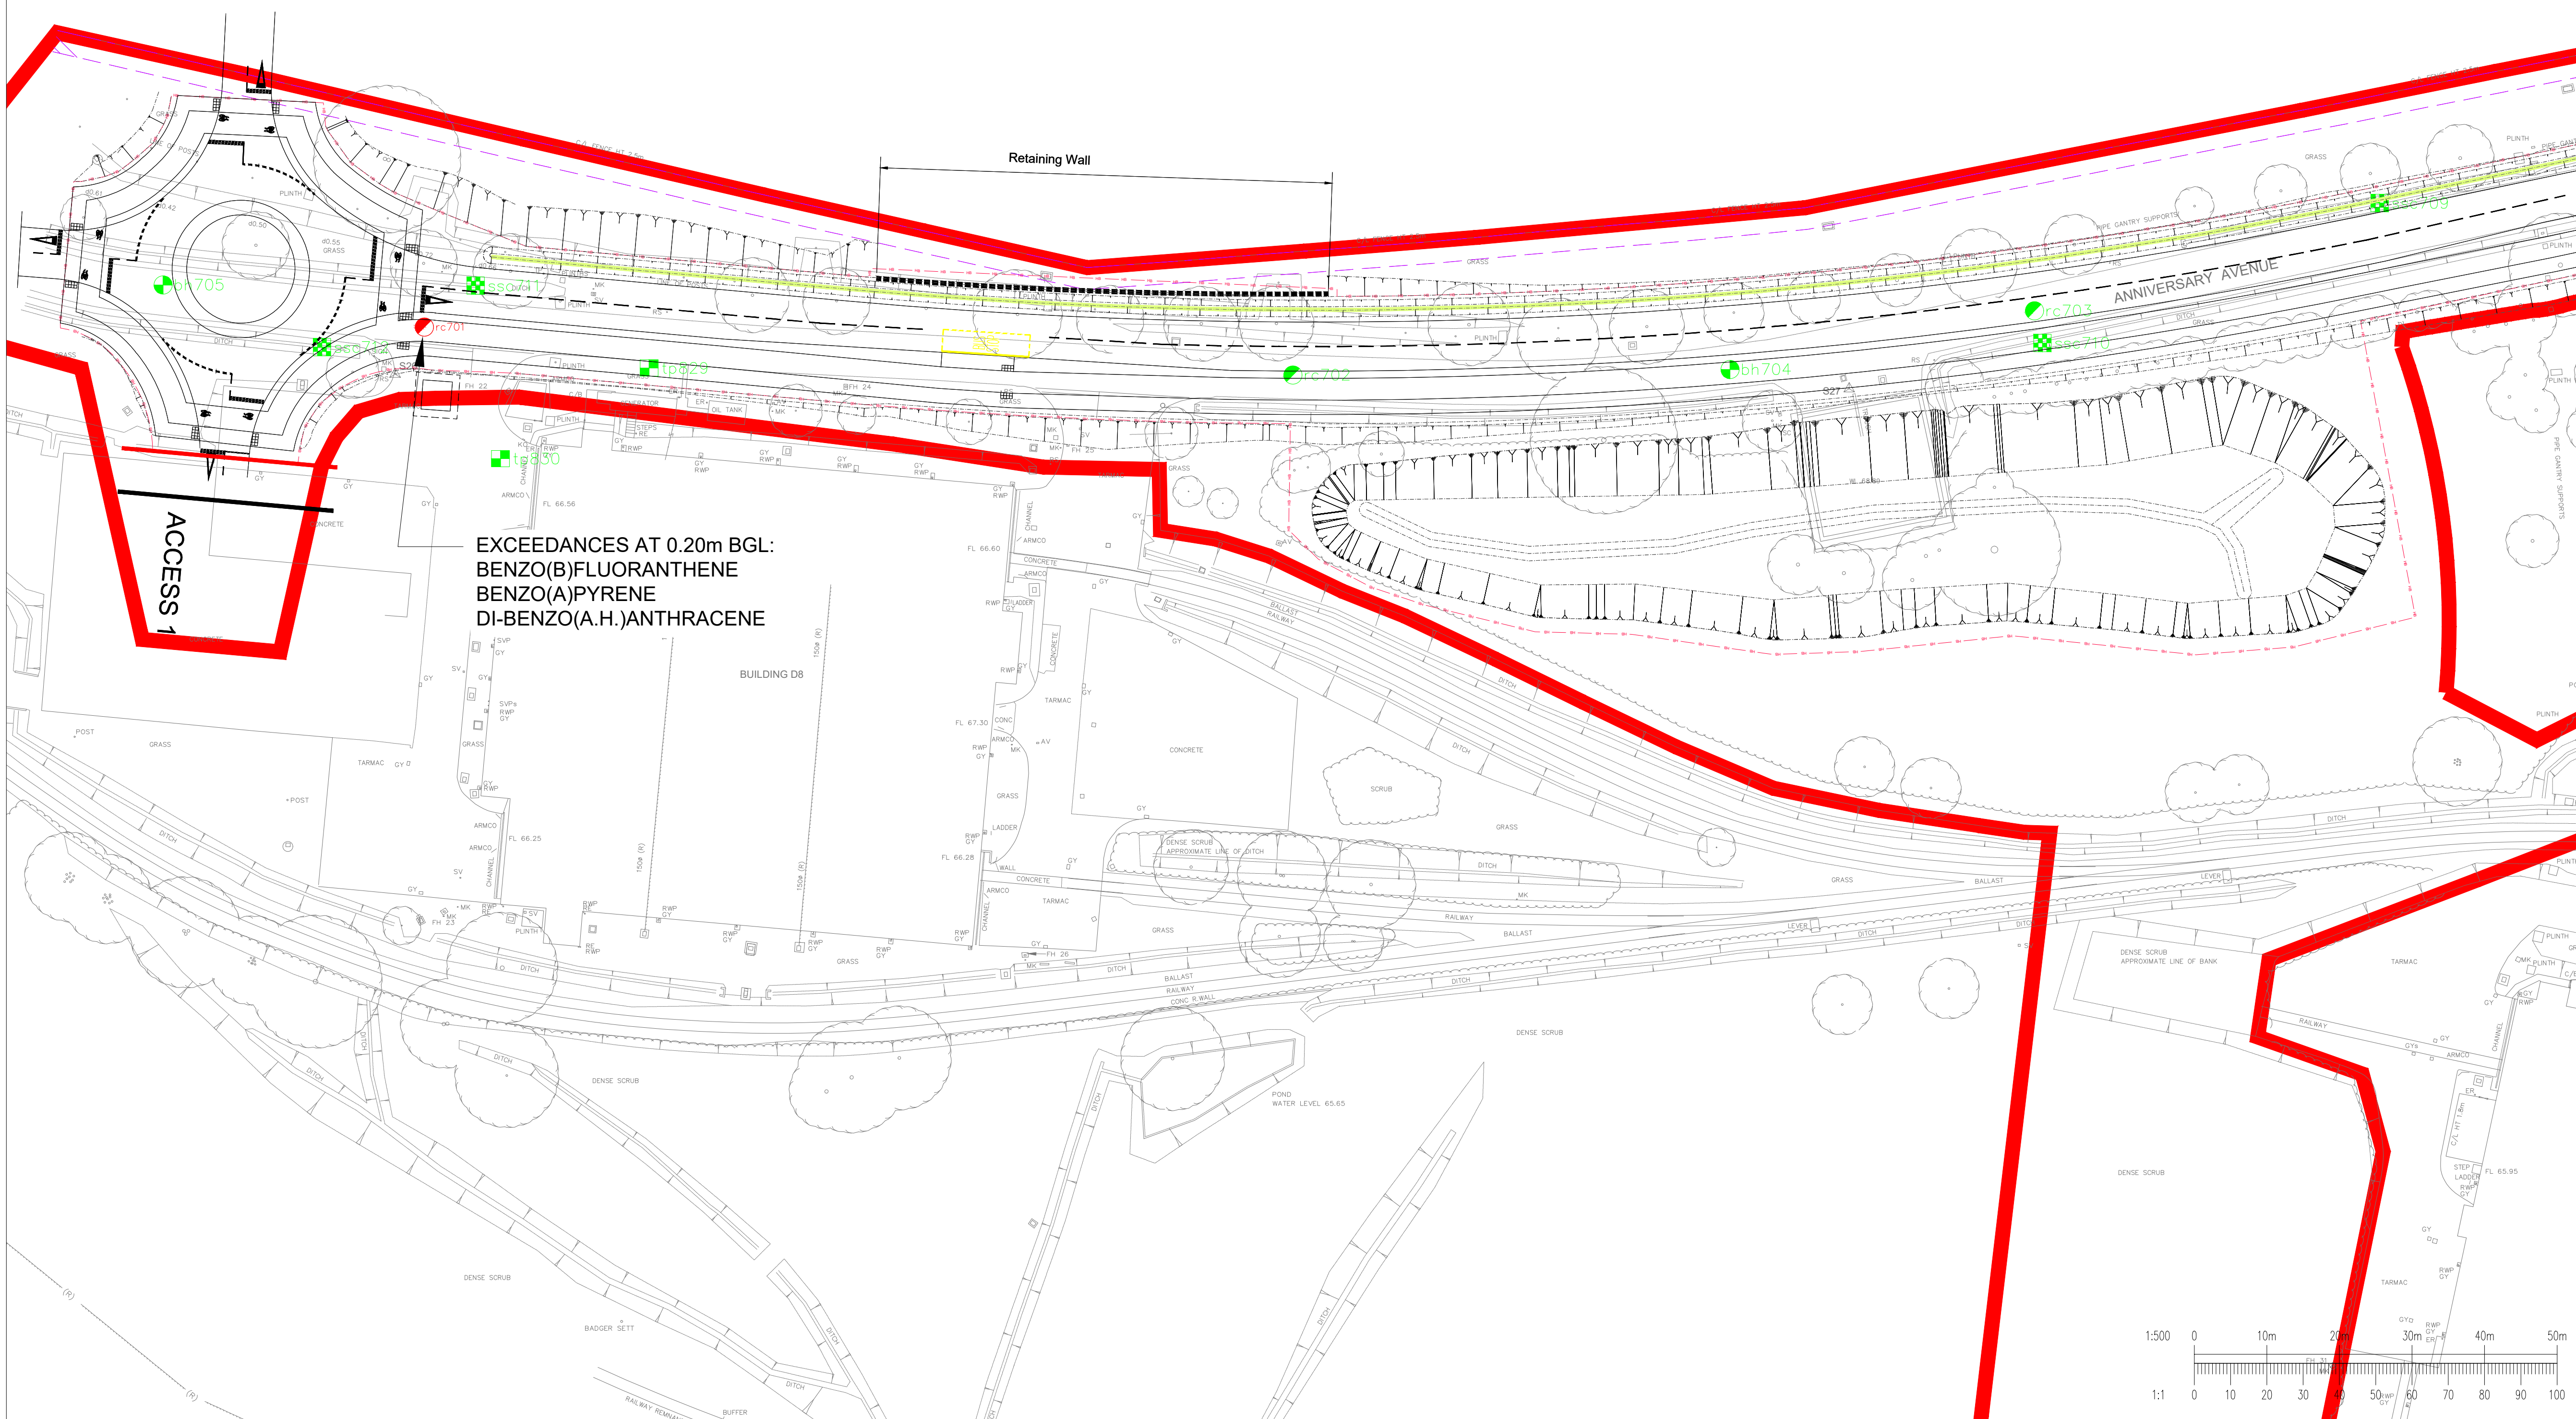

EXCEEDANCES AT 0.20m BGL:
BENZO(B)FLUORANTHENE
BENZO(A)PYRENE
DI-BENZO(A,H.)ANTHRACENE

ACCESS 1


Retaining Wall

ANNIVERSARY AVENUE

BUILDING D8

RAILWAY

RAILWAY

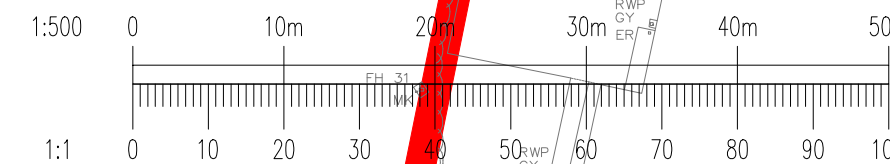



NOTE:
NO ACCESS TO THIS AREA
INFORMATION ADDED FROM
EXISTING RECORDS.

NOTE:
NO ACCESS TO THIS AREA.
INFORMATION ADDED FROM
EXISTING RECORDS.

EXCEEDANCES AT 0.19m BGL:
 BENZO(A)ANTHRACENE
 CHRYSENE
 BENZO(B)FLUORANTHENE
 BENZO(A)PYRENE
 DI-BENZO(A,H.)ANTHRACENE

SEEDANCES AT 0.20m BGL:
 IZO(A)ANTHRACENE
 IZO(B)FLUORANTHENE
 IZO(A)PYRENE

This drawing should not be scaled. Dimensions to be verified on site.
Any discrepancies should be referred to the Engineer prior to work being put in hand.

This drawing is the property of Waterman Infrastructure & Environment Limited, and the drawing is issued on the condition that it is not copied reproduced, retained or disclosed to any unauthorised person, either wholly or in part without the consent in writing of Waterman Infrastructure & Environment Limited
Pickfords Wharf, Clink Street, London SE1 9DG t 020 7928 7888 f 020 7902 0992

GENERAL NOTES

1. THIS DRAWING IS TO BE READ IN CONJUNCTION WITH ALL ENGINEER'S, ARCHITECT'S OR OTHER RELEVANT DRAWINGS AND SPECIFICATIONS.
2. ALL DIMENSIONS AND LEVELS ARE TO BE CHECKED ON SITE BY THE CONTRACTOR PRIOR TO PREPARING ANY WORKING DRAWINGS OR COMMENCING ON SITE.
3. THE CONTRACTOR MUST ENSURE AND WILL BE HELD RESPONSIBLE FOR THE OVERALL STABILITY OF THE BUILDING/STRUCTURE/EXCAVATION AT ALL STAGES OF THE WORK.
4. ALL WORK BY THE CONTRACTOR MUST BE CARRIED OUT IN SUCH A WAY THAT ALL REQUIREMENTS UNDER THE HEALTH AND SAFETY AT WORK ACT ARE SATISFIED.
5. ALL WORK IS TO BE CARRIED OUT IN COMPLIANCE WITH THE REQUIREMENTS OF THE RELEVANT STATUTORY AUTHORITIES AND REGULATIONS.

tp706 TRIAL PIT LOCATIONS

 ROAD CORE LOCATIONS

 CABLE PERCUSSIVE LOCATIONS

SSC508 SWALE SEDIMENT CONTAMINATION TESTS

cc501 CONCRETE CORE LOCATIONS

LOCATIONS WITH RESULTS EXCEEDING
GAC'S ARE SHOWN IN RED

 RED LINE BOUNDARY

A02	19.10.21	CHANGES MADE FROM COMMENTS		JL	
A01	08.07.21	LOCATIONS AND ECEEDANCES ADDED		TE	
Rev	Date	Description		B	

Amendments	
Project	GRAVEN HILL, BICESTER
Title	EMPLOYMENT ACCESS ROAD (EAR) COMMERCIAL GAC EXCEEDANCES SHEET 3 OF 9



Graven Hill Village Development Company Limited




5th Floor One Cornwall Street Birmingham B3 2DX

t 0121 212 7700
mail@watermangroup.com www.watermangroup.co.uk

Drawing Status				
PRELIMINARY				
Designed by	TB	Checked by	PE	Project No
Drawn by	JL	Date	OCT 2021	WIE11386
Scales @ A1 Write to figure dimensions only			1:500	Computer File No 467109-100-01-00-00-00-000000000000-00-00
Publisher	Zone	Category	Number	Revision
WIE	EAR	87	203	A02

114. hrm@wpi.edu | Business@ME11395.GH0 | IT@24W0139 | SERB@W014617 | CAD187@

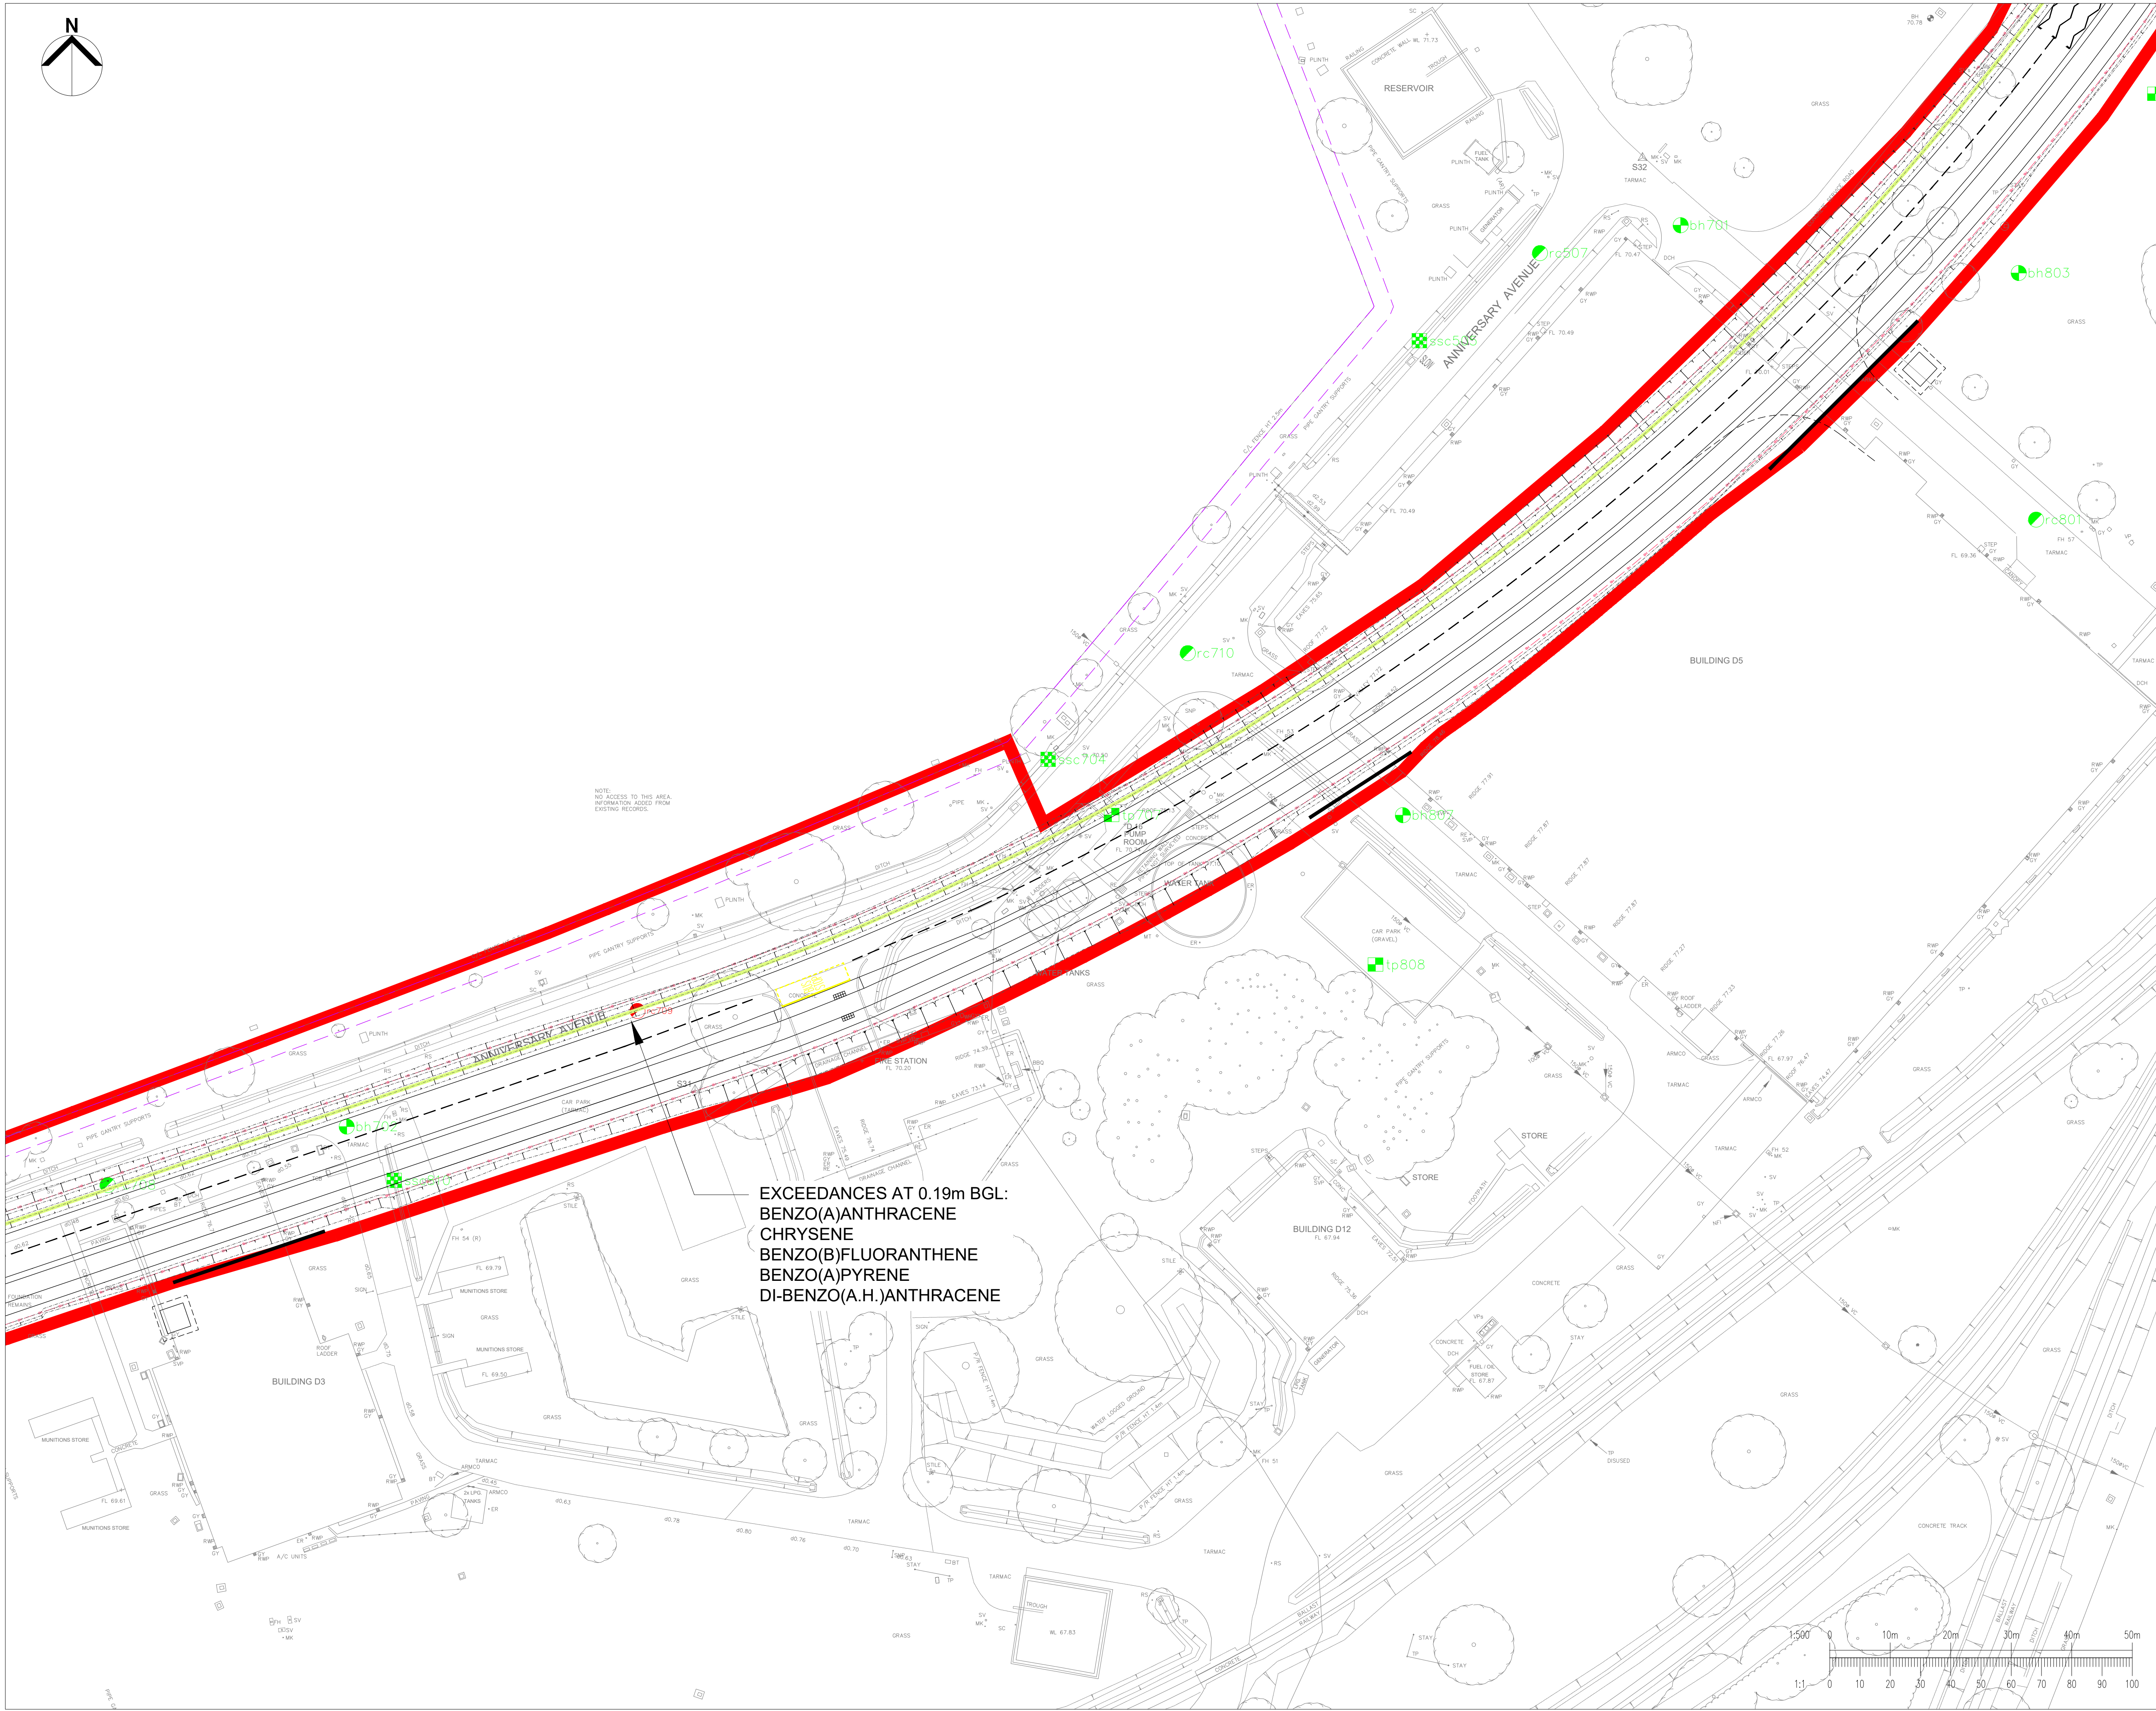

This drawing is the property of Waterman Infrastructure & Environment Limited, and the drawing is issued on the condition that it is not copied reproduced, retained or disclosed to any unauthorised person, either wholly or in part without the consent in writing of Waterman Infrastructure & Environment Limited
Pickfords Wharf, Clink Street, London SE1 9DG t 020 7928 7888 f 020 7902 0992

1. THIS DRAWING IS TO BE READ IN CONJUNCTION WITH ALL ENGINEER'S, ARCHITECT'S OR OTHER RELEVANT DRAWINGS AND SPECIFICATIONS.
2. ALL DIMENSIONS AND LEVELS ARE TO BE CHECKED ON SITE BY THE CONTRACTOR PRIOR TO PREPARING ANY WORKING DRAWINGS OR COMMENCING ON SITE.
3. THE CONTRACTOR MUST ENSURE AND WILL BE HELD RESPONSIBLE FOR THE OVERALL STABILITY OF THE BUILDING/STRUCTURE/EXCAVATION AT ALL STAGES OF THE WORK.
4. ALL WORK BY THE CONTRACTOR MUST BE CARRIED OUT IN SUCH A WAY THAT ALL REQUIREMENTS UNDER THE HEALTH AND SAFETY AT WORK ACT ARE SATISFIED.
5. ALL WORK IS TO BE CARRIED OUT IN COMPLIANCE WITH THE REQUIREMENTS OF THE RELEVANT STATUTORY AUTHORITIES AND REGULATIONS.

LOCATIONS WITH RESULTS EXCEEDING
GAC'S ARE SHOWN IN RED

 RED LINE BOUNDARY

Project	GRAVEN HILL, BICESTER
Title	EMPLOYMENT ACCESS ROAD (EAR) COMMERCIAL GAC EXCEEDANCES SHEET 4 OF 9




Drawing Status


PRELIMINARY

Scales @ A1 work to figured dimensions only	1:500	Computer File No NBT286-10-45-201-01 - E&R-Corridor-Excavates -ACT.dwg
--	-------	---


Publisher	Zone	Category	Number	Revision
WIE	EAR	87	204	A02

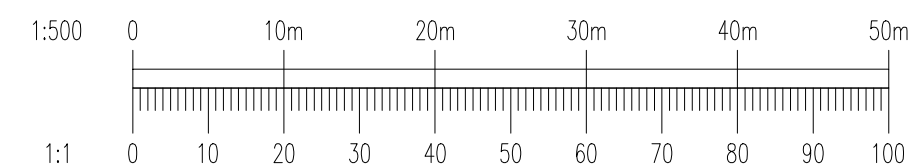

 waterman					
5th Floor, One Cornwall Street Birmingham B3 2DX 0121 212 7700 mail@watermangroup.com www.watermangroup.com					
Drawing Status					
PRELIMINARY					
Designed by	TB	Checked by	PE	Project No: WIE11386	
Drawn by	JL	Date	OCT 2021		
Scales @ A1	1:500 work to figured dimensions only		Computer File No 167-168-169-170-181-182-183-184-185-186-187-188-189-190-191-192-193-194-195-196-197-198-199-200		
Publisher	Zone	Category	Number	Revision	
WIE	EAR	87	205	A02	

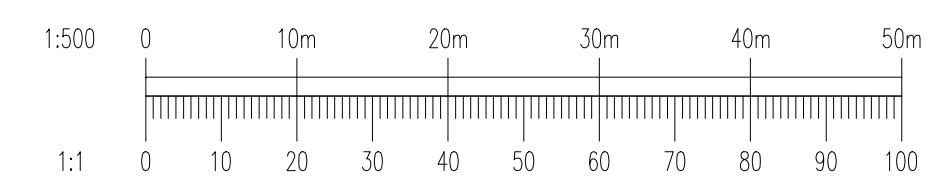

Drawing Status		PRELIMINARY			
Designed by	TB	Checked by	PE	Project No	
Drawn by	JL	Date	OCT 2021	WIE11386	
Scales @ A1		1:500		Computer File No	
work to figured dimensions only				481788-1001-21-01-01-001\Computer\Drawings-101.dwg	
Publisher	Zone	Category	Number	Revision	
WIE	EAR	87	206	A02	

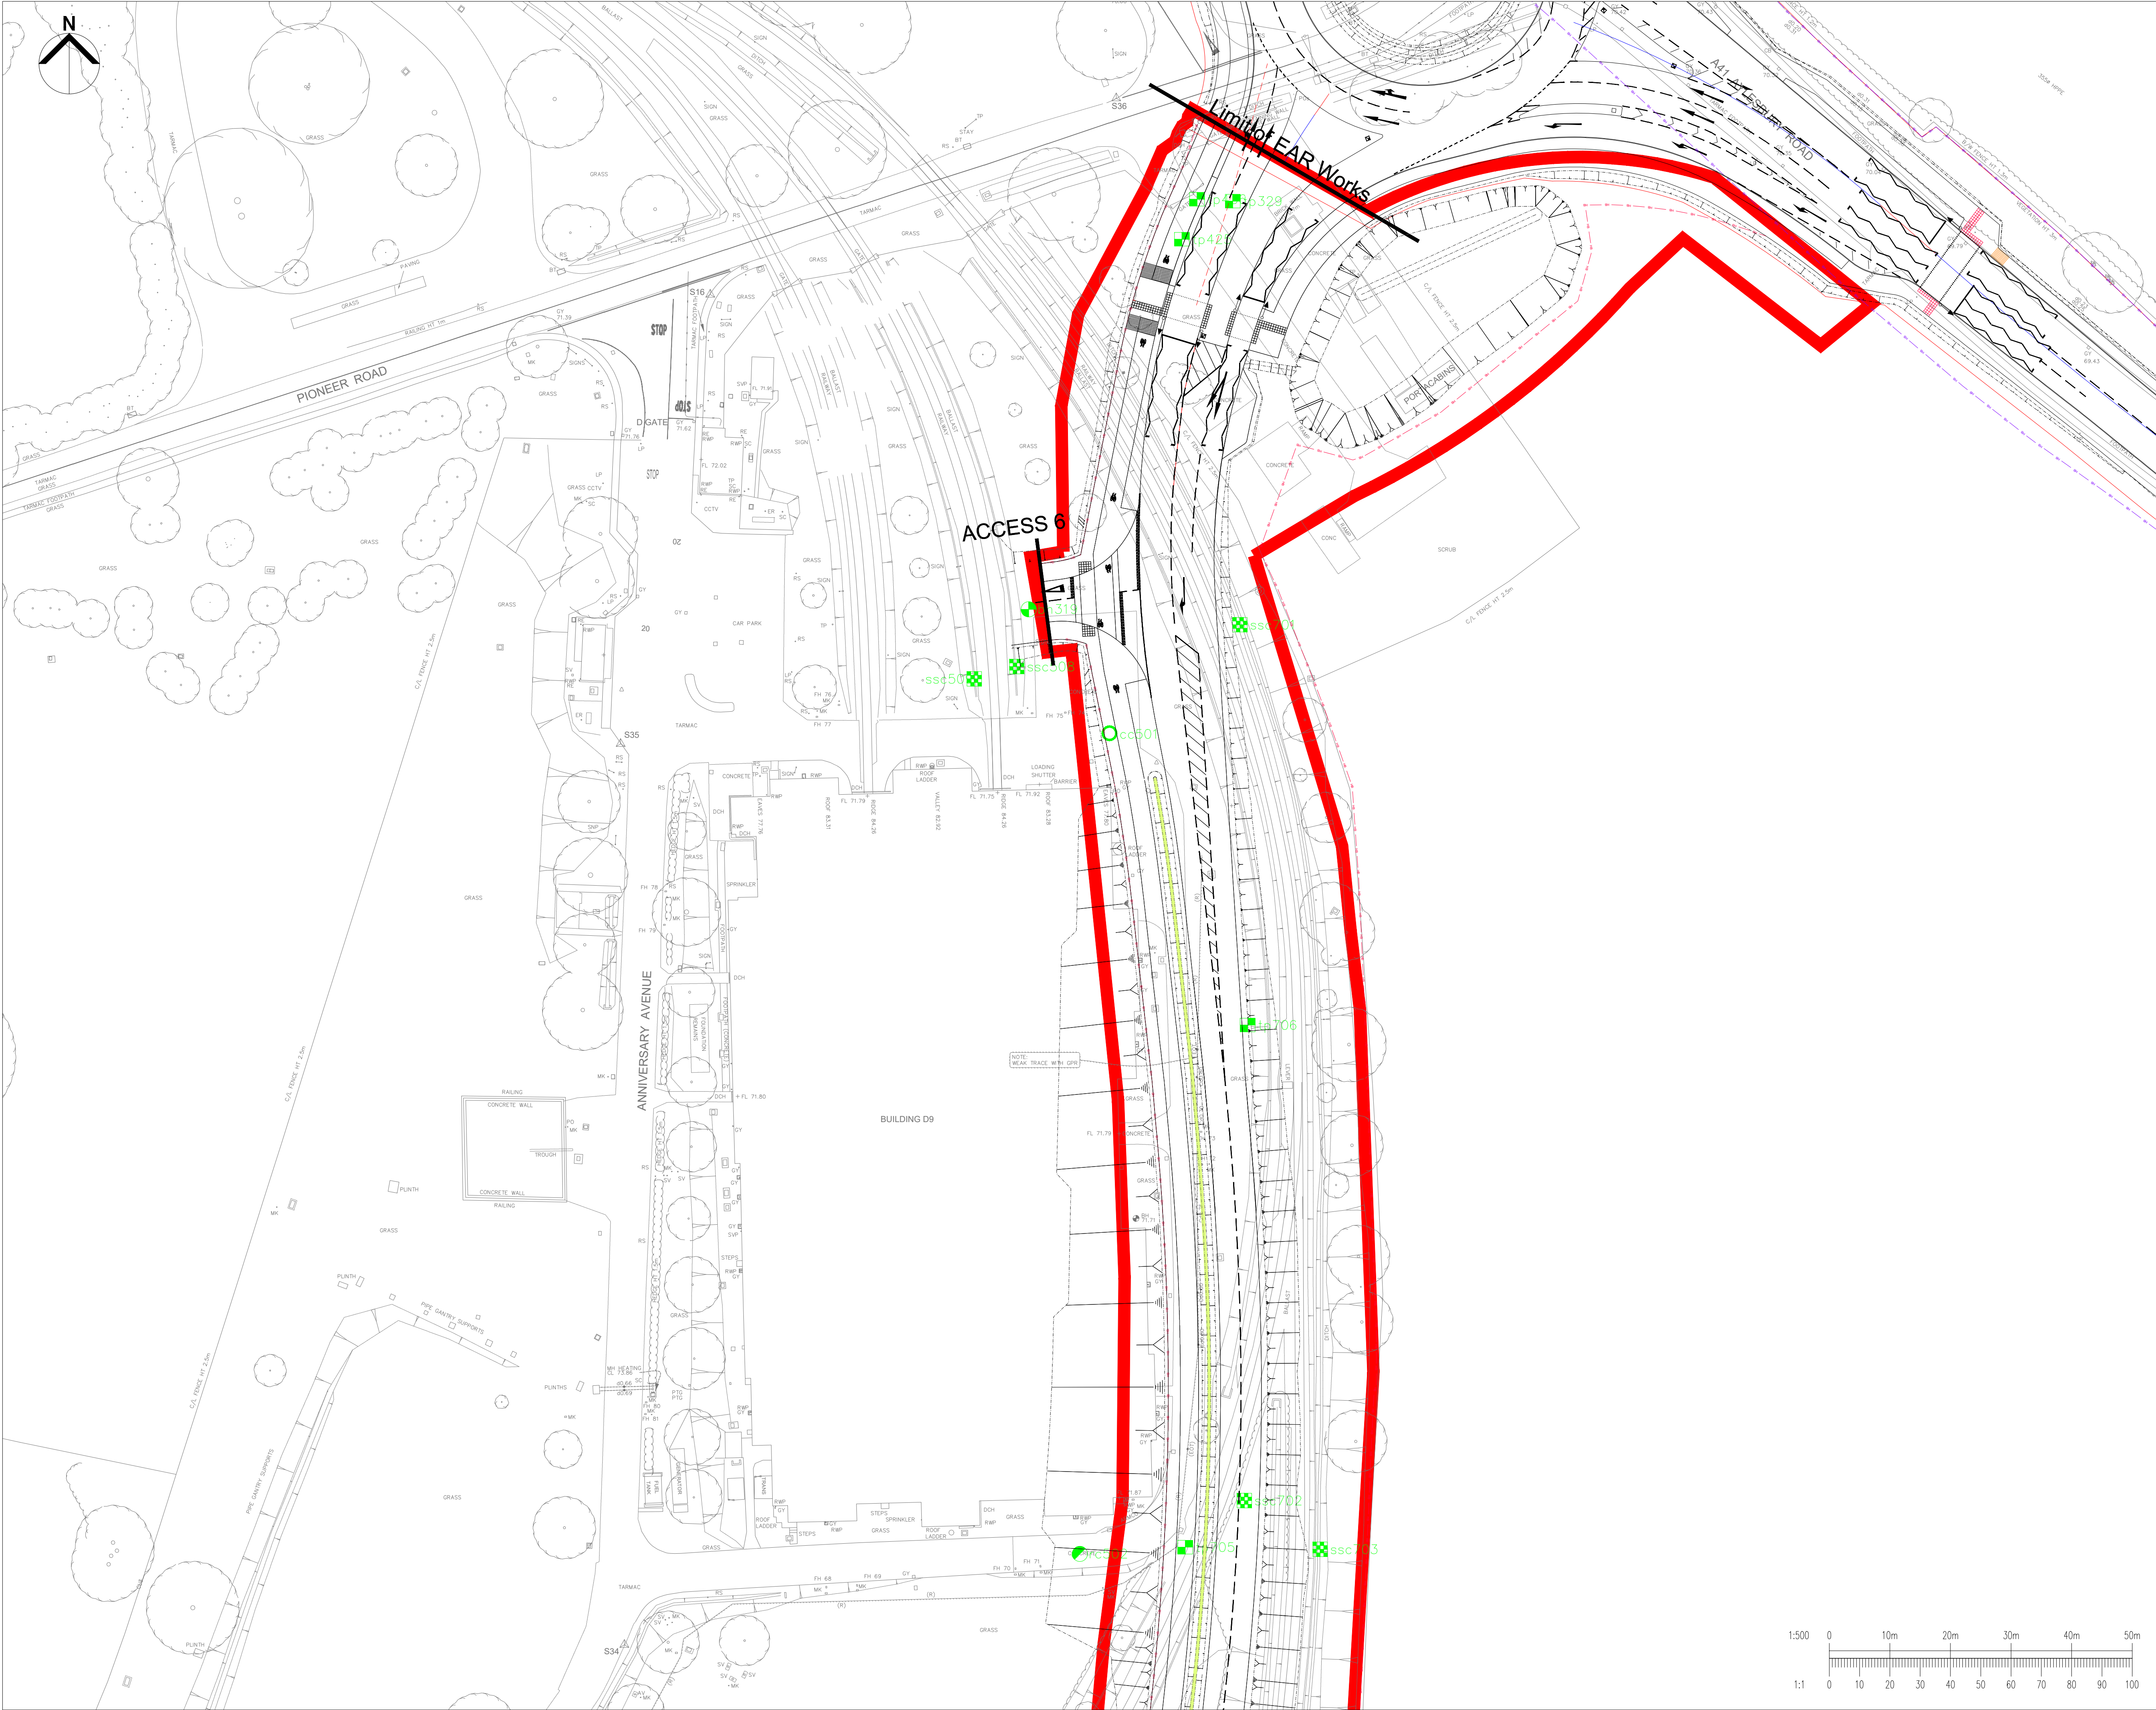

This drawing should not be scaled. Dimensions to be verified on site. Any discrepancies should be referred to the Engineer prior to work being put in hand.

This drawing is the property of Waterman Infrastructure & Environment Limited, and the drawing is issued on the condition that it is not copied, reproduced, retained or disclosed to any unauthorised person, either wholly or in part without the consent in writing of Waterman Infrastructure & Environment Limited
Pickfords Wharf, Clink Street, London SE1 5DG 1 020 7928 7888 1 020 7902 0992

GENERAL NOTES

- THIS DRAWING IS TO BE READ IN CONJUNCTION WITH ALL ENGINEER'S, ARCHITECT'S OR OTHER RELEVANT DRAWINGS AND SPECIFICATIONS.
- ALL DIMENSIONS AND LEVELS ARE TO BE CHECKED ON SITE BY THE CONTRACTOR PRIOR TO PREPARING ANY WORKING DRAWINGS OR COMMENCING ON SITE.
- THE CONTRACTOR MUST ENSURE AND WILL BE HELD RESPONSIBLE FOR THE OVERALL STABILITY OF THE BUILDING/STRUCTURE/EXCAVATION AT ALL STAGES OF THE WORK.
- ALL WORK BY THE CONTRACTOR MUST BE CARRIED OUT IN SUCH A WAY THAT ALL REQUIREMENTS UNDER THE HEALTH AND SAFETY AT WORK ACT ARE SATISFIED.
- ALL WORK IS TO BE CARRIED OUT IN COMPLIANCE WITH THE REQUIREMENTS OF THE RELEVANT STATUTORY AUTHORITIES AND REGULATIONS.

tp706

rc502

bh319

ssc508

cc501

TRIAL PIT LOCATIONS

ROAD CORE LOCATIONS

CABLE PERCUSSIVE LOCATIONS

SWALE SEDIMENT CONTAMINATION TESTS

CONCRETE CORE LOCATIONS

LOCATIONS WITH RESULTS EXCEEDING GAC'S ARE SHOWN IN RED

RED LINE BOUNDARY

A02	19.10.21	CHANGES MADE FROM COMMENTS	JL
A01	08.07.21	LOCATIONS AND EXCEEDANCES ADDED	TB
Rev	Date	Description	By
Amendments			
Project	GRAVEN HILL, BICESTER		
Title	EMPLOYMENT ACCESS ROAD (EAR) COMMERCIAL GAC EXCEEDANCES SHEET 7 OF 9		
Client	 Graven Hill Village Development Company Limited		
 5th Floor One Cornwall Street Birmingham B3 2DX 1 021 212 7700 mail@watermangroup.com www.watermangroup.com			
Drawing Status	PRELIMINARY		
Designed by	TB	Checked by	PE
Drawn by	JL	Date	OCT 2021
Scales @ A1 work to figured dimensions only	1:500		
Publisher	Zone	Category	Number
WIE	EAR	87	207
Revision			
A02			
Project No WIE11386			
Computer File No WIE11386-001-01-01-04-000000000000-01.dwg			