


© Pegasus Planning Group Limited. © Crown copyright and database rights OS 100042093. Promap Licence number 100004049. EnmapSite Licence number 000031673. Terms & Conditions @ pegasusgroup.co.uk

Issue

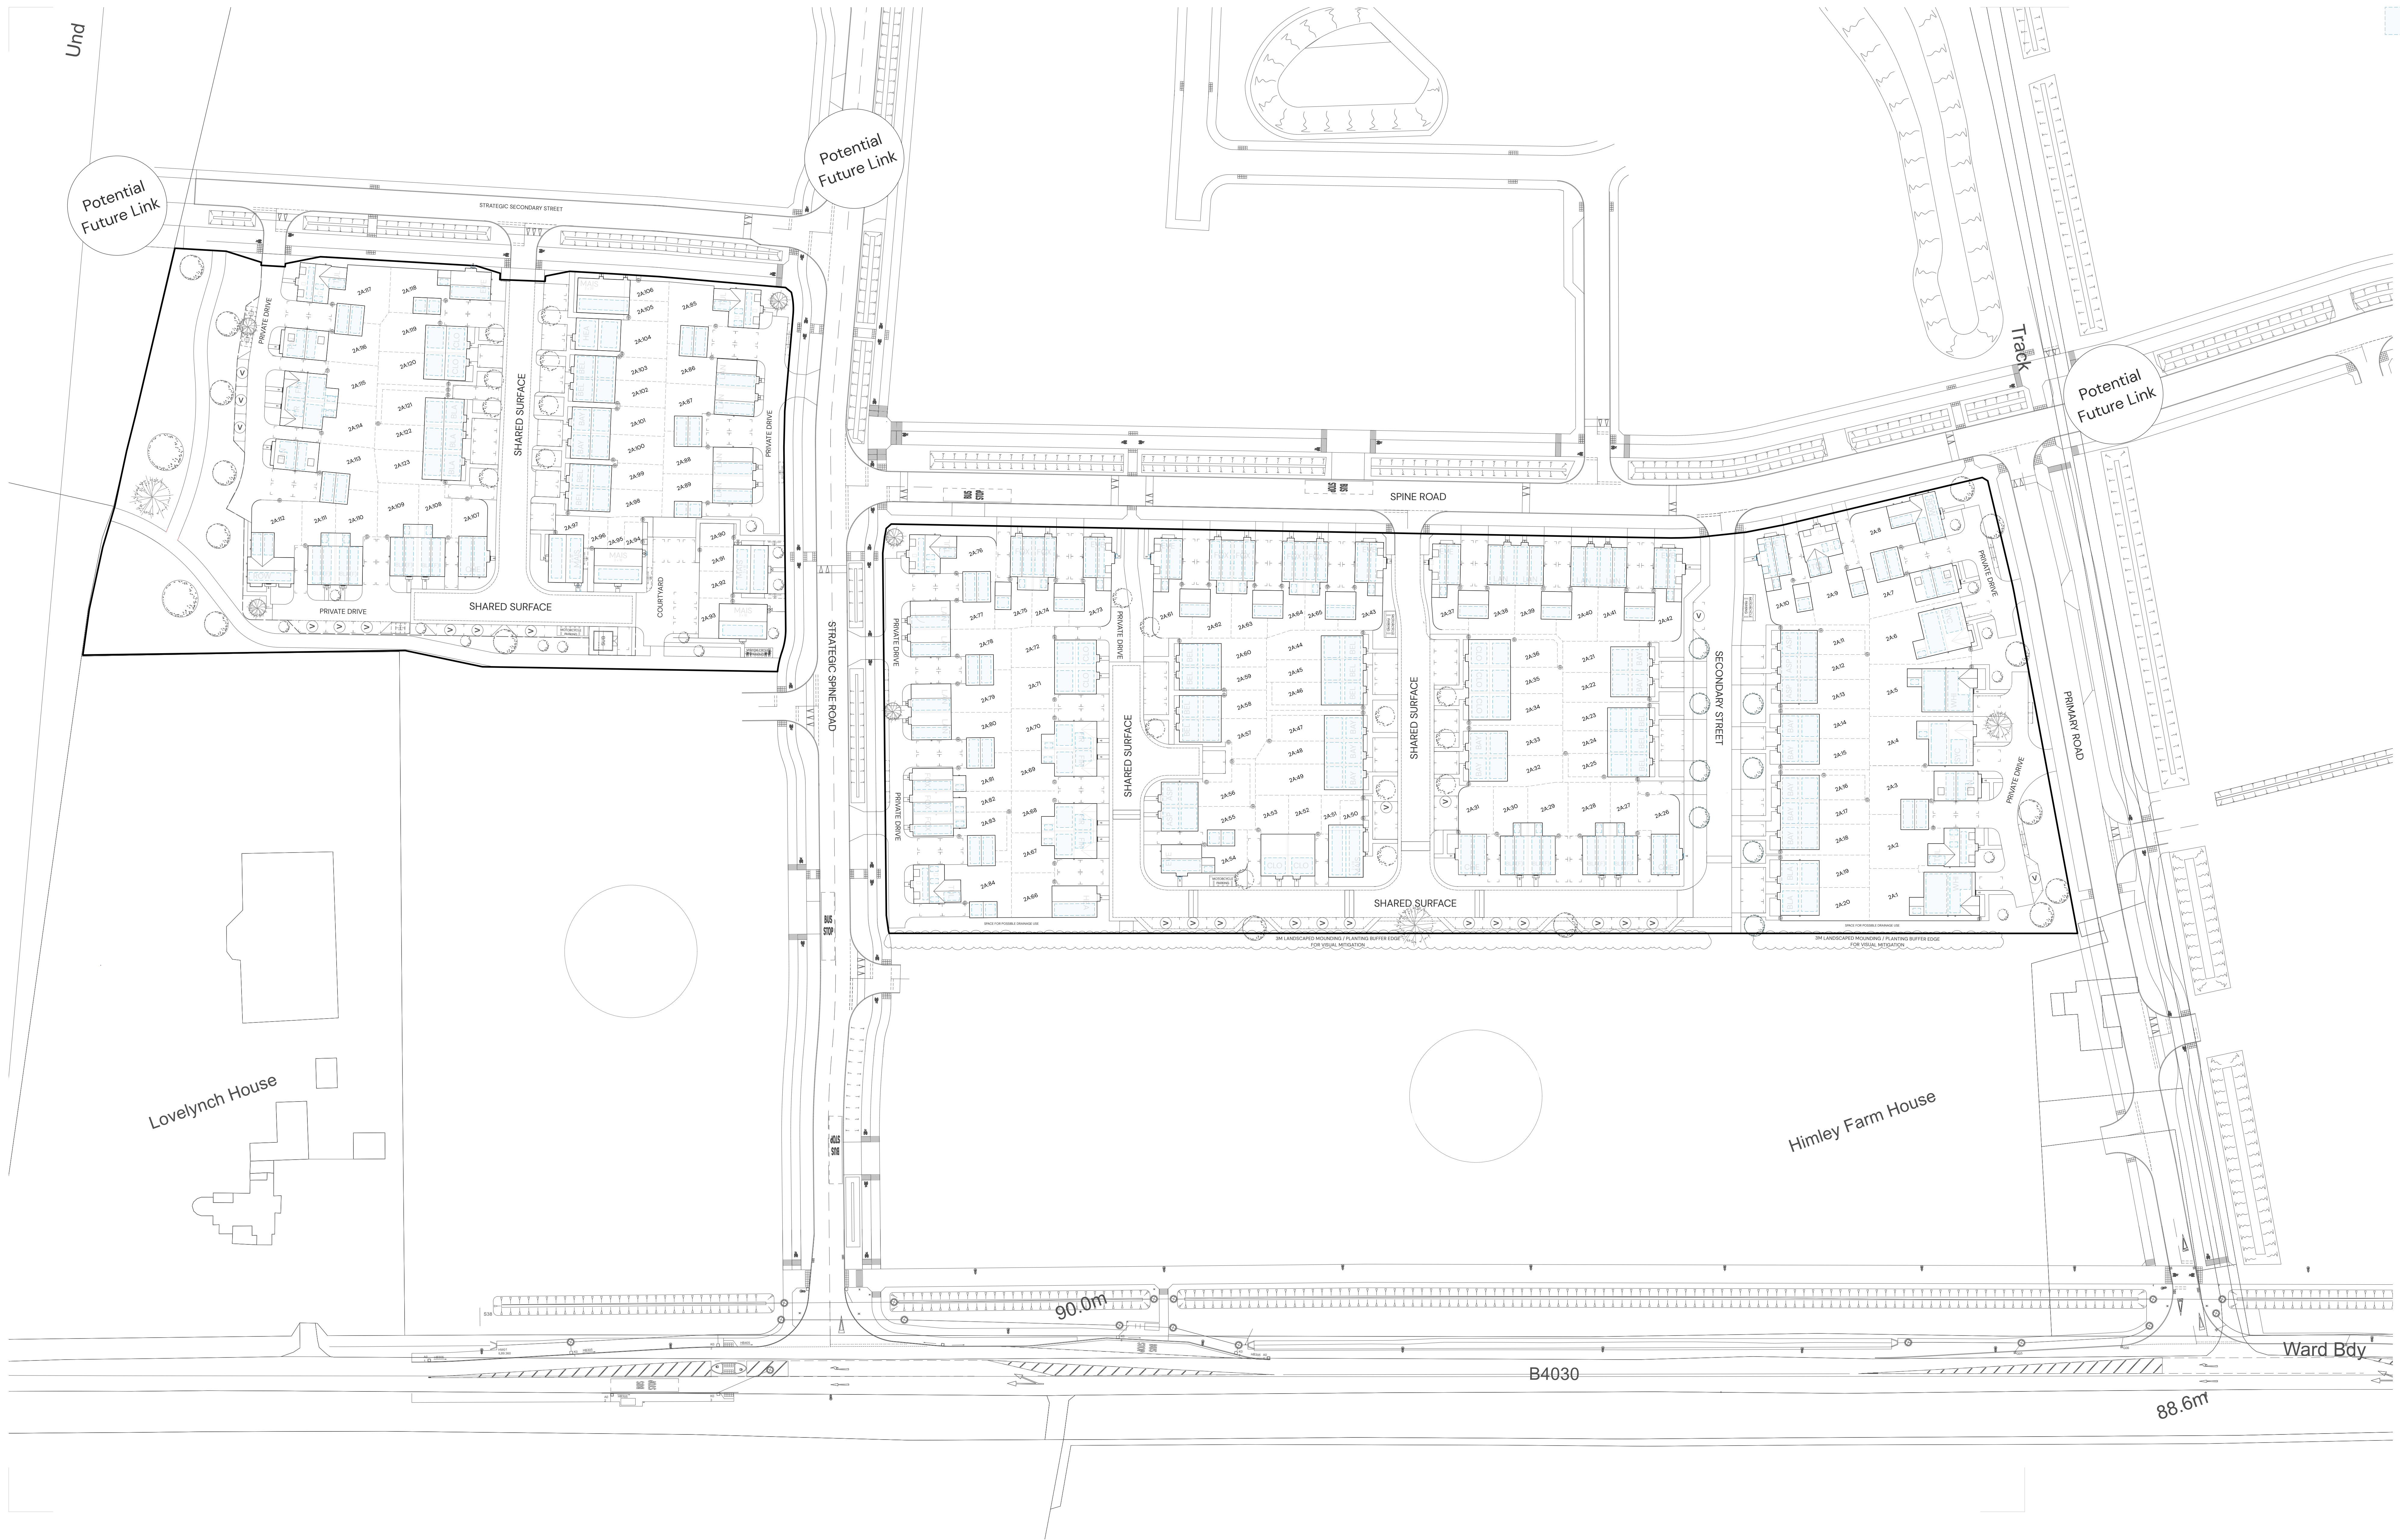

KEY

PV PANEL LOCATION

HIMLEY VILLAGE, BICESTER - PHASE 2A - EXTERNAL WORKS PLAN

