




SECTION AA 1:750

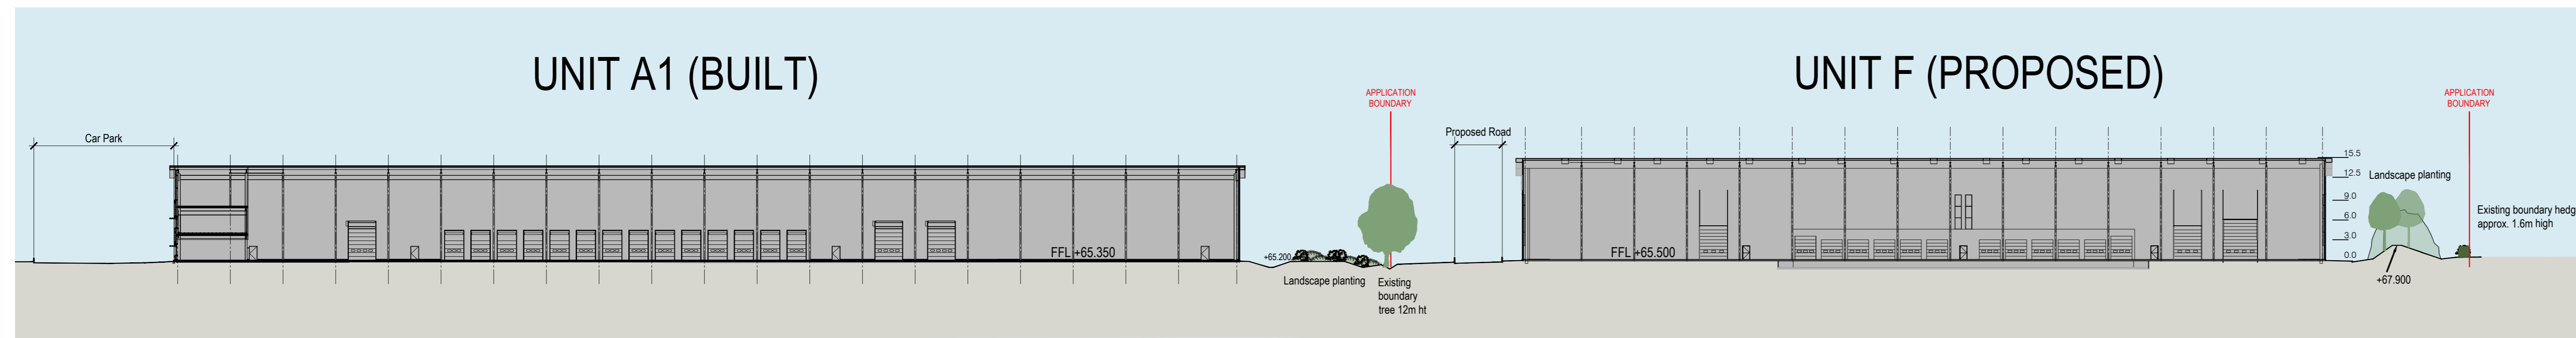

SECTION BB 1:500

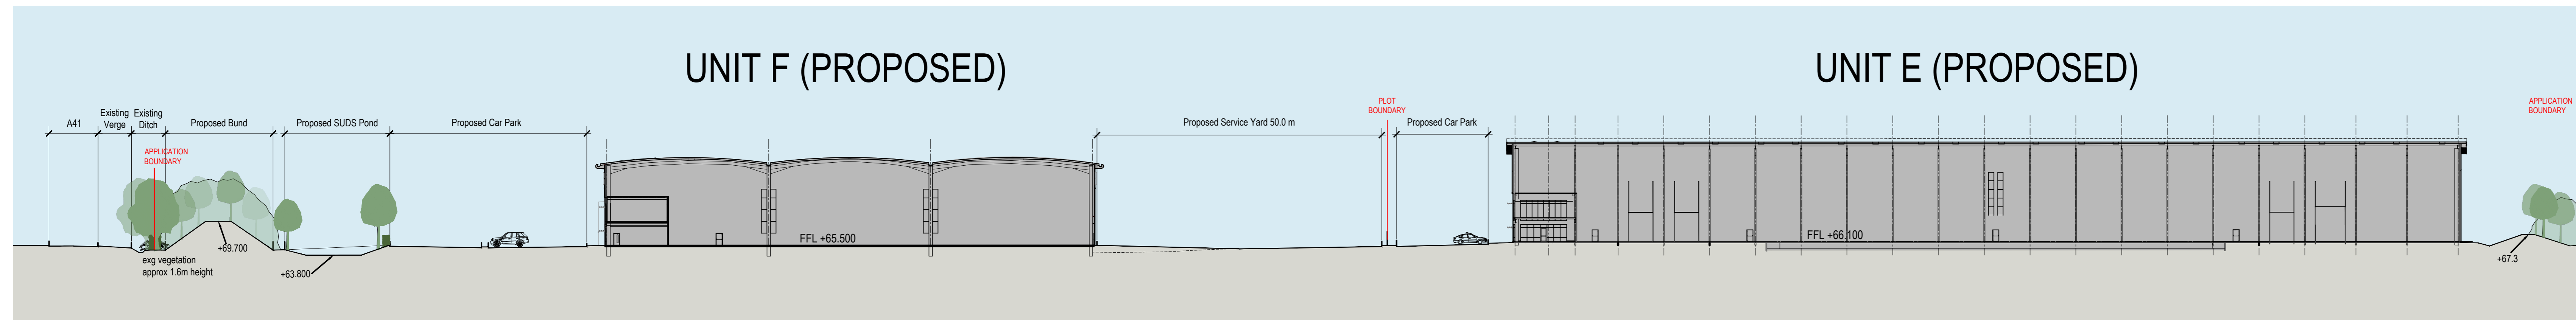

SECTION CC 1:500

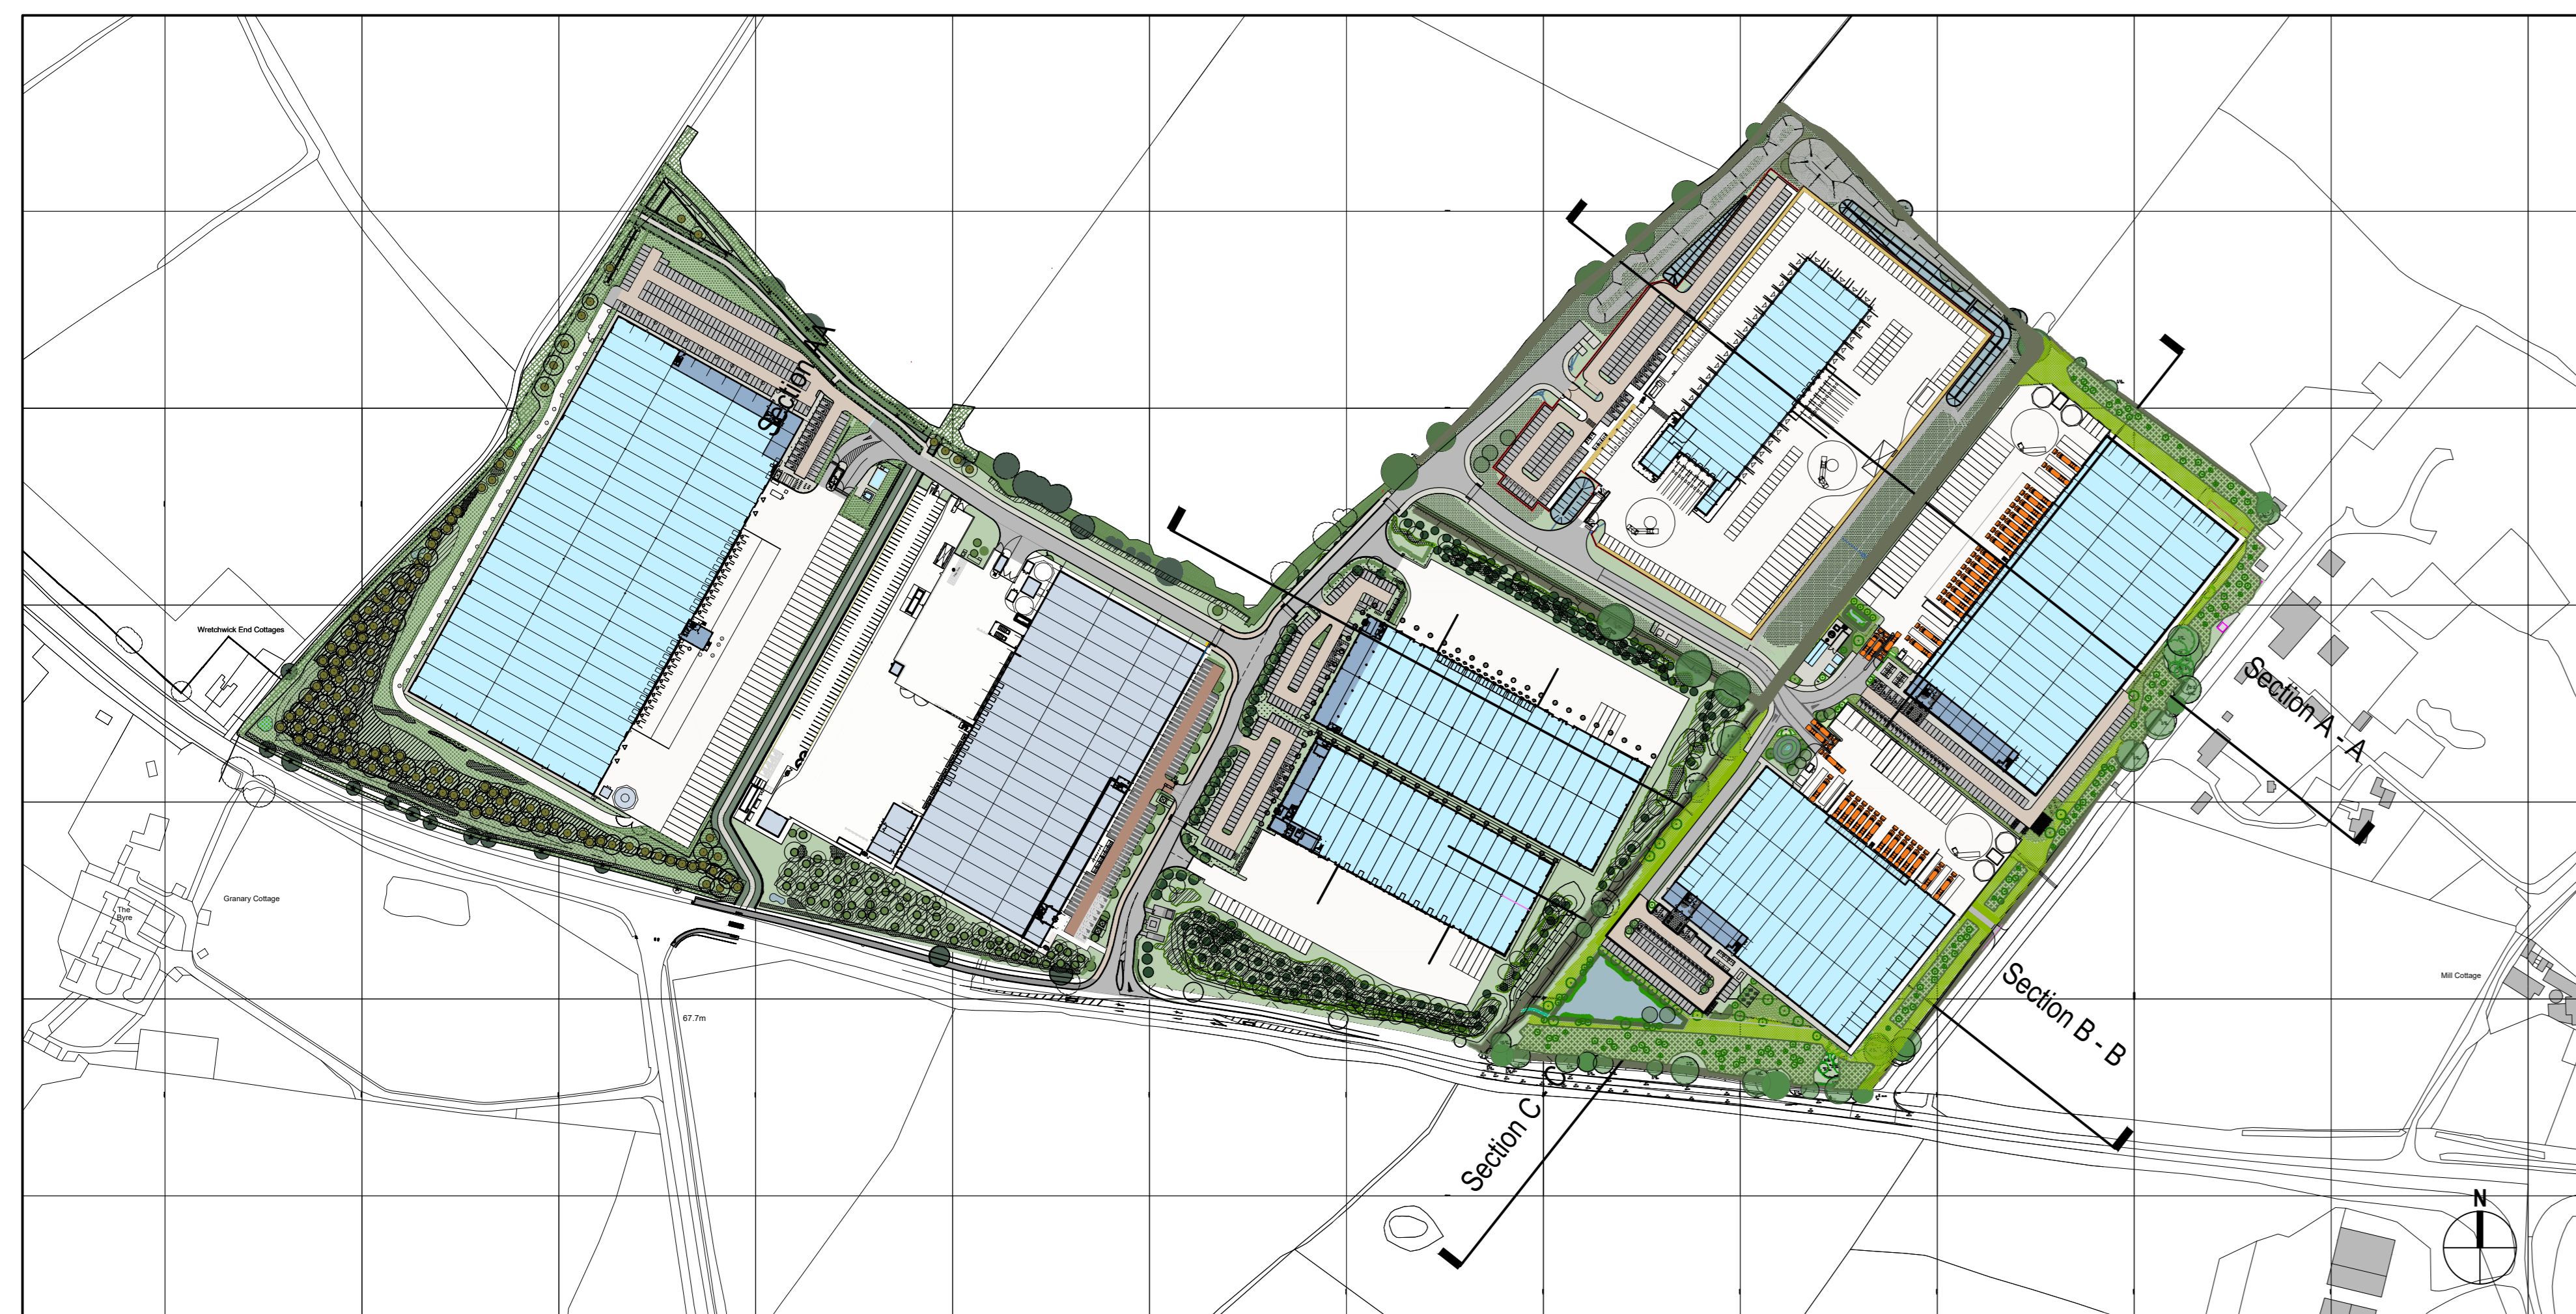

KEY PLAN 1:2500



php architects

WAREHOUSE DEVELOPMENT  
SYMMETRY PARK PLOT C  
A41, BICESTER

PHASE 3 - SITE SECTIONS

Planning team: VE  
 Date: 01.10.24, Rev.  
 Drawn: [Name]  
 The Old Rectory, Rectory Lane, Milton Abbas, Northampton, NN7 3JQ  
 T: +44 (0)1604 899116 F: +44 (0)1604 899123  
 www.php-architects.com  
 New Purpose: [Name] Checked by: RM  
 Drawn by: WE Date: October 2024  
 Scale: A1: 1:2500 / 1:750 / 1:500  
 CAD ref: 4036-X3-001  
 4036-X3-400 PL01  
 Copyright reserved. Dimensions to be checked on site. Discrepancies to be reported before proceeding.