


1 Warehouse Section
1 : 200

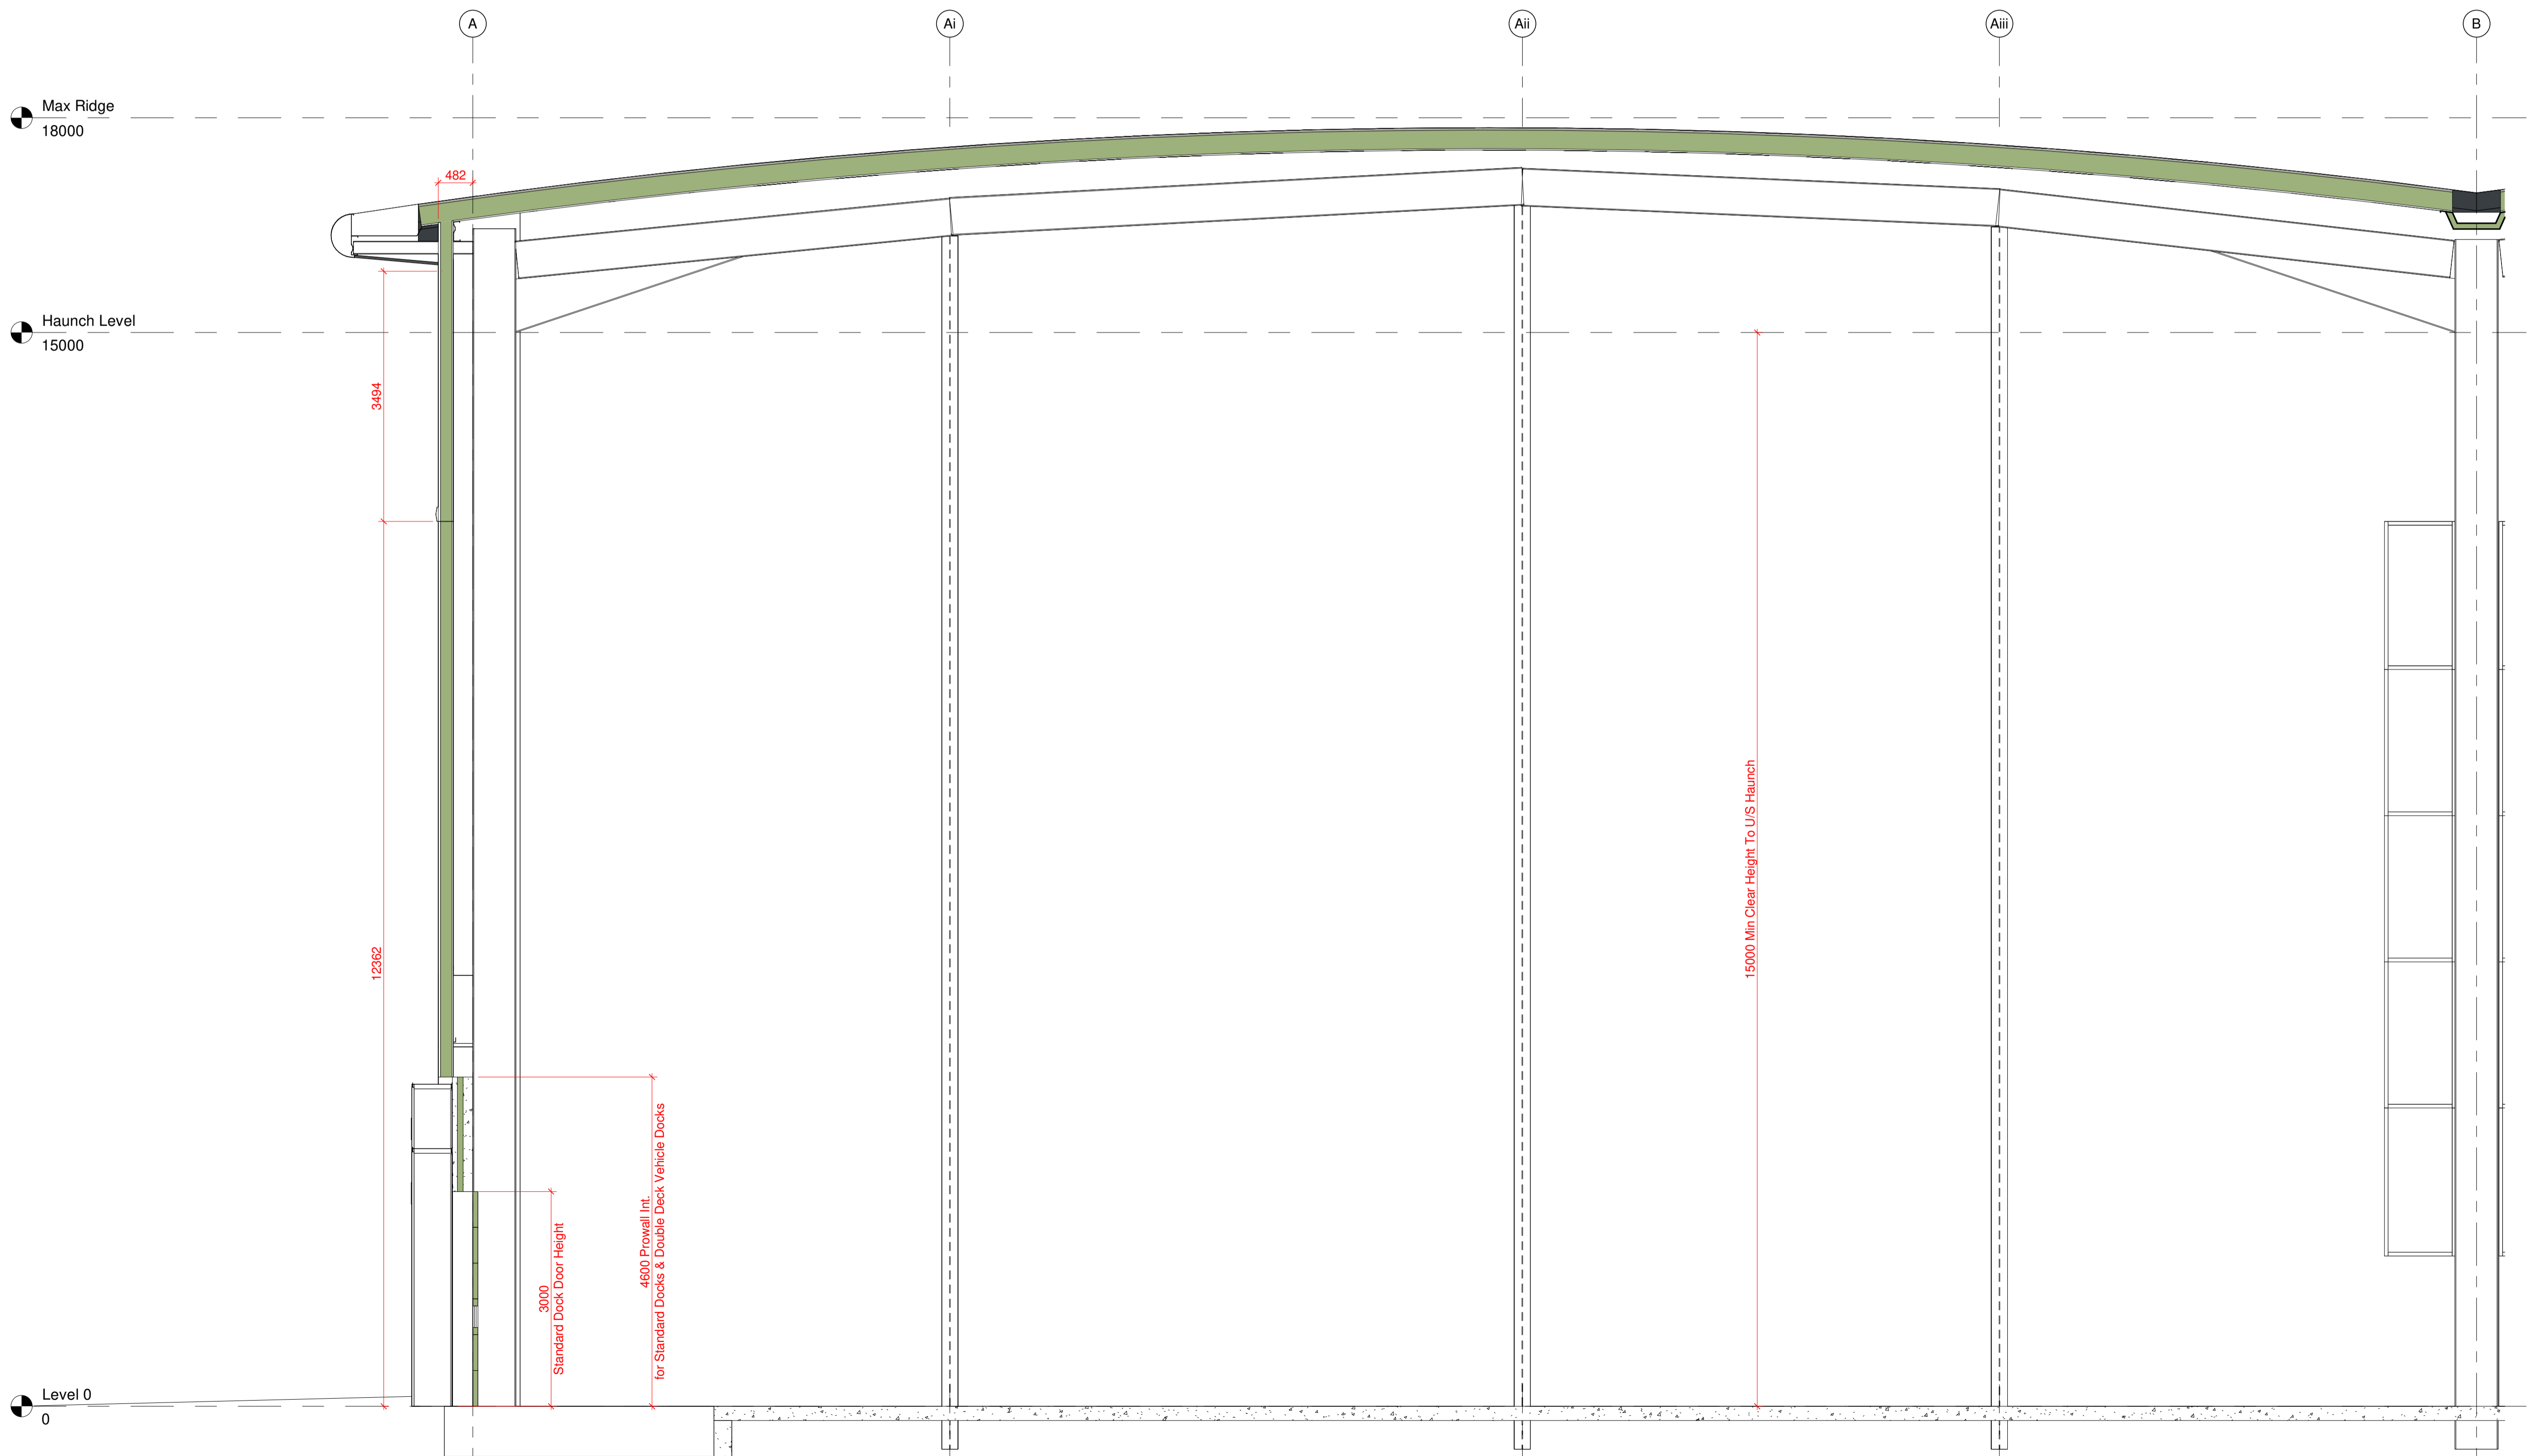

2 Typical Warehouse Section Loading Dock Portal Bay
1 : 50

PL01: Planning Issue: WE. 16.10.24: RM.
P01: First Issue: WE.

Rev.	Date/Checked

The Old Rectory Rectory Lane Milton Malsor
NORTHAMPTON NN7 3AQ
t: +44 (0)1604 858916 f: +44 (0)1604 859123
www.peter-haddon.com

pHp
architects

Warehouse Development
Land Adjacent To Symmetry Park
A41, Bicester, Phase 3 - Unit E

TRITAX
BIG BOX

GA Warehouse Section

Status **PLANNING**

Drawn AH Checked SH

Date JULY 2024

Project Number:
BSP- PHP- 06- SX- DR- A- 4036- 400 PL01

Scale @ A1 As indicated
0 5m 10m SCALE 1:200

Copyright reserved. Dimensions to be checked on site.
Discrepancies to be reported before proceeding.

