


2 GA Level 01 Main Office Plan  
1:100

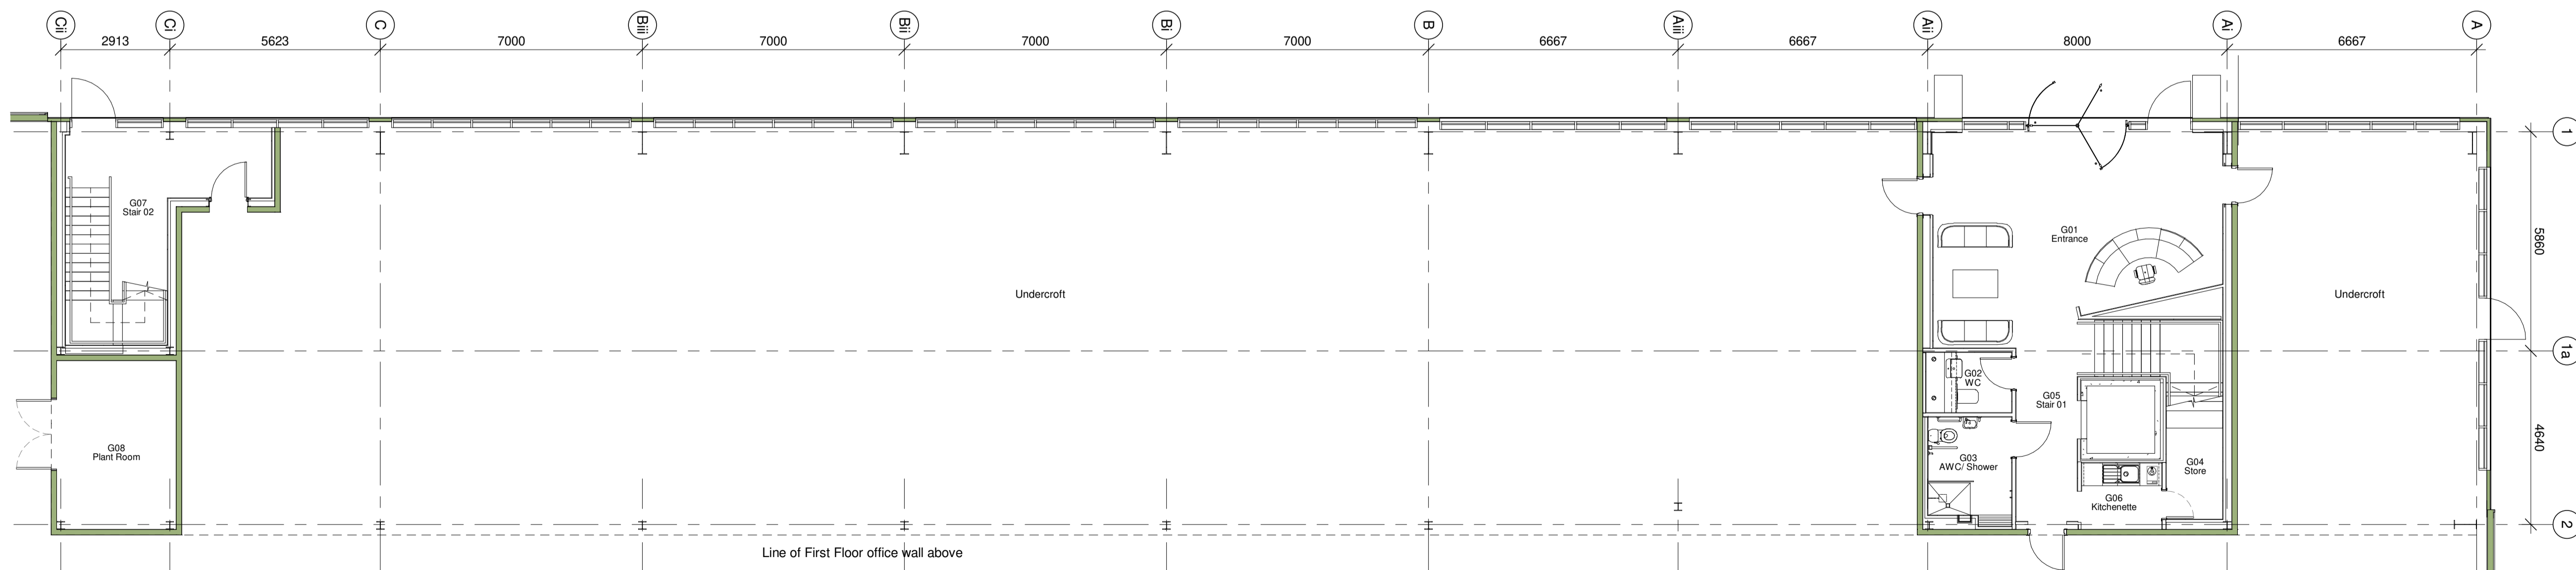

1 GA Level 00 Main Office Plan  
1:100


PL01: Planning Issue. WE.	16.10.24. RM.
P03: Minor drawing graphics amendment. WE.	14.08.24. WE.
P02: Office Layout amended to reflect latest Blueprint. WE.	11.07.24. WE.
P01: First Issue. WE.	02.07.24. WE.

Rev.	Date/Checked
The Old Rectory Rectory Lane Milton Malsor NORTHAMPTON NN7 3AQ t: +44 (0)1604 858916 f: +44 (0)1604 859123 www.peter-haddon.com	<b>pHp</b> architects

Warehouse Development  
Land Adjacent To Symmetry Park  
A41, Bicester, Phase 3 - Unit E

GA Main Office Plans	
Status	PLANNING
Drawn	AH Checked SH
Date	JULY 2024

Project Number:							
Project Code	BSP- PHP- 06- ZZ- DR- A- 4036- 201 PL01						
Originator	Zone	Level	Type	Role	Job No.	Dwg No.	Revision

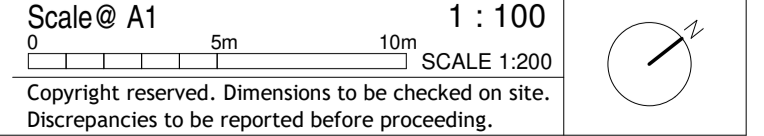

Copyright reserved. Dimensions to be checked on site. Discrepancies to be reported before proceeding.