


1 Warehouse Section 01
1 : 150

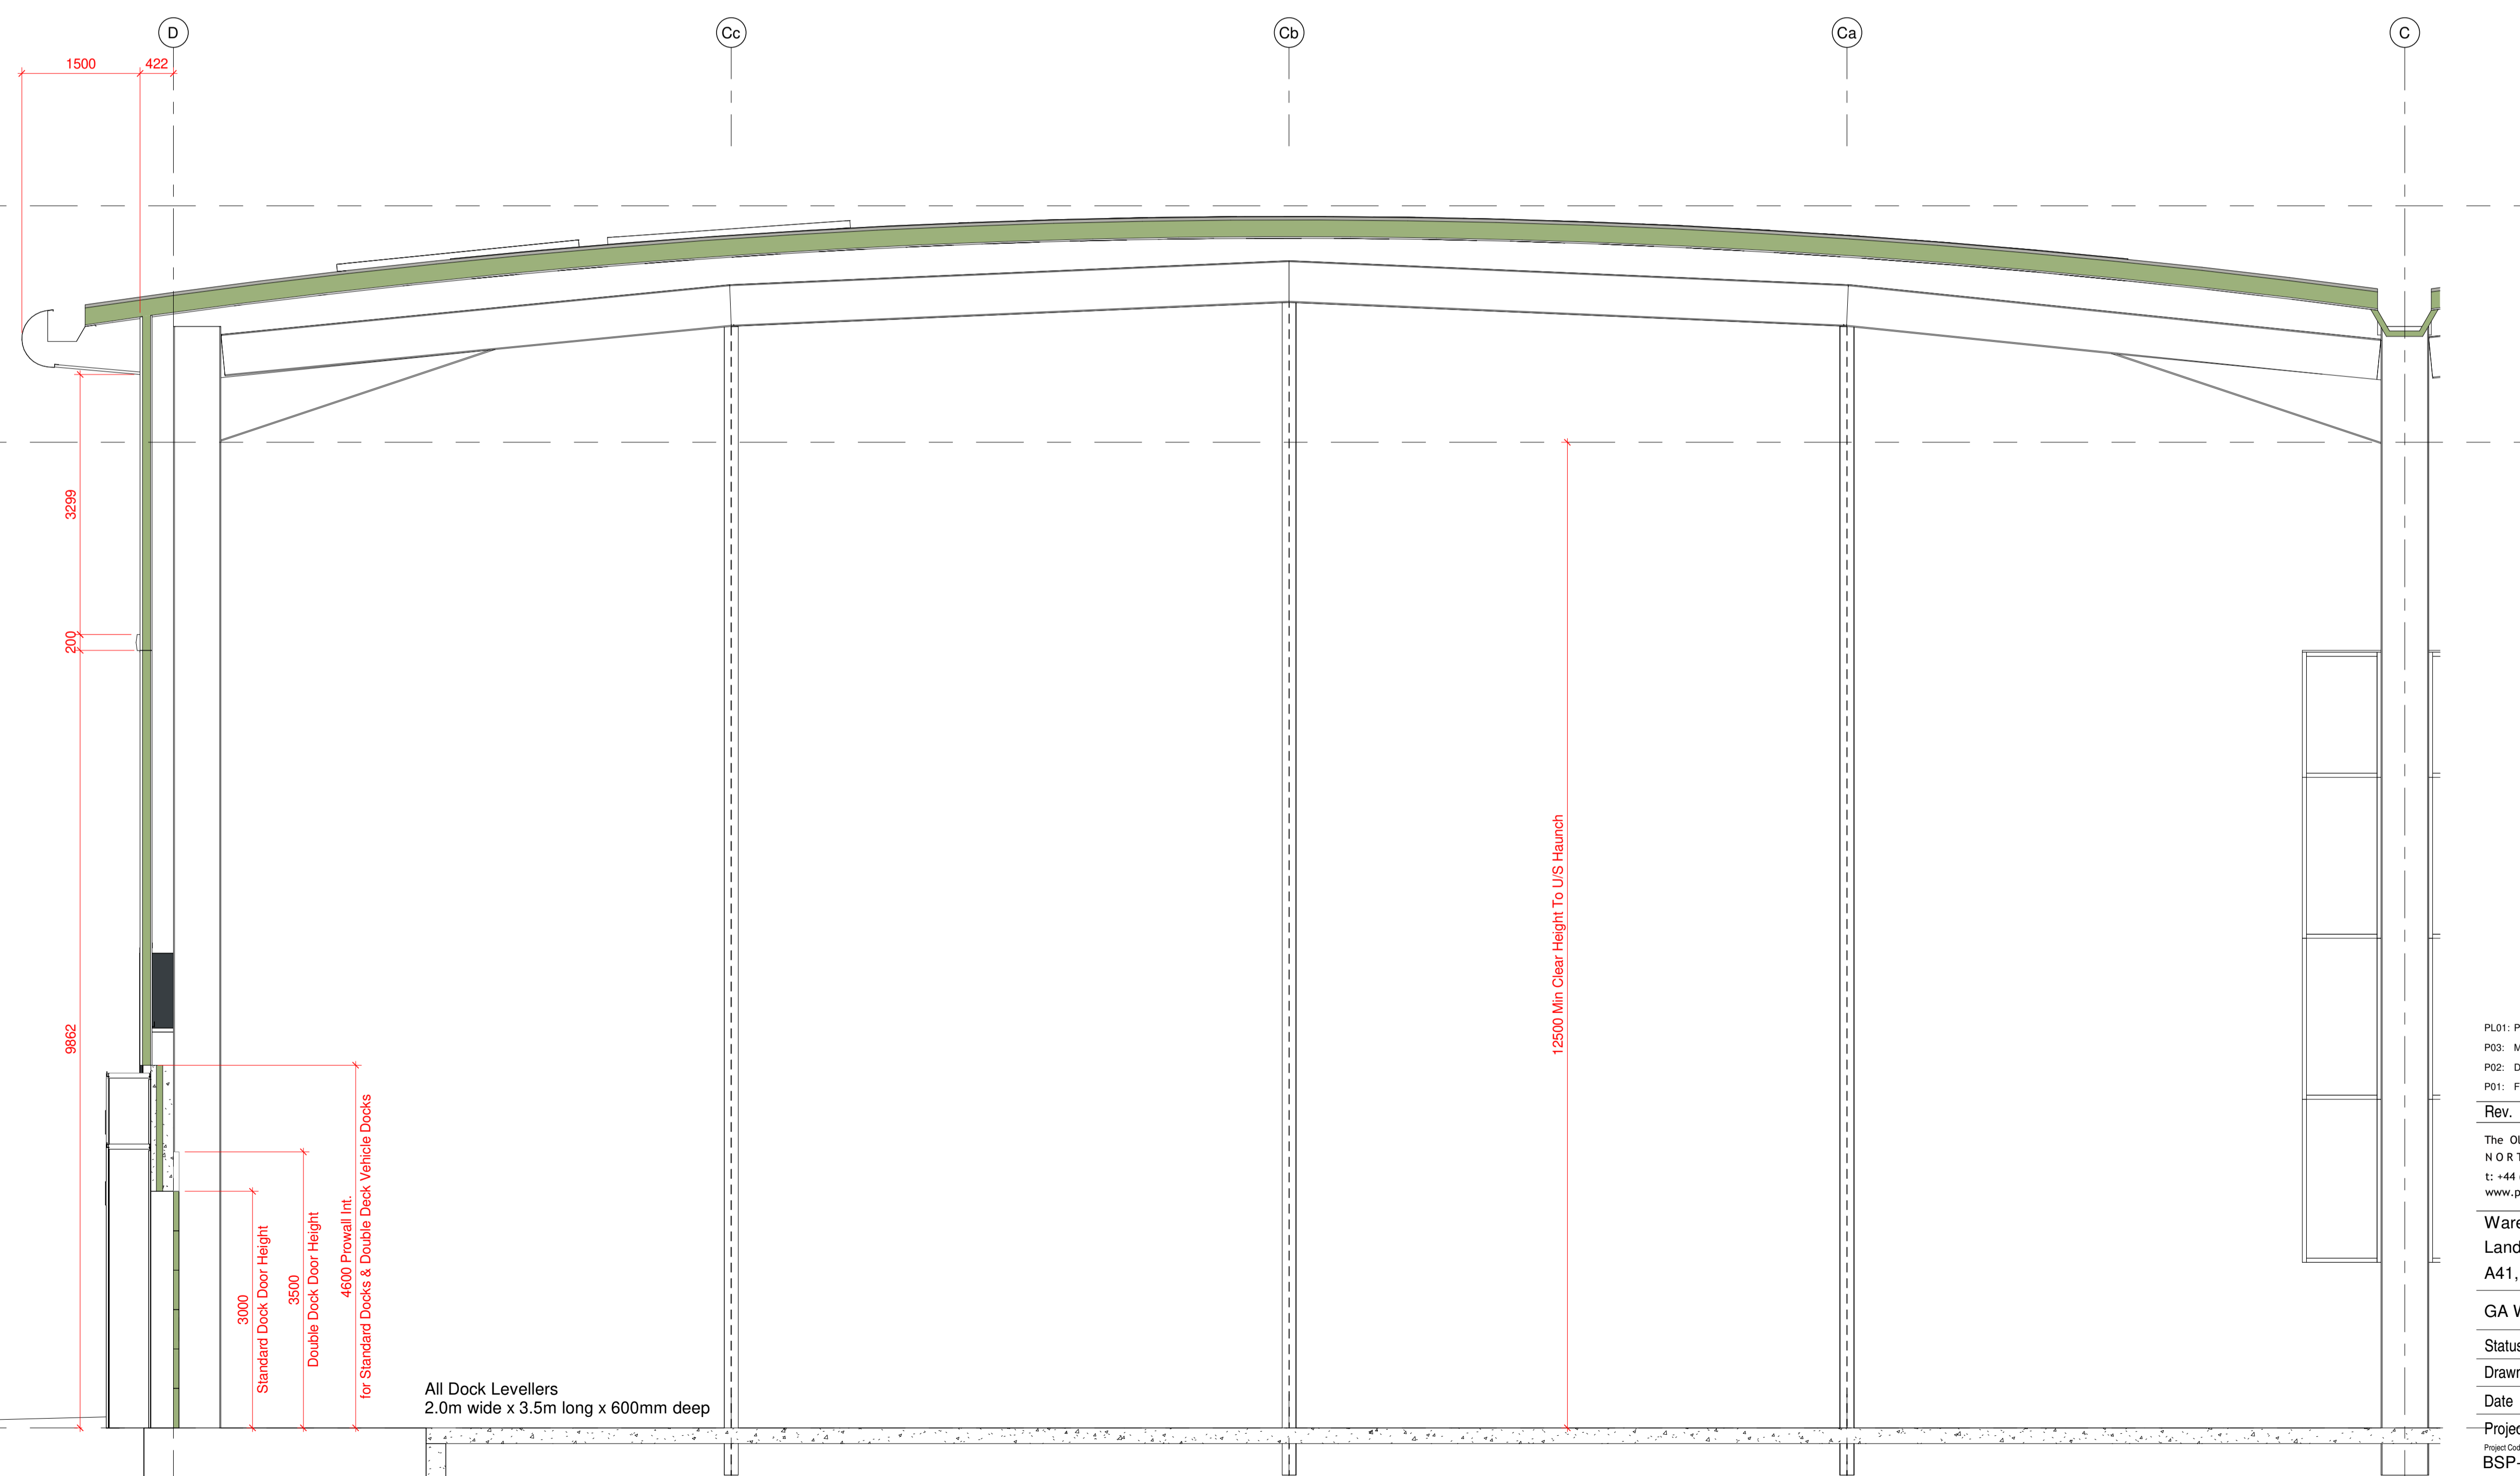

2 Typical Warehouse Section Loading Dock Portal Bay
1 : 50

PL01: Planning Issue. WE.	16.10.24. RM.
P03: Max ridge height annotation amended. WE.	14.08.24. RM.
P02: Dimension corrected. WE.	10.07.24. WE.
P01: First Issue. WE.	02.07.24. WE.

Rev.	Date/Checked

The Old Rectory Rectory Lane Milton Malsor
NORTHAMPTON NN7 3AQ
t: +44 (0)1604 858916 f: +44 (0)1604 859123
www.peter-haddon.com

pHp
architects

Warehouse Development
Land Adjacent to Symmetry Park
A41, Bicester, Phase 3 - Unit F

TRITAX
BIG BOX

GA Warehouse Section

Status **PLANNING**

Drawn MU Checked SH

Date JANUARY 2023

Project Number:

Project Code	Originator	Zone	Level	Type	Role	Job No.	Dwg. No.	Revision
BSP- pHp- 07- SX- DR- A- 4036- 400							PL01	

Scale @ A1 As indicated
0 1m 2m SCALE 1:50
Copyright reserved. Dimensions to be checked on site.
Discrepancies to be reported before proceeding.

