
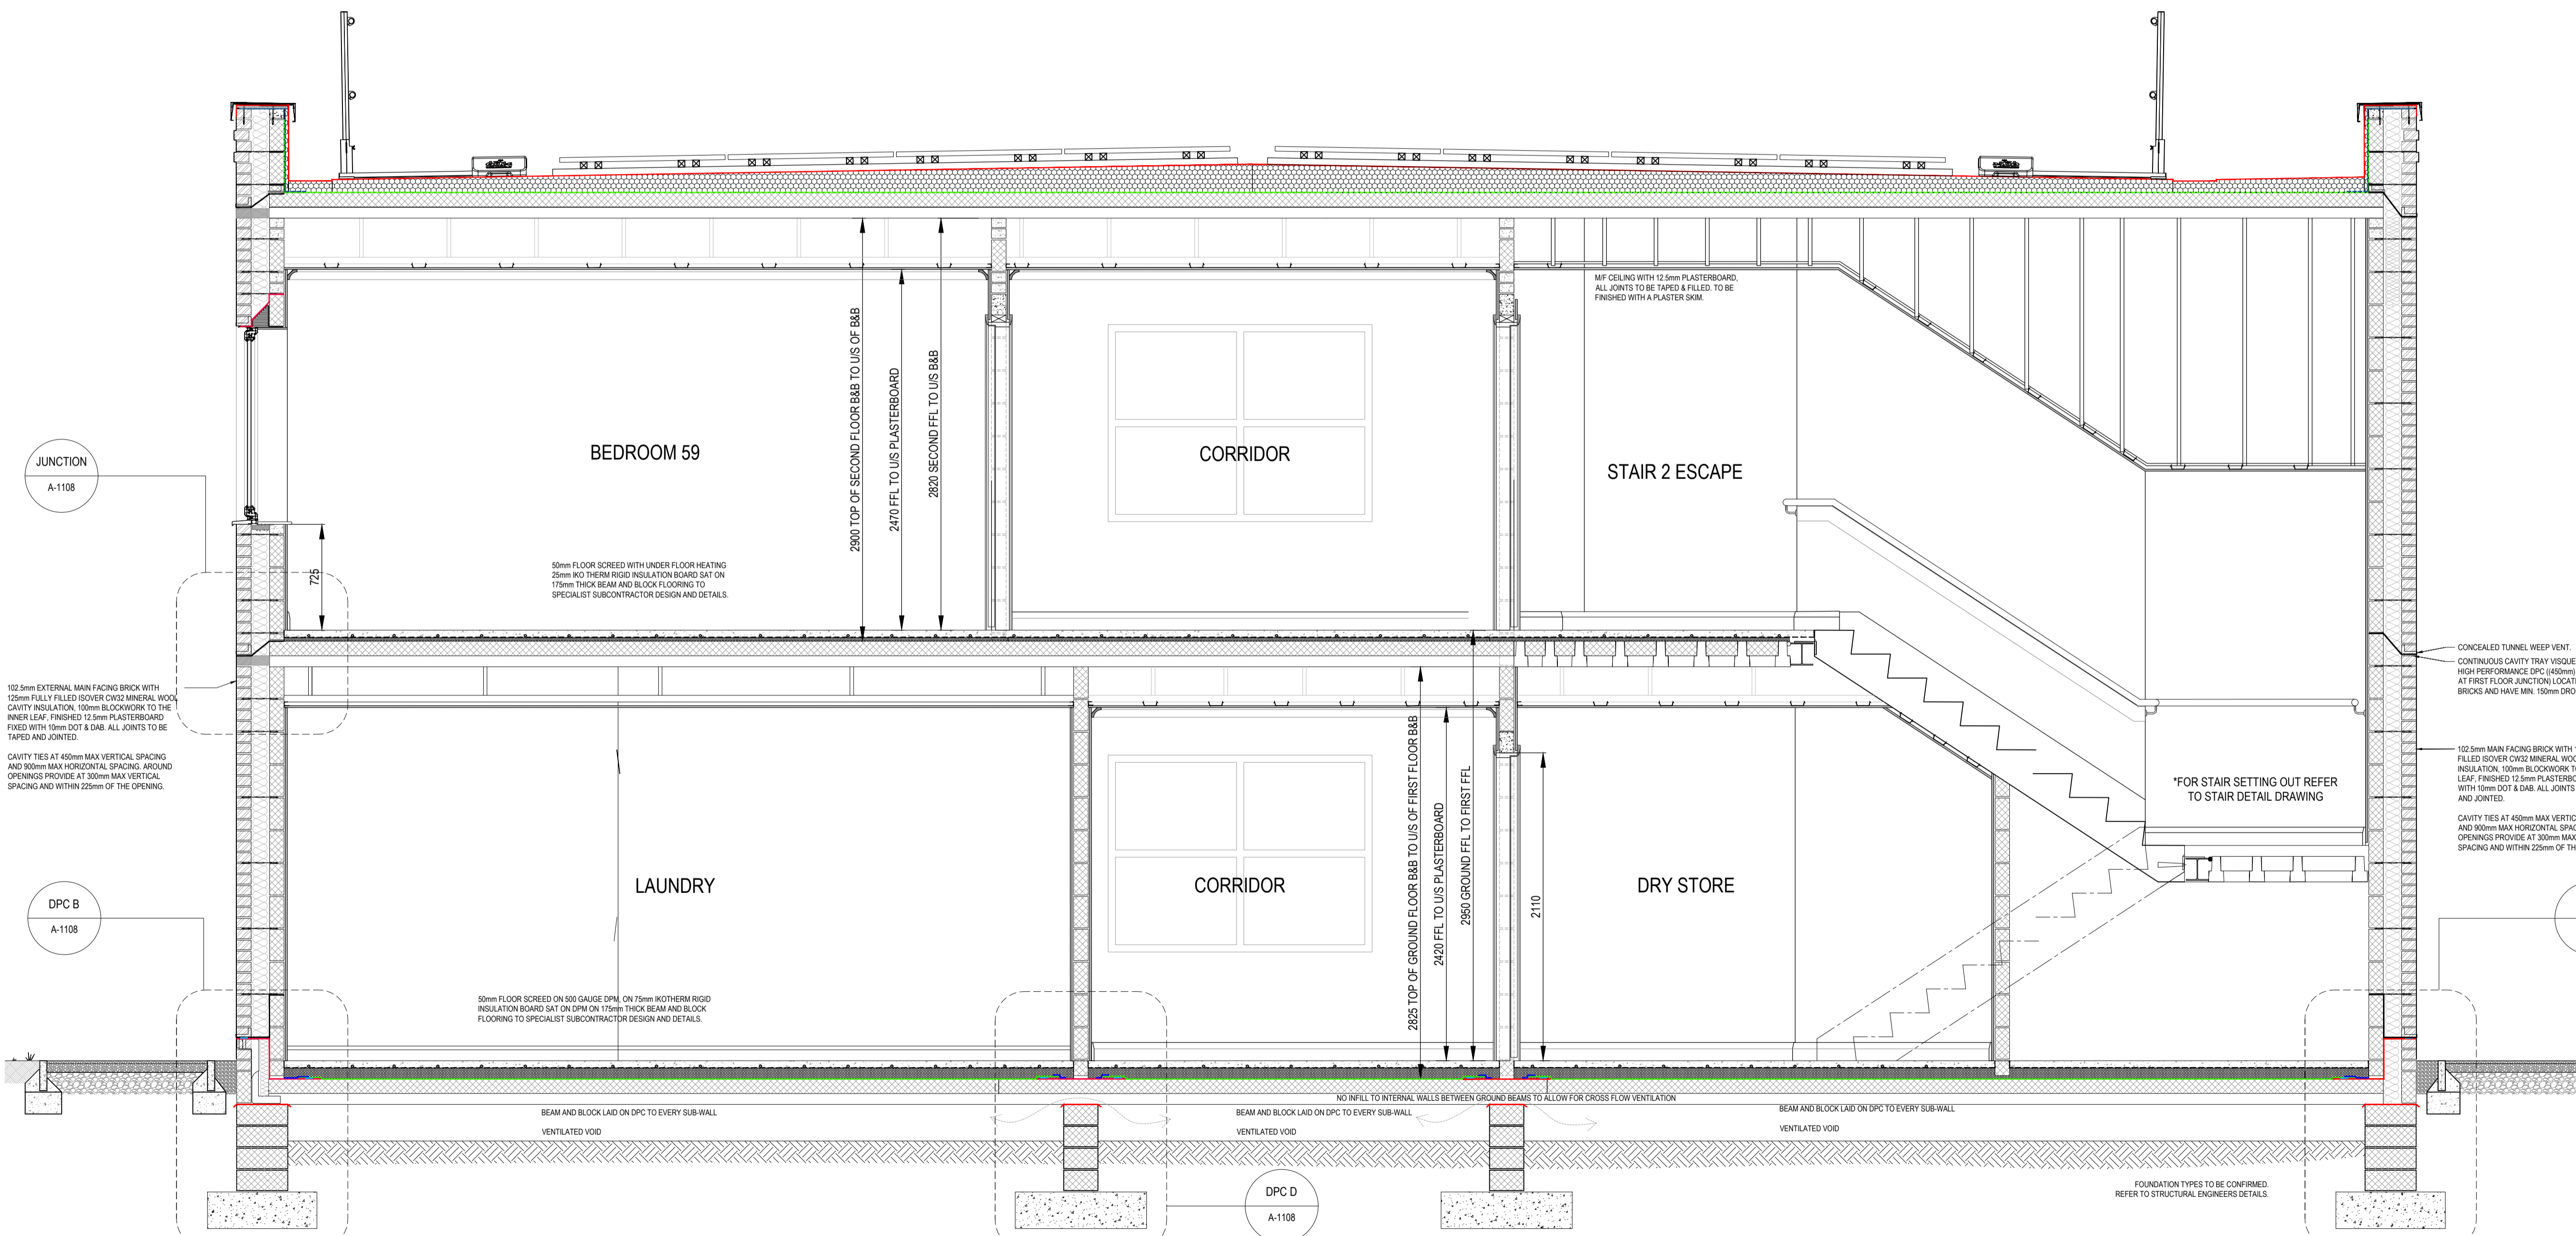


FOR DPC AND EAVES DETAILS REFER TO DRAWING C-10.9

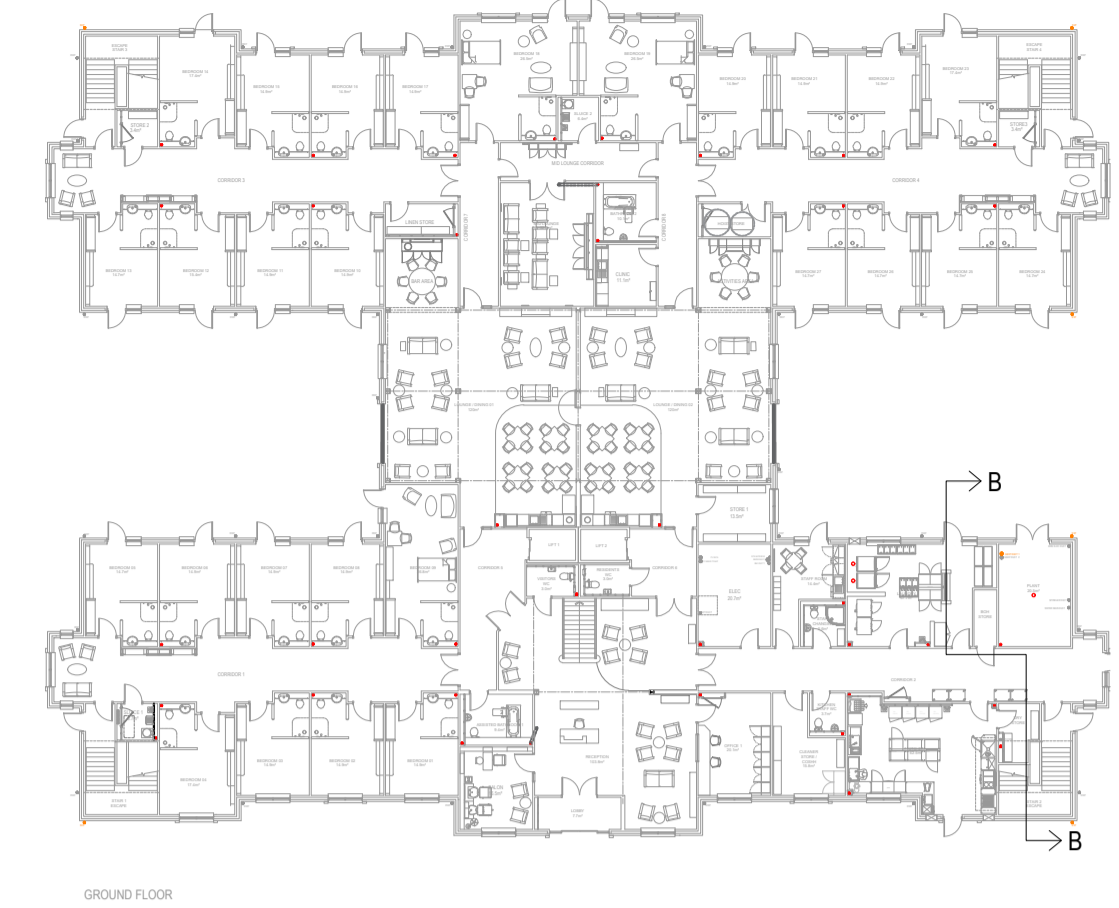

SECTION B-B

REV	DATE	DETAILS OF AMENDMENTS	DRAWN

**LNT Construction**  
 Unit 2, Helios 47, Isabella Road, Garforth, Leeds, LS25 2DY  
 Tel: 0113 385 3850

SITE: GRAVEN HILL  
 BICESTER

TITLE: BUILDING SECTIONS  
 SECTION B-B

SCALE: 1:25 @ A1    DRAWN: DB    DATE: 18.06.25

DRAWING NO: 416 C-10.2    REVISION: -

DRAWING STATUS: CONSTRUCTION