

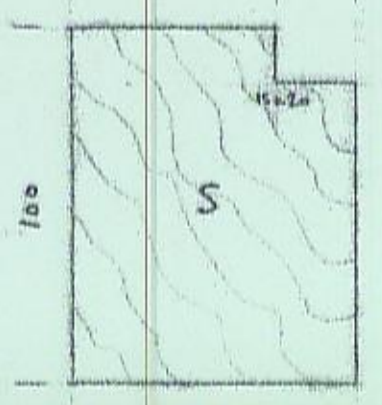



TYPICAL FINISHES

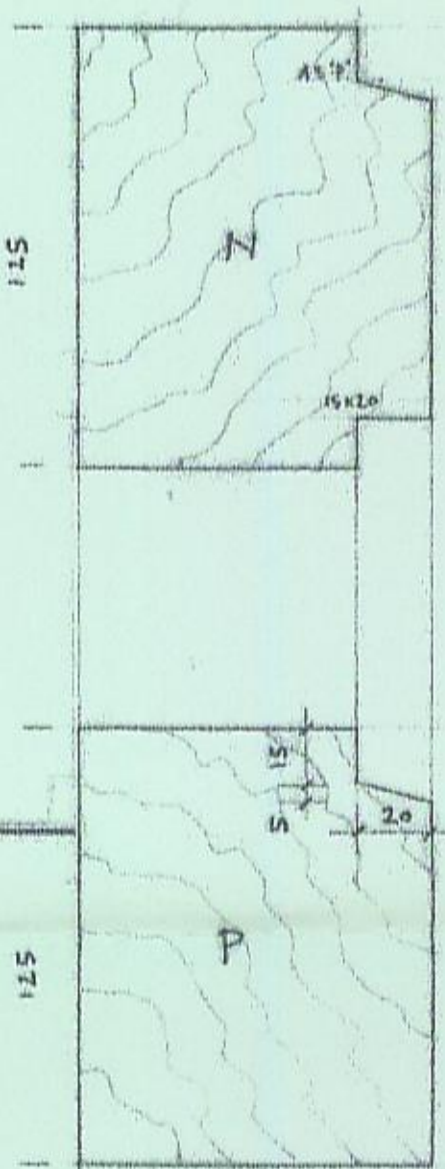

SCREEN B - VIEW FROM AUD ROOM 1:20

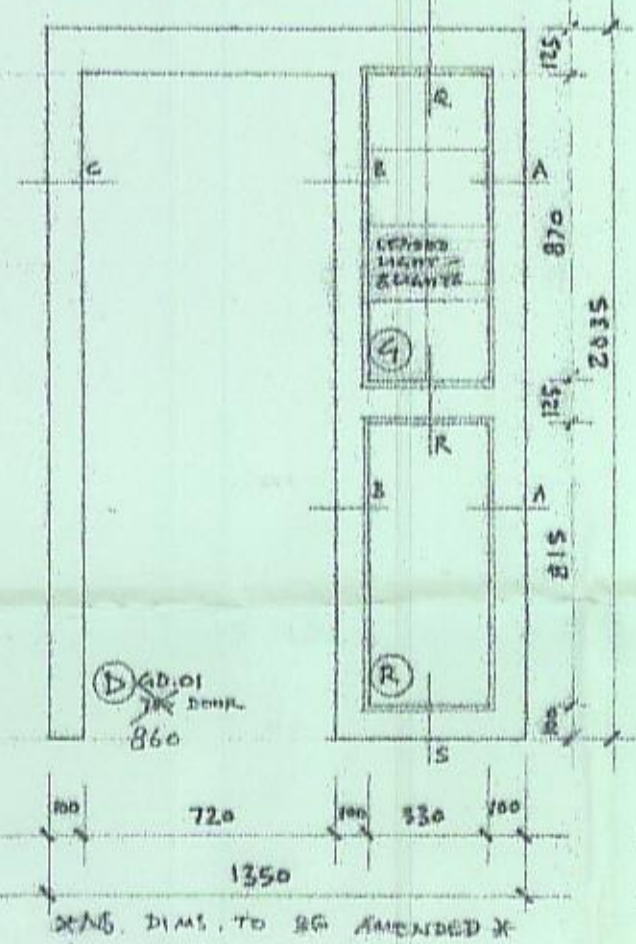

SCREEN A - EXTERNAL VIEW 1:20

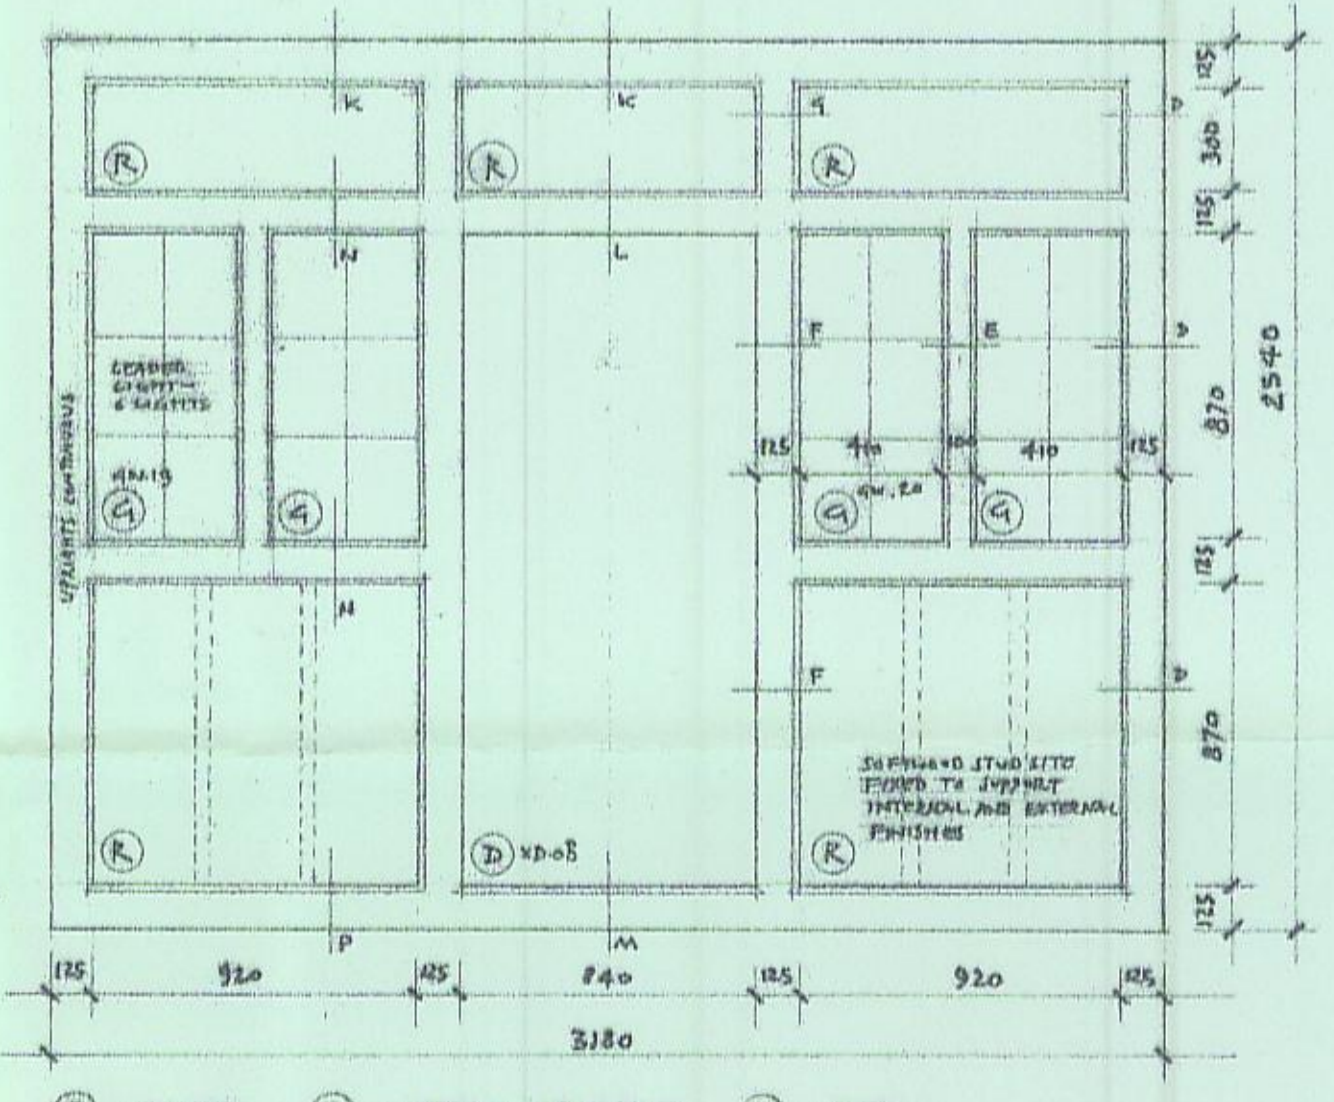

(R) = RENDER (G) = LEADER-LIGHT GUARANTEE (D) = DOOR

NOTES.

1. SCREENS TO BE OF SEASONED OAK, CUT WITH A FINE-TOOTH SAW AND SAVED, NOT PLANED.
2. NO FINISHES EXTERNALLY, OILED INTERNALLY.
3. OAK PELLETS AT FIXINGS.

TENDER