
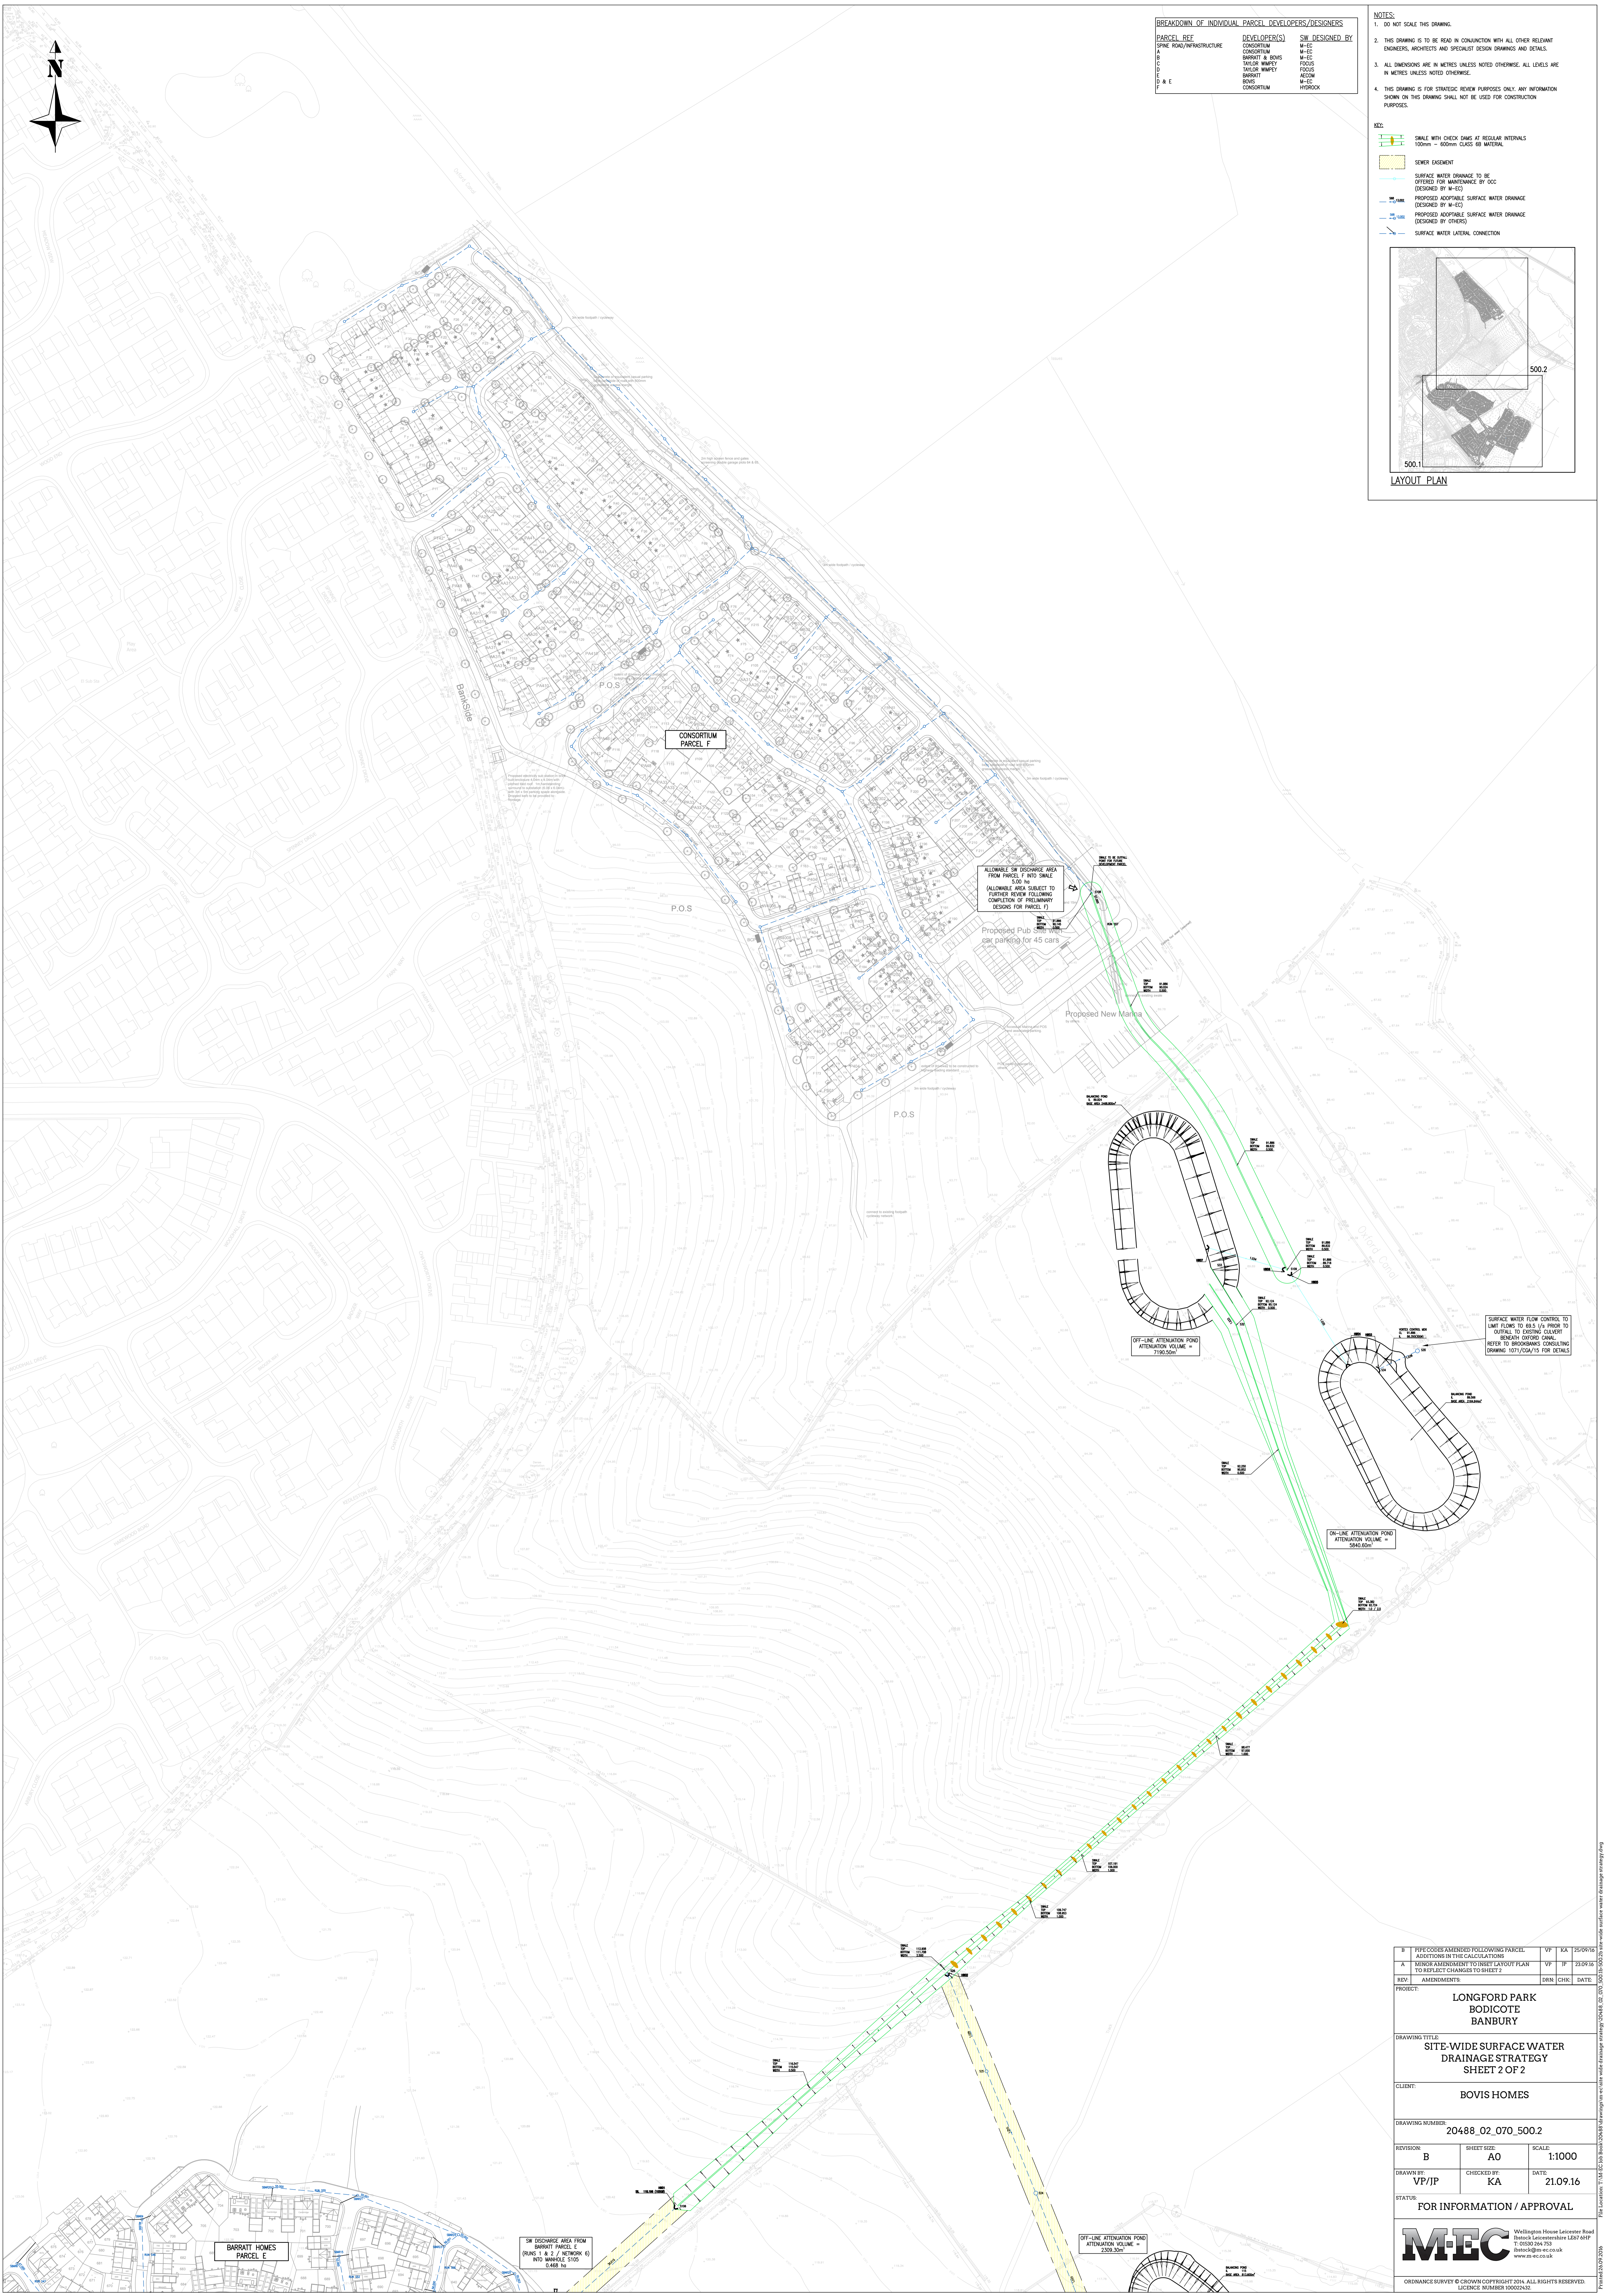


PARCEL REF	DEVELOPER(S)	SW DESIGNED BY
A	CONSORTIUM	M-EC
B	BARRATT & BOVIS	M-EC
C	TAYLOR WAPLEY	FOCUS
D	BARRATT	ALCON
E & F	BOVIS CONSORTIUM	HORROCK

- NOTES:**
- DO NOT SCALE THIS DRAWING.
 - THIS DRAWING IS TO BE READ IN CONJUNCTION WITH ALL OTHER RELEVANT DRAWINGS, ARCHITECTS AND SPECIALIST DESIGN DRAWINGS AND DETAILS.
 - ALL DIMENSIONS ARE IN METRES UNLESS NOTED OTHERWISE. ALL LEVELS ARE IN METRES UNLESS NOTED OTHERWISE.
 - THIS DRAWING IS FOR STRATEGIC REVIEW PURPOSES ONLY. ANY INFORMATION SHOWN ON THIS DRAWING SHALL NOT BE USED FOR CONSTRUCTION PURPOSES.

- KEY:**
- SCALE WITH CHECK DAMS AT REGULAR INTERVALS 100mm = 800mm CLASS B3 MATERIAL
 - SEWER EXHAUST
 - SURFACE WATER DRAINAGE TO BE OFFERED FOR MAINTENANCE BY OCC (DESIGNED BY M-EC)
 - PROPOSED ADAPTABLE SURFACE WATER DRAINAGE (DESIGNED BY M-EC)
 - PROPOSED ADAPTABLE SURFACE WATER DRAINAGE (DESIGNED BY OTHERS)
 - SURFACE WATER LATERAL CONNECTION

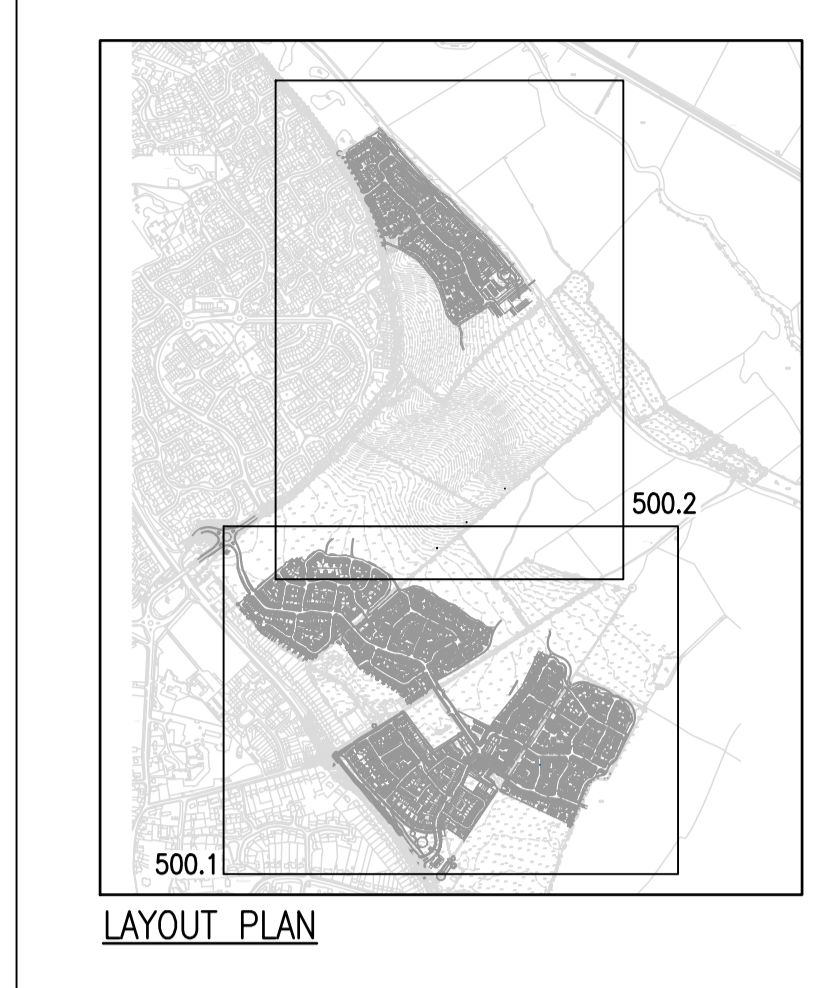

ALLOWABLE SW DISCHARGE AREA FROM PARCELS F AND G INTO SWALE 5.0% P.O.S. (ALLOWABLE AREA SUBJECT TO FURTHER REVIEW FOLLOWING COMPLETION OF PRELIMINARY DESIGNS FOR PARCEL F)

OFF-LINE ATTENUATION POND ATTENUATION VOLUME = 7190.00m³

ON-LINE ATTENUATION POND ATTENUATION VOLUME = 5845.00m³

SURFACE WATER FLOW CONTROL TO LIMIT FLOWS TO 0.6 L/S IN PROSP TO OUTFALL TO EXISTING CLEARER CHANNEL OFF-SITE. REFER TO BROOKHAMS CONSULTING DRAWING 1071/024/15 FOR DETAILS

BARRATT HOMES PARCEL E

SW DISCHARGE AREA FROM BARRATT PARCELS (BUNK 1 & 2 / NEWBOK 6) INTO WANKLE STDS CLASS B3

OFF-LINE ATTENUATION POND ATTENUATION VOLUME = 2300.00m³

REV	DESCRIPTION	DATE	BY	CHECK
A	REVISIONS			
B	REVISIONS			

PROJECT: LONGFORD PARK BODICOTE BANBURY

DRAWING TITLE: SITE-WIDE SURFACE WATER DRAINAGE STRATEGY SHEET 2 OF 2

CLIENT: BOVIS HOMES

DRAWING NUMBER: 20488_02_070_500.2

REVISION: B	SHEET SIZE: A0	SCALE: 1:1000
DRAWN BY: VP/JP	CHECKED BY: KA	DATE: 21.09.16

STATUS: FOR INFORMATION / APPROVAL

M-EC Waltham House, Lakeside Road, Boston, Lincolnshire, LE87 6HP. T: 01509 264755. J.bosch@mec.co.uk. www.mec.co.uk

ORDNANCE SURVEY © CROWN COPYRIGHT 2016. ALL RIGHTS RESERVED. LICENCE NUMBER 10002932.