


PARCEL REF	DEVELOPER(S)	SW DESIGNED BY
PIPE ROW/INFRASTRUCTURE	CONSORTIUM	M-EC
A	CONSORTIUM	M-EC
B	BARRATT & BOVIS	M-EC
C	TAYLOR WIMPEY	FOCUS
D	BARRATT	ACCOM
E	BOVIS	M-EC
F & G	CONSORTIUM	HYDROK

- NOTES:**
- DO NOT SCALE THIS DRAWING.
 - THIS DRAWING IS TO BE READ IN CONJUNCTION WITH ALL OTHER RELEVANT DRAWINGS, ARCHITECTS AND SPECIALIST DESIGN DRAWINGS AND DETAILS.
 - ALL DIMENSIONS ARE IN METRES UNLESS NOTED OTHERWISE. ALL LEVELS ARE IN METRES UNLESS NOTED OTHERWISE.
 - THIS DRAWING IS FOR STRATEGIC REVIEW PURPOSES ONLY. ANY INFORMATION SHOWN ON THIS DRAWING SHALL NOT BE USED FOR CONSTRUCTION PURPOSES.

- KEY:**
- SWALE WITH CHECK DAMS AT REGULAR INTERVALS 100mm - 600mm CLASS 6B MATERIAL
 - SEWER EASEMENT
 - SURFACE WATER DRAINAGE TO BE OFFERED FOR MAINTENANCE BY DOC (DESIGNED BY M-EC)
 - PROPOSED ADOPTABLE SURFACE WATER DRAINAGE (DESIGNED BY M-EC)
 - PROPOSED ADOPTABLE SURFACE WATER DRAINAGE (DESIGNED BY OTHERS)
 - SURFACE WATER LATERAL CONNECTION
 - PERMEABLE BLOCK PAVING CARRIAGEWAY CONSTRUCTION (SEE DRG NOS. 20488_02_100-105 & 20488_02_140)

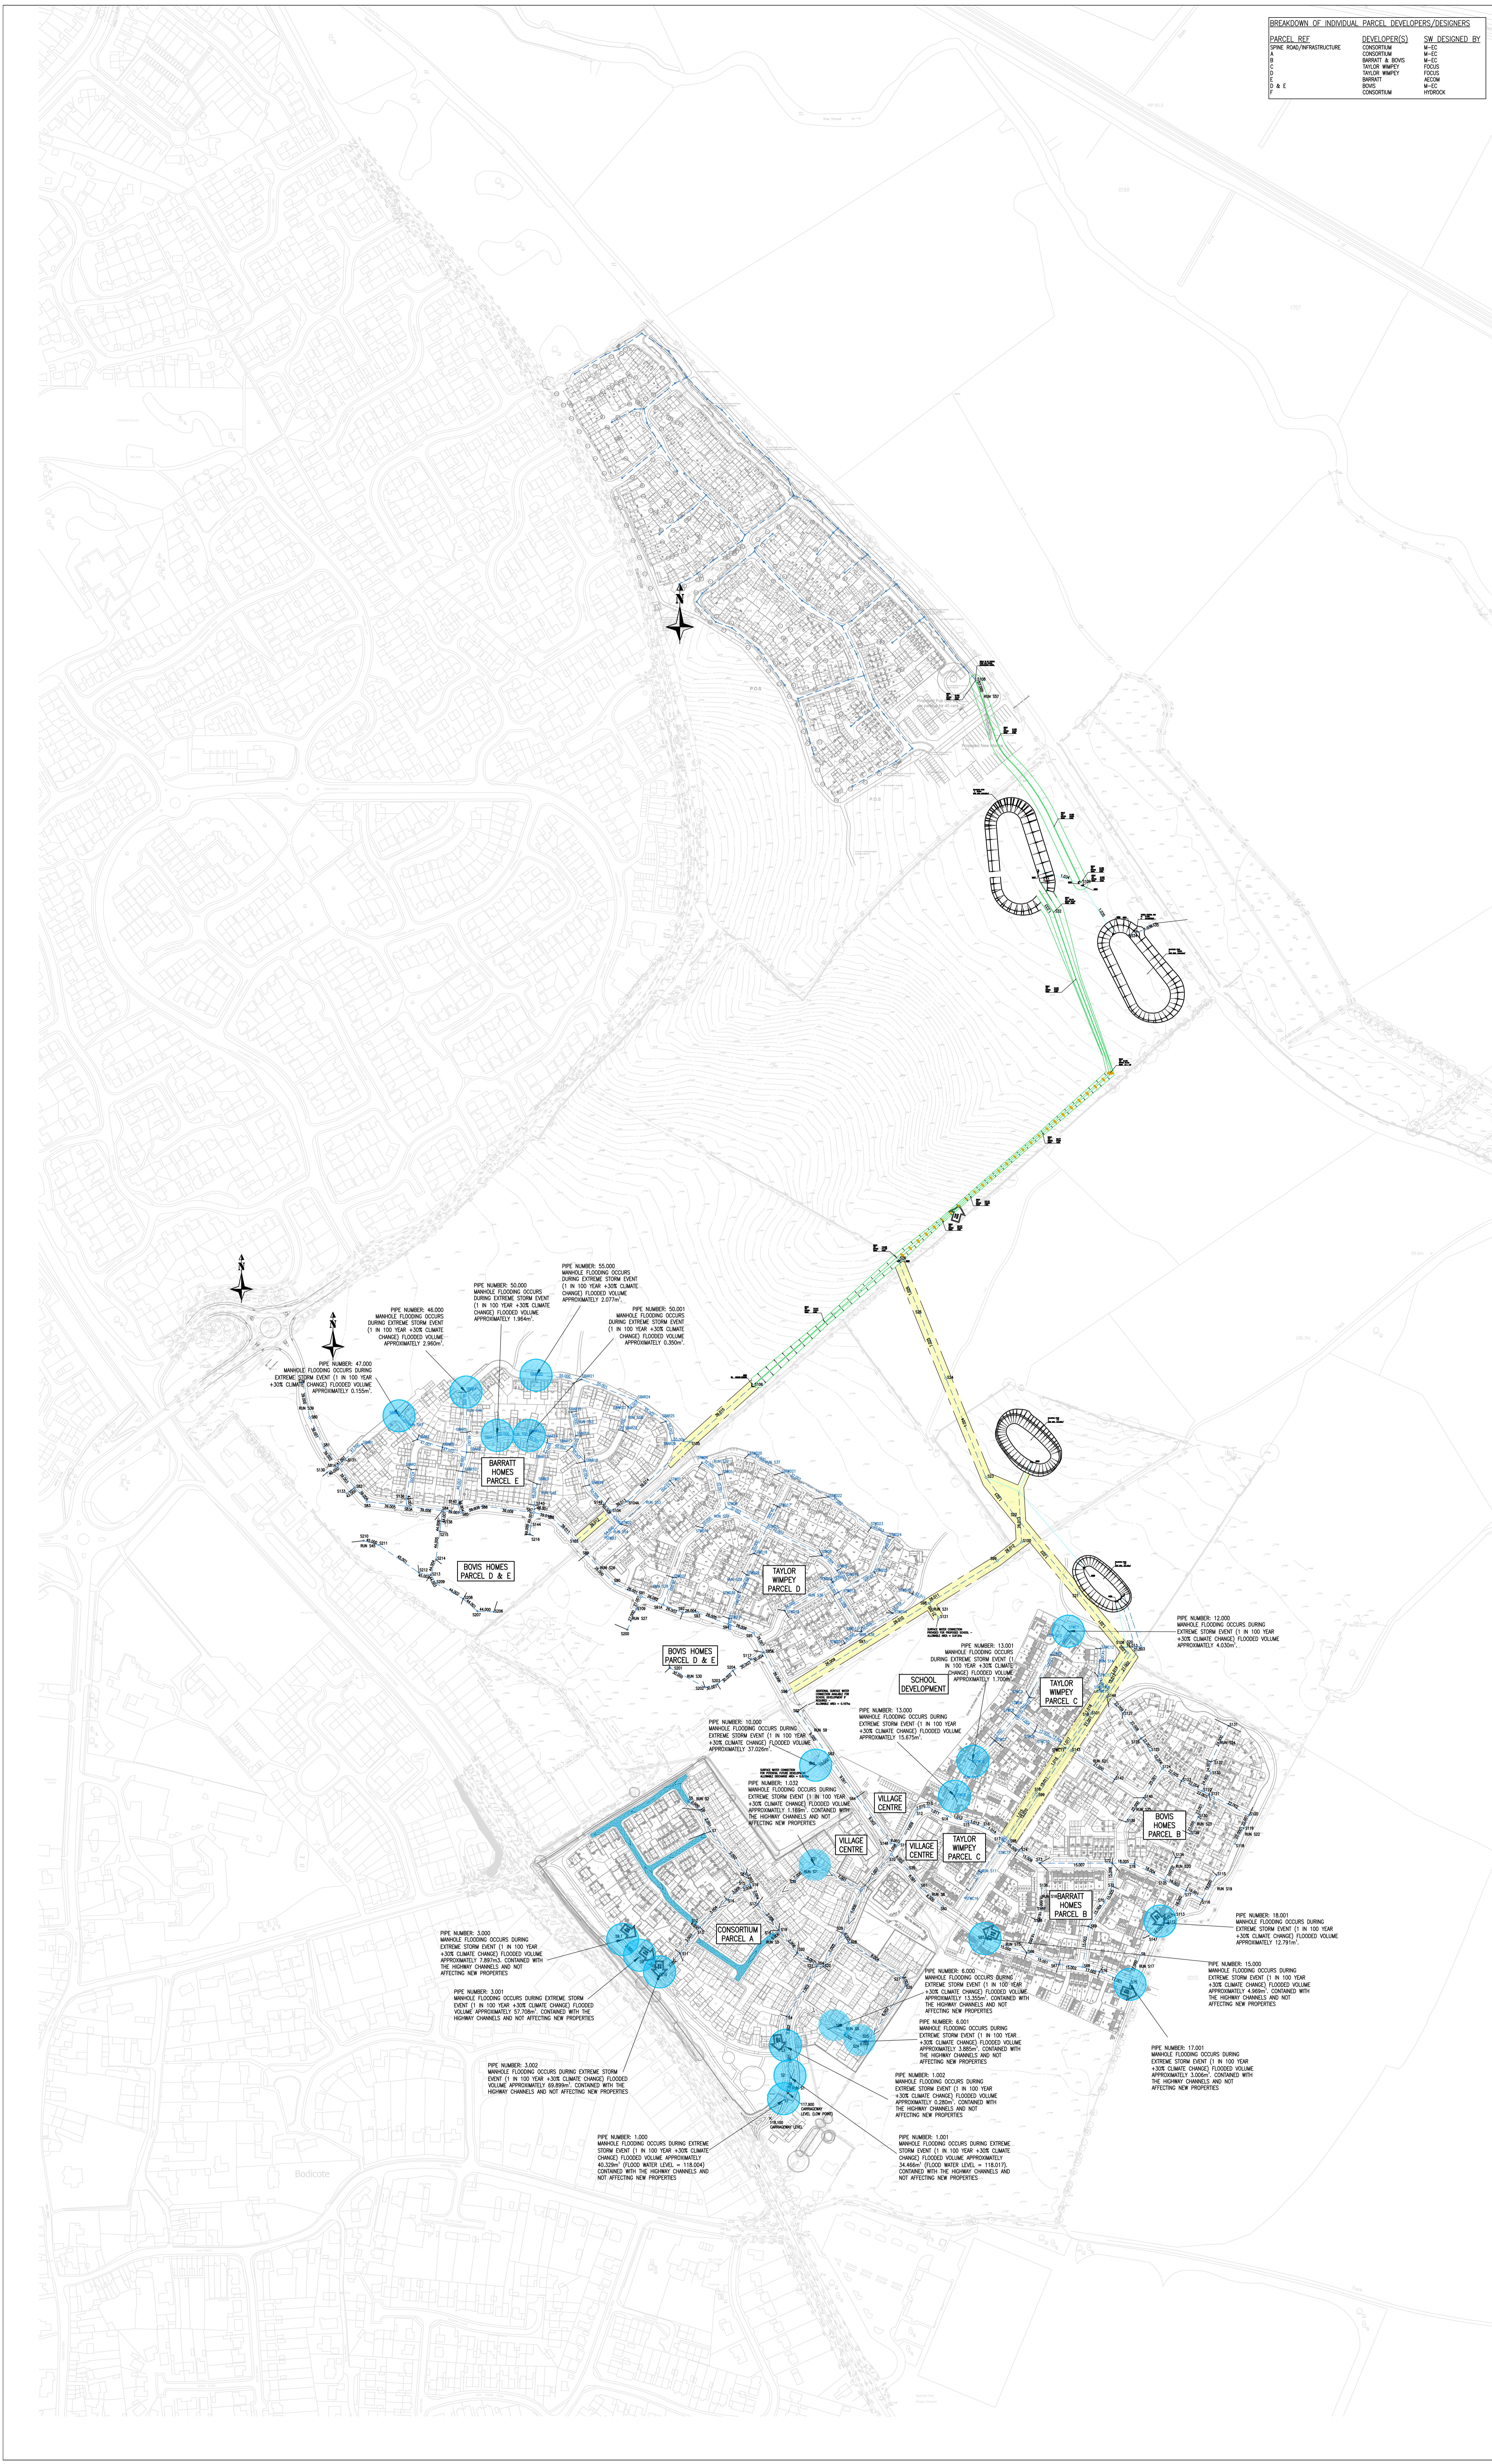

A ROAD CONTOURS ADDED TO DRAWING		IF	KA	05/18	
SIMULATED FLOOD WATER LEVELS FOR PIPES 1000 & 100 IN PARCELS ADDED IN FLOODING NOTES. ADDITIONAL SPOT LEVELS ADDED TO CONTOURS.					
REV	AMENDMENTS	DRN	CHK	DATE	
PROJECT: LONGFORD PARK BODICOTE BANBURY					
DRAWING TITLE: SITE-WIDE SURFACE WATER DRAINAGE STRATEGY SHEET 1 OF 2					
CLIENT: BOVIS HOMES					
DRAWING NUMBER: 20488_02_070_500.1					
REVISION:	A	SHEET SIZE:	A0	SCALE:	1:2000
DRAWN BY:	VP/JP	CHECKED BY:	KA	DATE:	21.09.16
STATUS: FOR INFORMATION / APPROVAL					
M-EC		Wellington House Lakeside Road Banbury, Leicestershire LE15 8PP T: 01509 244700 F: 01509 248116 info@m-ec.co.uk www.m-ec.co.uk			
ORDNANCE SURVEY © CROWN COPYRIGHT 2016. ALL RIGHTS RESERVED. LICENCE NUMBER 100029432.					