




PARCEL REF	DEVELOPER(S)	SW DESIGNED BY
SPINE ROAD/INFRASTRUCTURE	CONSORTIUM	M-EC
A	BARRATT & BOYS	M-EC
B	TAYLOR WIMPEY	M-EC
C	TAYLOR WIMPEY	FECS
D & E	BARRATT	ACOM
	BOYS	M-SI
	CONSORTIUM	HYROCK

- NOTES:**
- DO NOT SCALE THIS DRAWING.
 - THIS DRAWING IS TO BE READ IN CONJUNCTION WITH ALL OTHER RELEVANT DRAWINGS, ARCHITECTS AND SPECIALIST DESIGN DRAWINGS AND DETAILS.
 - ALL DIMENSIONS ARE IN METRES UNLESS NOTED OTHERWISE. ALL LEVELS ARE IN METRES UNLESS NOTED OTHERWISE.
 - THIS DRAWING IS FOR STRATEGIC REVIEW PURPOSES ONLY. ANY INFORMATION SHOWN ON THIS DRAWING SHALL NOT BE USED FOR CONSTRUCTION PURPOSES.

- KEY:**
- SMILE WITH CHECK DAMS AT REGULAR INTERVALS TO 200m - 600mm CLASS 66 MATERIAL
 - SEWER ESCAPEMENT
 - SURFACE WATER DRAINAGE TO BE OFFERED FOR MAINTENANCE BY O&C (DESIGNED BY M-EC)
 - PROPOSED ADAPTABLE SURFACE WATER DRAINAGE (DESIGNED BY M-EC)
 - PROPOSED ADAPTABLE SURFACE WATER DRAINAGE (DESIGNED BY O&C)
 - SURFACE WATER LATERAL CONNECTION
 - PERMEABLE BLOCK PAVING CARRIAGEWAY CONSTRUCTION (SEE DRG. NOS. 20488_02_150-155 & 20488_02_160)

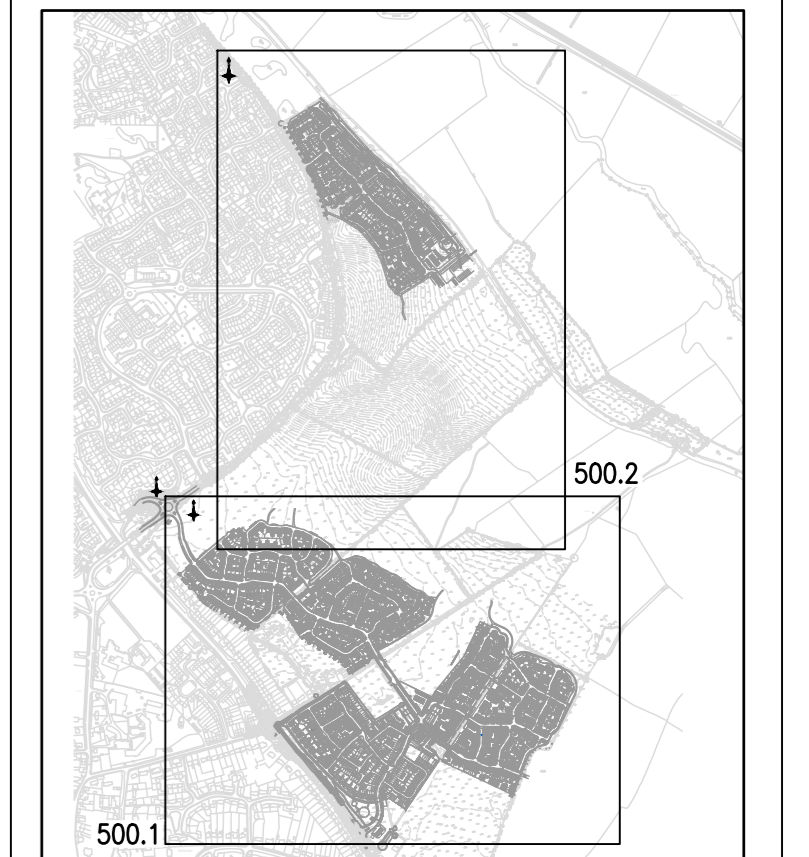

LAYOUT PLAN

B	PIPE CODES AMENDED FOLLOWING PARCEL ADDITIONS IN THE CALCULATIONS	VP	KA	25/09/19
A	MINOR AMENDMENTS TO BARRATT CARPARK PLAN TO REFLECT CHANGES TO SHEET	VP	KA	22/09/19
REV	AMENDMENTS	DRN	CHK	DATE
PROJECT:				
LONGFORD PARK BODICOTE BANBURY				
DRAWING TITLE:				
SITE-WIDE SURFACE WATER DRAINAGE STRATEGY SHEET 1 OF 2				
CLIENT:				
BOVIS HOMES				
DRAWING NUMBER:				
20488_02_070_500.1				
REVISION:	SHEET SIZE:	SCALE:		
B	A0	1:1000		
DRAWN BY:	CHECKED BY:	DATE:		
VP/JP	KA	21.09.19		
STATUS:				
FOR INFORMATION / APPROVAL				
<small>ORDNANCE SURVEY © CROWN COPYRIGHT 2019. ALL RIGHTS RESERVED. LICENCE NUMBER 10000432.</small>				