


PARCEL REF	DEVELOPER(S)	SW DESIGNED BY
SPINE ROAD/INFRASTRUCTURE	CONSORTIUM	M-EC
A	CONSORTIUM	M-EC
B	BARRATT & BOVIS	M-EC
C	TAYLOR WIMPEY	FOCUS
D	BARRATT	ACCOM
E	BOVIS	M-EC
F & G	CONSORTIUM	HYDROK

- NOTES:**
- DO NOT SCALE THIS DRAWING.
 - THIS DRAWING IS TO BE READ IN CONJUNCTION WITH ALL OTHER RELEVANT DRAWINGS, ARCHITECTS AND SPECIALIST DESIGN DRAWINGS AND DETAILS.
 - ALL DIMENSIONS ARE IN METRES UNLESS NOTED OTHERWISE. ALL LEVELS ARE IN METRES UNLESS NOTED OTHERWISE.
 - THIS DRAWING IS FOR STRATEGIC REVIEW PURPOSES ONLY. ANY INFORMATION SHOWN ON THIS DRAWING SHALL NOT BE USED FOR CONSTRUCTION PURPOSES.

- KEY:**
- SWALE WITH CHECK DAMS AT REGULAR INTERVALS 100mm - 600mm CLASS 6B MATERIAL
 - SEWER EASEMENT
 - SURFACE WATER DRAINAGE TO BE OFFERED FOR MAINTENANCE BY DOC (DESIGNED BY M-EC)
 - PROPOSED ADOPTABLE SURFACE WATER DRAINAGE (DESIGNED BY M-EC)
 - PROPOSED ADOPTABLE SURFACE WATER DRAINAGE (DESIGNED BY OTHERS)
 - SURFACE WATER LATERAL CONNECTION
 - PERMEABLE BLOCK PAVING CARRIAGEWAY CONSTRUCTION (SEE DRG NOS. 20488_02_100-155 & 20488_02_160)

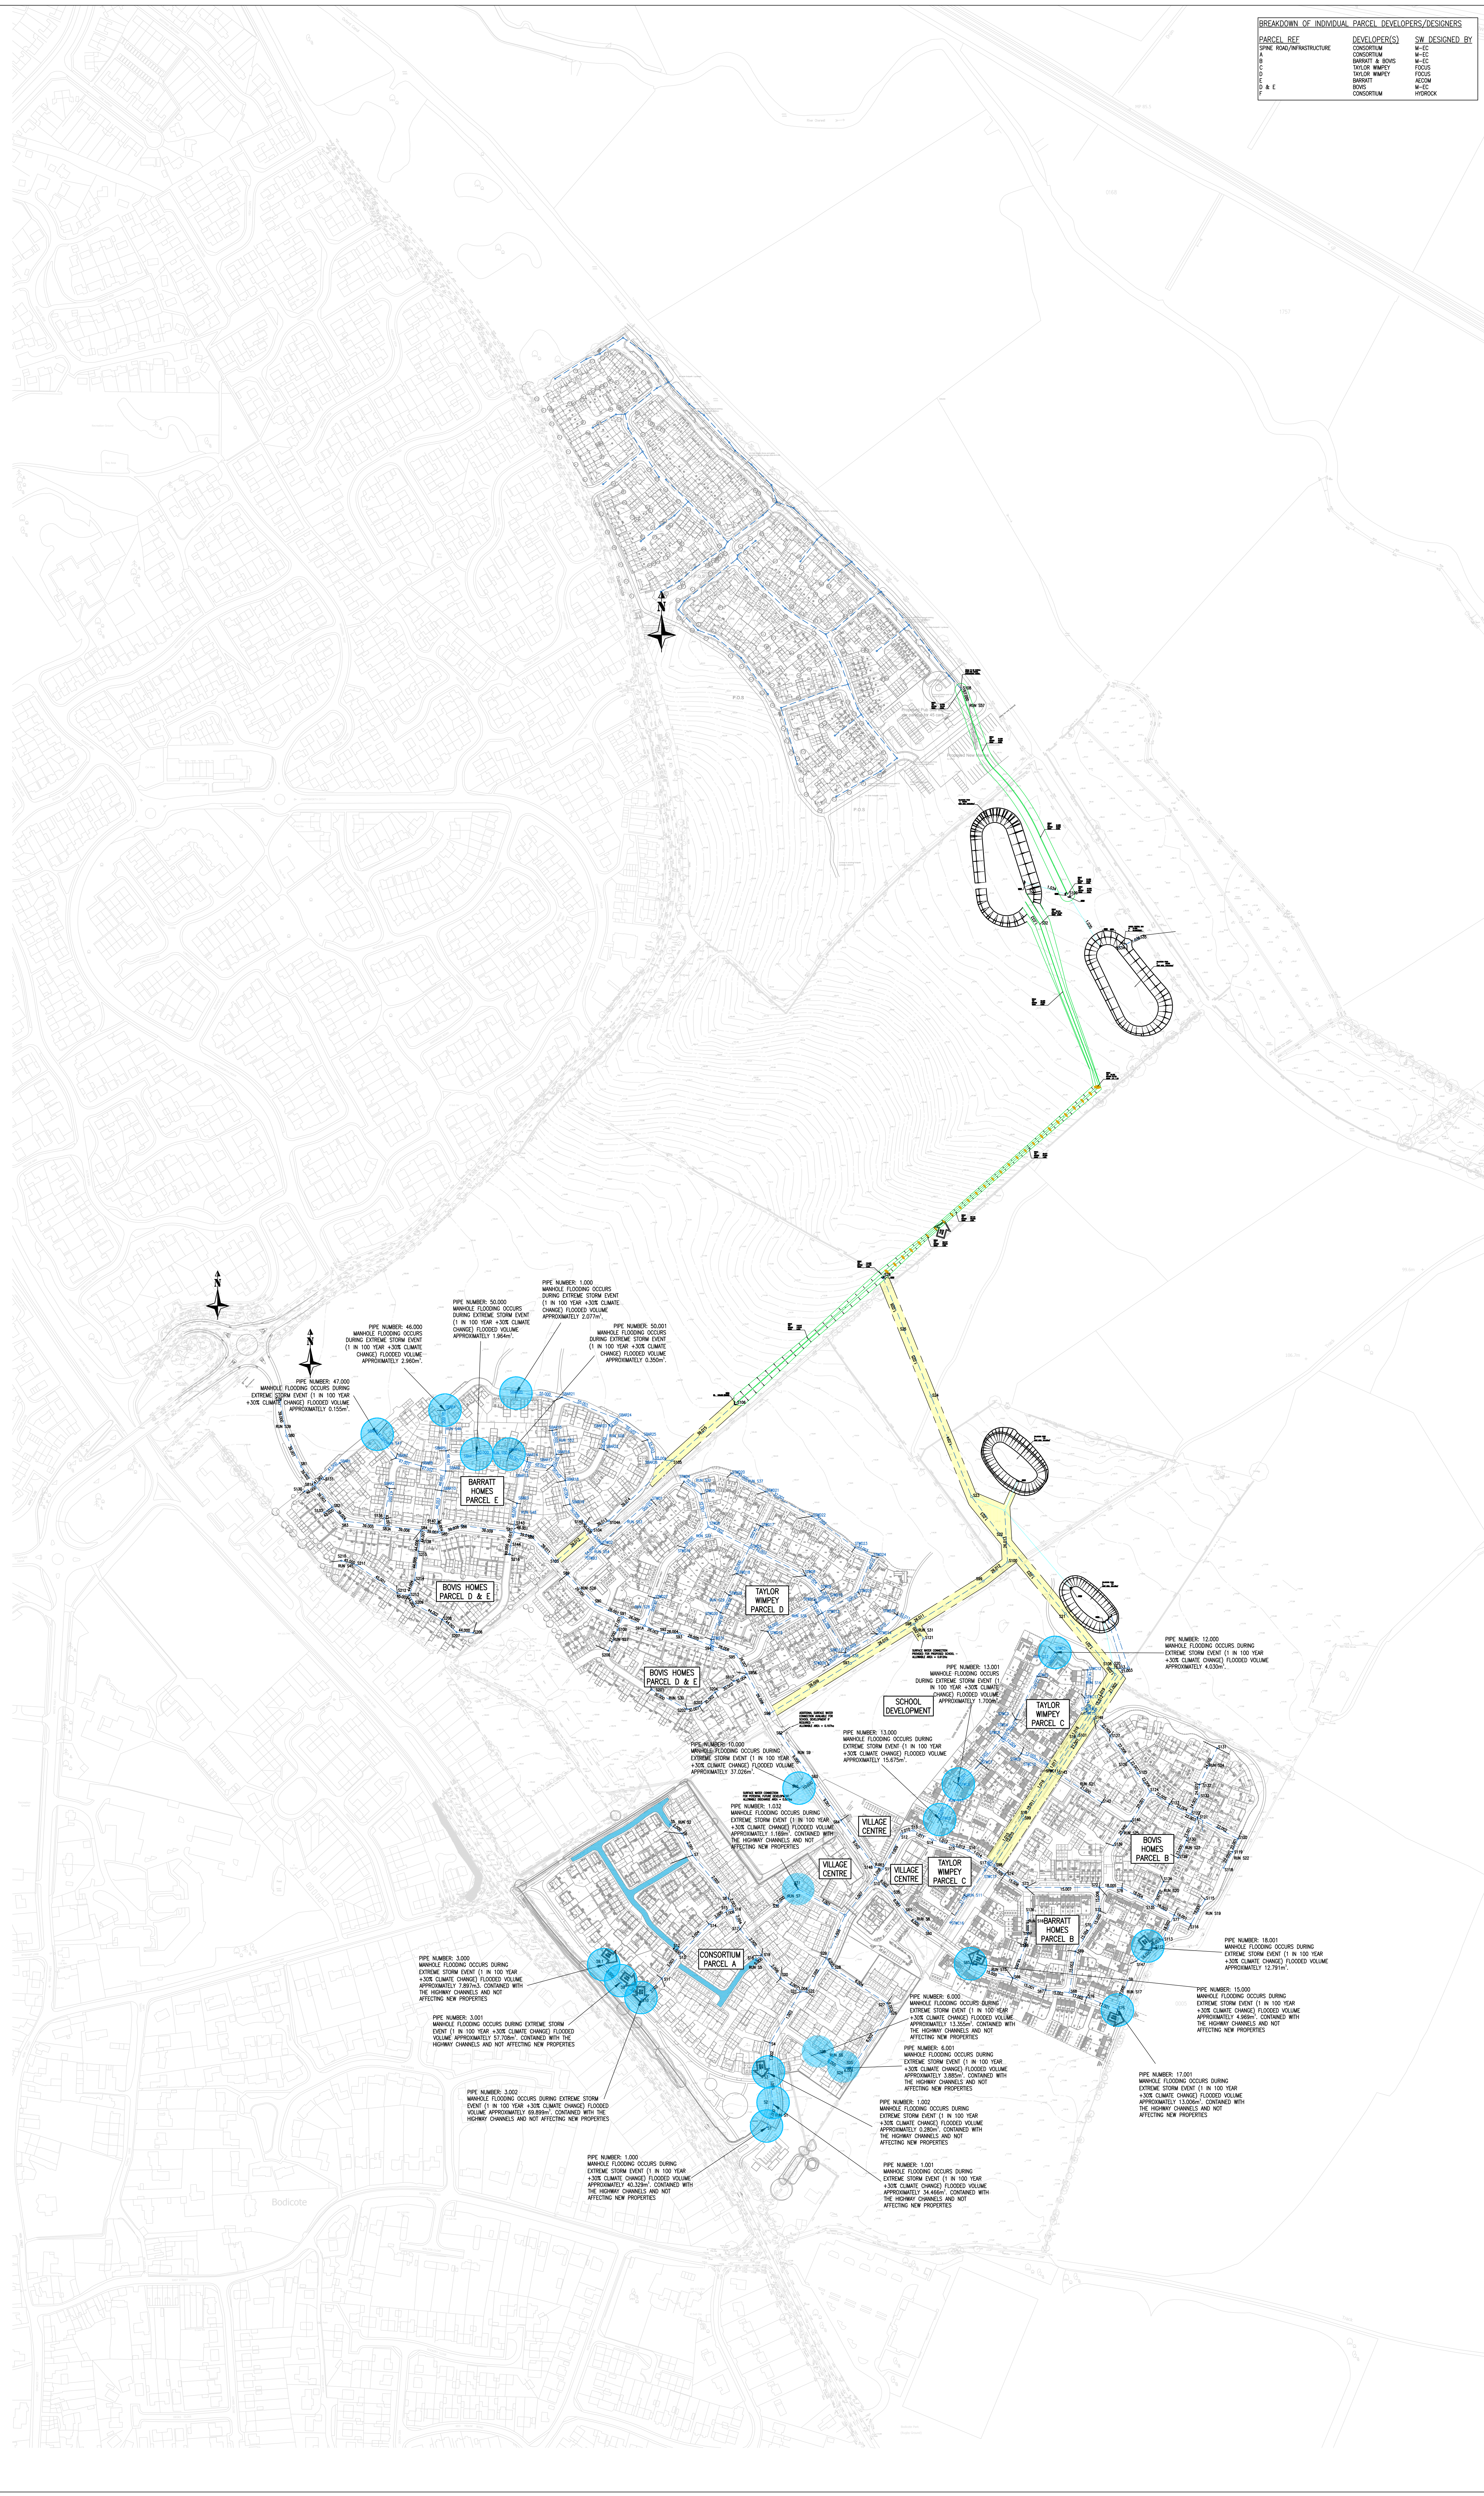

REV	AMENDMENTS	ISSN	CHEK	DATE
PROJECT: LONGFORD PARK BODICOTE BANBURY				
DRAWING TITLE: SITE-WIDE SURFACE WATER DRAINAGE STRATEGY SHEET 1 OF 2				
CLIENT: BOVIS HOMES				
DRAWING NUMBER: 20488_02_070_500.1				
REVISION	SHEET SIZE	SCALE		
-	A0	1:2000		
DRAWN BY	CHECKED BY	DATE		
VP/IP	KA	21.09.16		
STATUS: FOR INFORMATION / APPROVAL				
M-EC		Wellington House Lakeside Road Banbury, Leicestershire LE15 2BP T: 01509 244755 F: 01509 248116 info@m-ec.co.uk www.m-ec.co.uk		
ORDNANCE SURVEY © CROWN COPYRIGHT 2016. ALL RIGHTS RESERVED. LICENSE NUMBER 100029432.				