
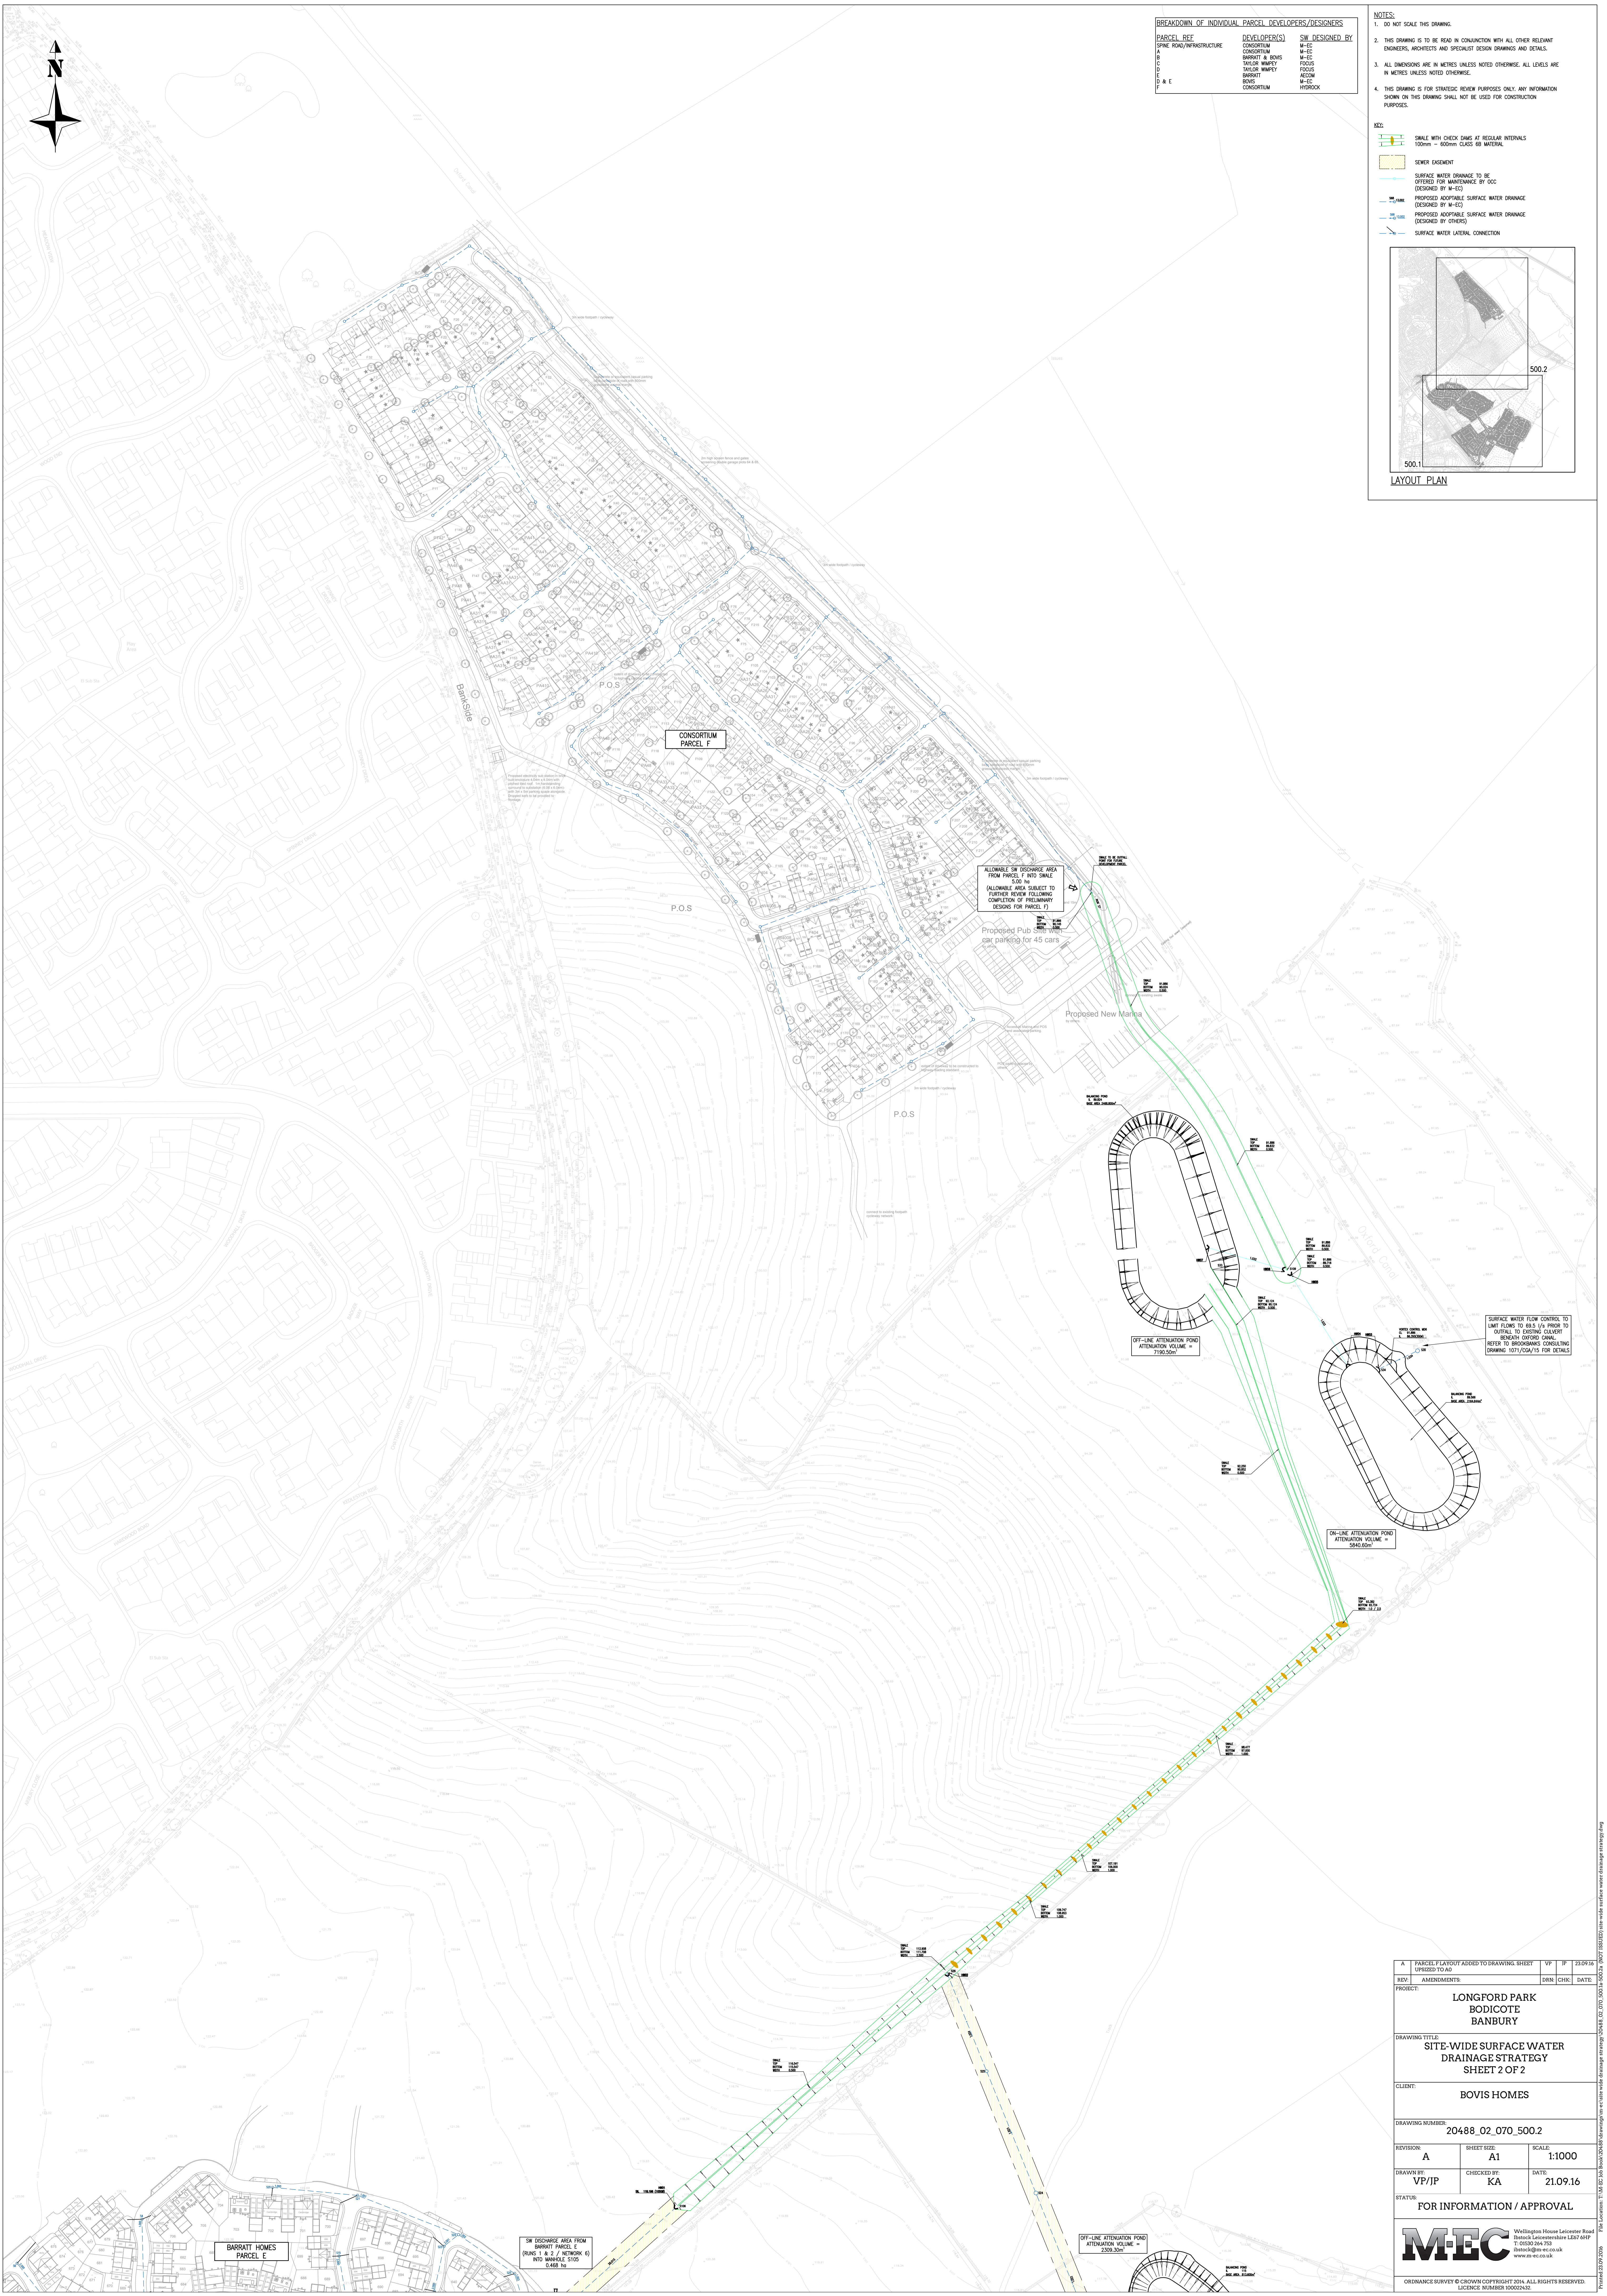


PARCEL REF	DEVELOPER(S)	SW DESIGNED BY
SPINE ROAD/INFRASTRUCTURE	CONSORTIUM	M-EC
A	CONSORTIUM	M-EC
B	BARRATT & BOVIS	FOCUS
C	TAYLOR WIMPEY	FOCUS
D	BARRATT	M-EC
E & F	BOVIS CONSORTIUM	M-EC

- NOTES:**
- DO NOT SCALE THIS DRAWING.
 - THIS DRAWING IS TO BE READ IN CONJUNCTION WITH ALL OTHER RELEVANT DRAWINGS, SPECIFICATIONS AND SPECIALIST DESIGN DRAWINGS AND DETAILS.
 - ALL DIMENSIONS ARE IN METRES UNLESS NOTED OTHERWISE. ALL LEVELS ARE IN METRES UNLESS NOTED OTHERWISE.
 - THIS DRAWING IS FOR STRATEGIC REVIEW PURPOSES ONLY. ANY INFORMATION SHOWN ON THIS DRAWING SHALL NOT BE USED FOR CONSTRUCTION PURPOSES.

- KEY:**
- SEWER EXHAUSTION
 - SURFACE WATER DRAINAGE TO BE OFFERED FOR MAINTENANCE BY SCC (DESIGNED BY M-EC)
 - PROPOSED ADAPTABLE SURFACE WATER DRAINAGE (DESIGNED BY M-EC)
 - PROPOSED ADAPTABLE SURFACE WATER DRAINAGE (DESIGNED BY OTHERS)
 - SURFACE WATER LATERAL CONNECTION

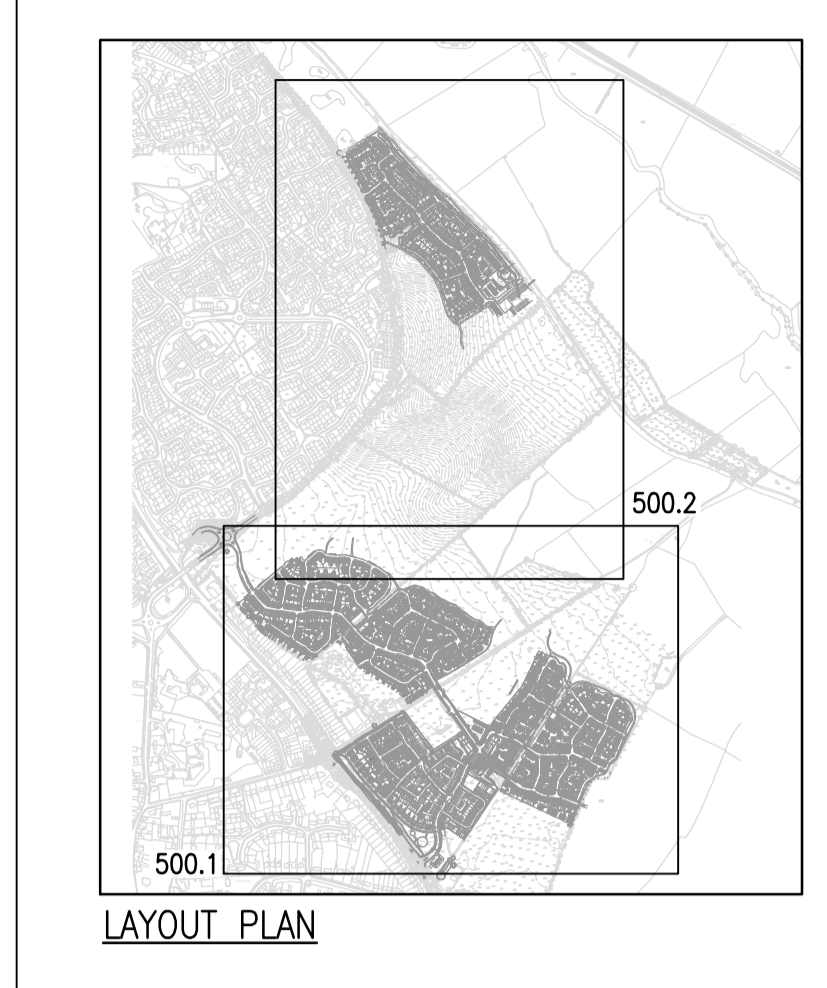

ALLOWABLE SW DISCHARGE AREA FROM PARCELS F INTO SWALE 5.00 m² (ALLOWABLE AREA SUBJECT TO FURTHER REVIEW FOLLOWING COMPLETION OF PRELIMINARY DESIGNS FOR PARCEL F)

OFF-LINE ATTENUATION POND ATTENUATION VOLUME = 7190.00m³

ON-LINE ATTENUATION POND ATTENUATION VOLUME = 5840.00m³

SURFACE WATER FLOW CONTROL TO LIMIT FLOWS TO 0.6 L/S (A-PROF) TO DUFFALL TO EXISTING CLAMBER. REFER TO BROOKHAMS CONSULTING DRAWING 1071/024/15 FOR DETAILS

BARRATT HOMES PARCEL E

SW DISCHARGE AREA FROM BARRATT PARCELS (BUNK 1 & 2 / NEWARK 6) INTO SWALE 5100 CLASS 10

OFF-LINE ATTENUATION POND ATTENUATION VOLUME = 2320.00m³

REV	DESCRIPTION	DATE	BY	CHECK
A	PACKAGE LAYOUT ADDED TO DRAWING SHEET	23/09/16	VP	VP
B	UPGRADED TO A0			

PROJECT: LONGFORD PARK BODICOTE BODICOTE

DRAWING TITLE: SITE-WIDE SURFACE WATER DRAINAGE STRATEGY SHEET 2 OF 2

CLIENT: BOVIS HOMES

DRAWING NUMBER: 20488_02_070_500.2

REVISION: A SHEET SIZE: A1 SCALE: 1:1000

DRAWN BY: VP/JP CHECKED BY: KA DATE: 21.09.16

STATUS: FOR INFORMATION / APPROVAL

M-EC Wellington House Lakeside Road
Bristol & Levenshulme LS27 8BP
T: 01582 264 755
info@m-ec.co.uk
www.m-ec.co.uk

ORDNANCE SURVEY © CROWN COPYRIGHT 2016. ALL RIGHTS RESERVED. LICENCE NUMBER 100029232