




PARCEL REF	DEVELOPER(S)	SW DESIGNED BY
SPINE ROAD/INFRASTRUCTURE	CONSORTIUM	M-EC
A	BARRATT & BOYS	M-EC
B	TAYLOR WIMPEY	M-EC
C	TAYLOR WIMPEY	M-EC
D & E	BARRATT	ACCOM
	BOYS	M-EC
	CONSORTIUM	HYDRICK

- NOTES:**
- DO NOT SCALE THIS DRAWING.
 - THIS DRAWING IS TO BE READ IN CONJUNCTION WITH ALL OTHER RELEVANT DRAWINGS, ARCHITECTS AND SPECIALIST DESIGN DRAWINGS AND DETAILS.
 - ALL DIMENSIONS ARE IN METRES UNLESS NOTED OTHERWISE. ALL LEVELS ARE IN METRES UNLESS NOTED OTHERWISE.
 - THIS DRAWING IS FOR STRATEGIC REVIEW PURPOSES ONLY. ANY INFORMATION SHOWN ON THIS DRAWING SHALL NOT BE USED FOR CONSTRUCTION PURPOSES.

- KEY:**
- SMILE WITH CHECK DIMS AT REGULAR INTERVALS 1000m - 600m CLASS 66 METRES
 - SEWER DUCTWORK
 - SURFACE WATER DRAINAGE TO BE OFFERED FOR MAINTENANCE BY O&C (DESIGNED BY M-EC)
 - PROPOSED ADAPTABLE SURFACE WATER DRAINAGE (DESIGNED BY M-EC)
 - PROPOSED ADAPTABLE SURFACE WATER DRAINAGE (DESIGNED BY O&C)
 - SURFACE WATER LATERAL CONNECTION
 - PERMEABLE BLOCK PAVING CARRIAGEWAY CONSTRUCTION (SEE DRG NOS 20488_02_150-155 & 20488_02_160)

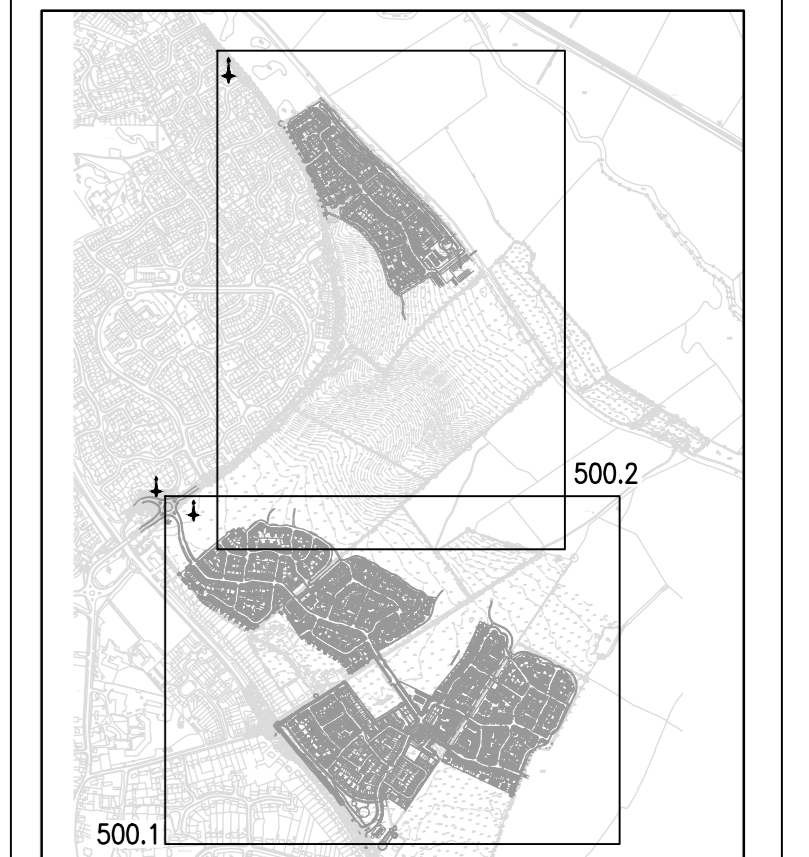

LAYOUT PLAN

A MINOR AMENDMENT TO SHEET LAYOUT PLAN TO REFLECT CHANGES TO SHEET 2		VP	22.09.16
REV	AMENDMENTS	DRN	CHK
PROJECT:			
LONGFORD PARK BODICOTE BANBURY			
DRAWING TITLE:			
SITE-WIDE SURFACE WATER DRAINAGE STRATEGY SHEET 1 OF 2			
CLIENT:			
BOVIS HOMES			
DRAWING NUMBER:			
20488_02_070_500.1			
REVISION:	SHEET SIZE:	SCALE:	
A	A0	1:1000	
DRAWN BY:	CHECKED BY:	DATE:	
VP/JP	KA	21.09.16	
STATUS:			
FOR INFORMATION / APPROVAL			
MEC			
<small>MANCHESTER HOUSE HOLDINGS LTD 7, 05130 244 770 F: 01203 244 116 www.mh.com</small>			
<small>ORDNANCE SURVEY © CROWN COPYRIGHT 2016. ALL RIGHTS RESERVED. LICENCE NUMBER 100049232.</small>			