




**SAFETY, HEALTH AND ENVIRONMENTAL INFORMATION BOX**

IT IS ASSUMED THAT ALL WORKS ON THIS DRAWING WILL BE CARRIED OUT BY A COMPETENT CONTRACTOR WORKING, WHERE APPROPRIATE, TO AN APPROPRIATE METHOD STATEMENT.


**THIS DRAWING IS TO BE USED ONLY FOR THE PURPOSE OF ISSUE THAT IT WAS ISSUED FOR AND IS SUBJECT TO AMENDMENT.**

**NOTES**

1. THIS DRAWING IS TO BE READ IN CONJUNCTION WITH ALL OTHER RELEVANT DOCUMENTATION.
2. DO NOT SCALE FROM THIS DRAWING. USE ONLY PRINTED DIMENSIONS.
3. ALL DIMENSIONS IN METERS. ALL CHANGES, LEVELS AND COORDINATES ARE IN METRES UNLESS DEFINED OTHERWISE.
4. THIS DRAWING IS TO BE READ IN CONJUNCTION WITH THE PROJECT HEALTH & SAFETY FILE FOR ANY IDENTIFIED POTENTIAL RISKS.

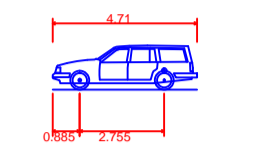

**Estate Car (2006)**  
 Overall Length 4.710m  
 Overall Width 1.804m  
 Overall Body Height 1.442m  
 Min Body Ground Clearance 0.207m  
 Max Track Width 1.756m  
 Lock to Lock Time 4.00s  
 Kerb to Kerb Turning Radius 5.950m

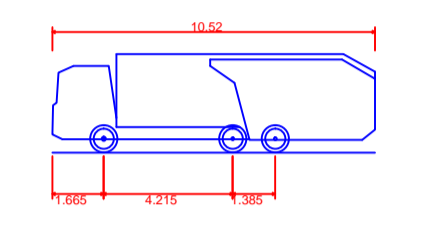

**Phoenix 2-23W (with Elite 2.6x4 chassis)**  
 Overall Length 10.520m  
 Overall Width 2.530m  
 Overall Body Height 3.211m  
 Min Body Ground Clearance 0.416m  
 Track Width 2.530m  
 Lock to Lock Time 4.00s  
 Kerb to Kerb Turning Radius 9.950m

Revision Details	By	Date	Suffix
DESIGN AMENDED TO SUIT VALUE ENGINEERING AND LAYOUT REV AQ & AS	PB	04/04/16	P3
AUTOTRACKING REVISED TO SUIT AMENDED LAYOUT	PB	20/10/15	P2
PRELIMINARY ISSUE	PB	01/10/15	P1

Purpose of Issue: **FOR INFORMATION**

Client: **BARRATT HOMES WEST MIDLANDS**

Project Title: **LONGFORD PARK PARCEL E**

Drawing Title: **VEHICLE AUTOTRACKING**

Designed	Drawn	Checked	Approved	Date
PB	PB	CAO	CAO	01/10/15

AECOM Internal Project No. 47074043  
 Scale @ A1 1:500  
 Subtlety N/A  
 Zone N/A

THIS DOCUMENT HAS BEEN PREPARED PRACTICANT TO AND SUBJECT TO THE TERMS OF AECOM APPOINTMENT BY ITS CLIENT. AECOM ACCEPTS NO LIABILITY FOR ANY USE OF THIS DOCUMENT OTHER THAN BY ITS ORIGINAL CLIENT OR FOLLOWING AECOM EXPRESS AGREEMENT TO SUCH USE, AND ONLY FOR THE PURPOSES FOR WHICH IT WAS PREPARED AND PROVIDED.

AECOM Infrastructure & Environment UK Limited  
 1st Floor, Victoria Square House  
 Victoria Square  
 Birmingham, B2 4AJ  
 Tel: +44 (0)121 212 3035  
 Fax: +44 (0)121 212 1938  
 www.aecom.com



Drawing Number	Rev
001	P3