



KEY

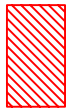



NECC C
> 63 dB(A) Daytime 16 hour Leq
> 57 dB(A) Night-time 8 hour Leq

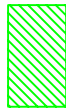

NECC B
55-63 dB(A) Daytime 16 hour Leq
45-57 dB(A) Night-time 8 hour Leq



SITE BOUNDARY

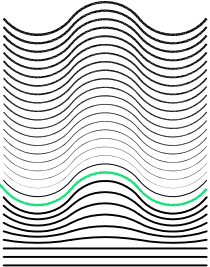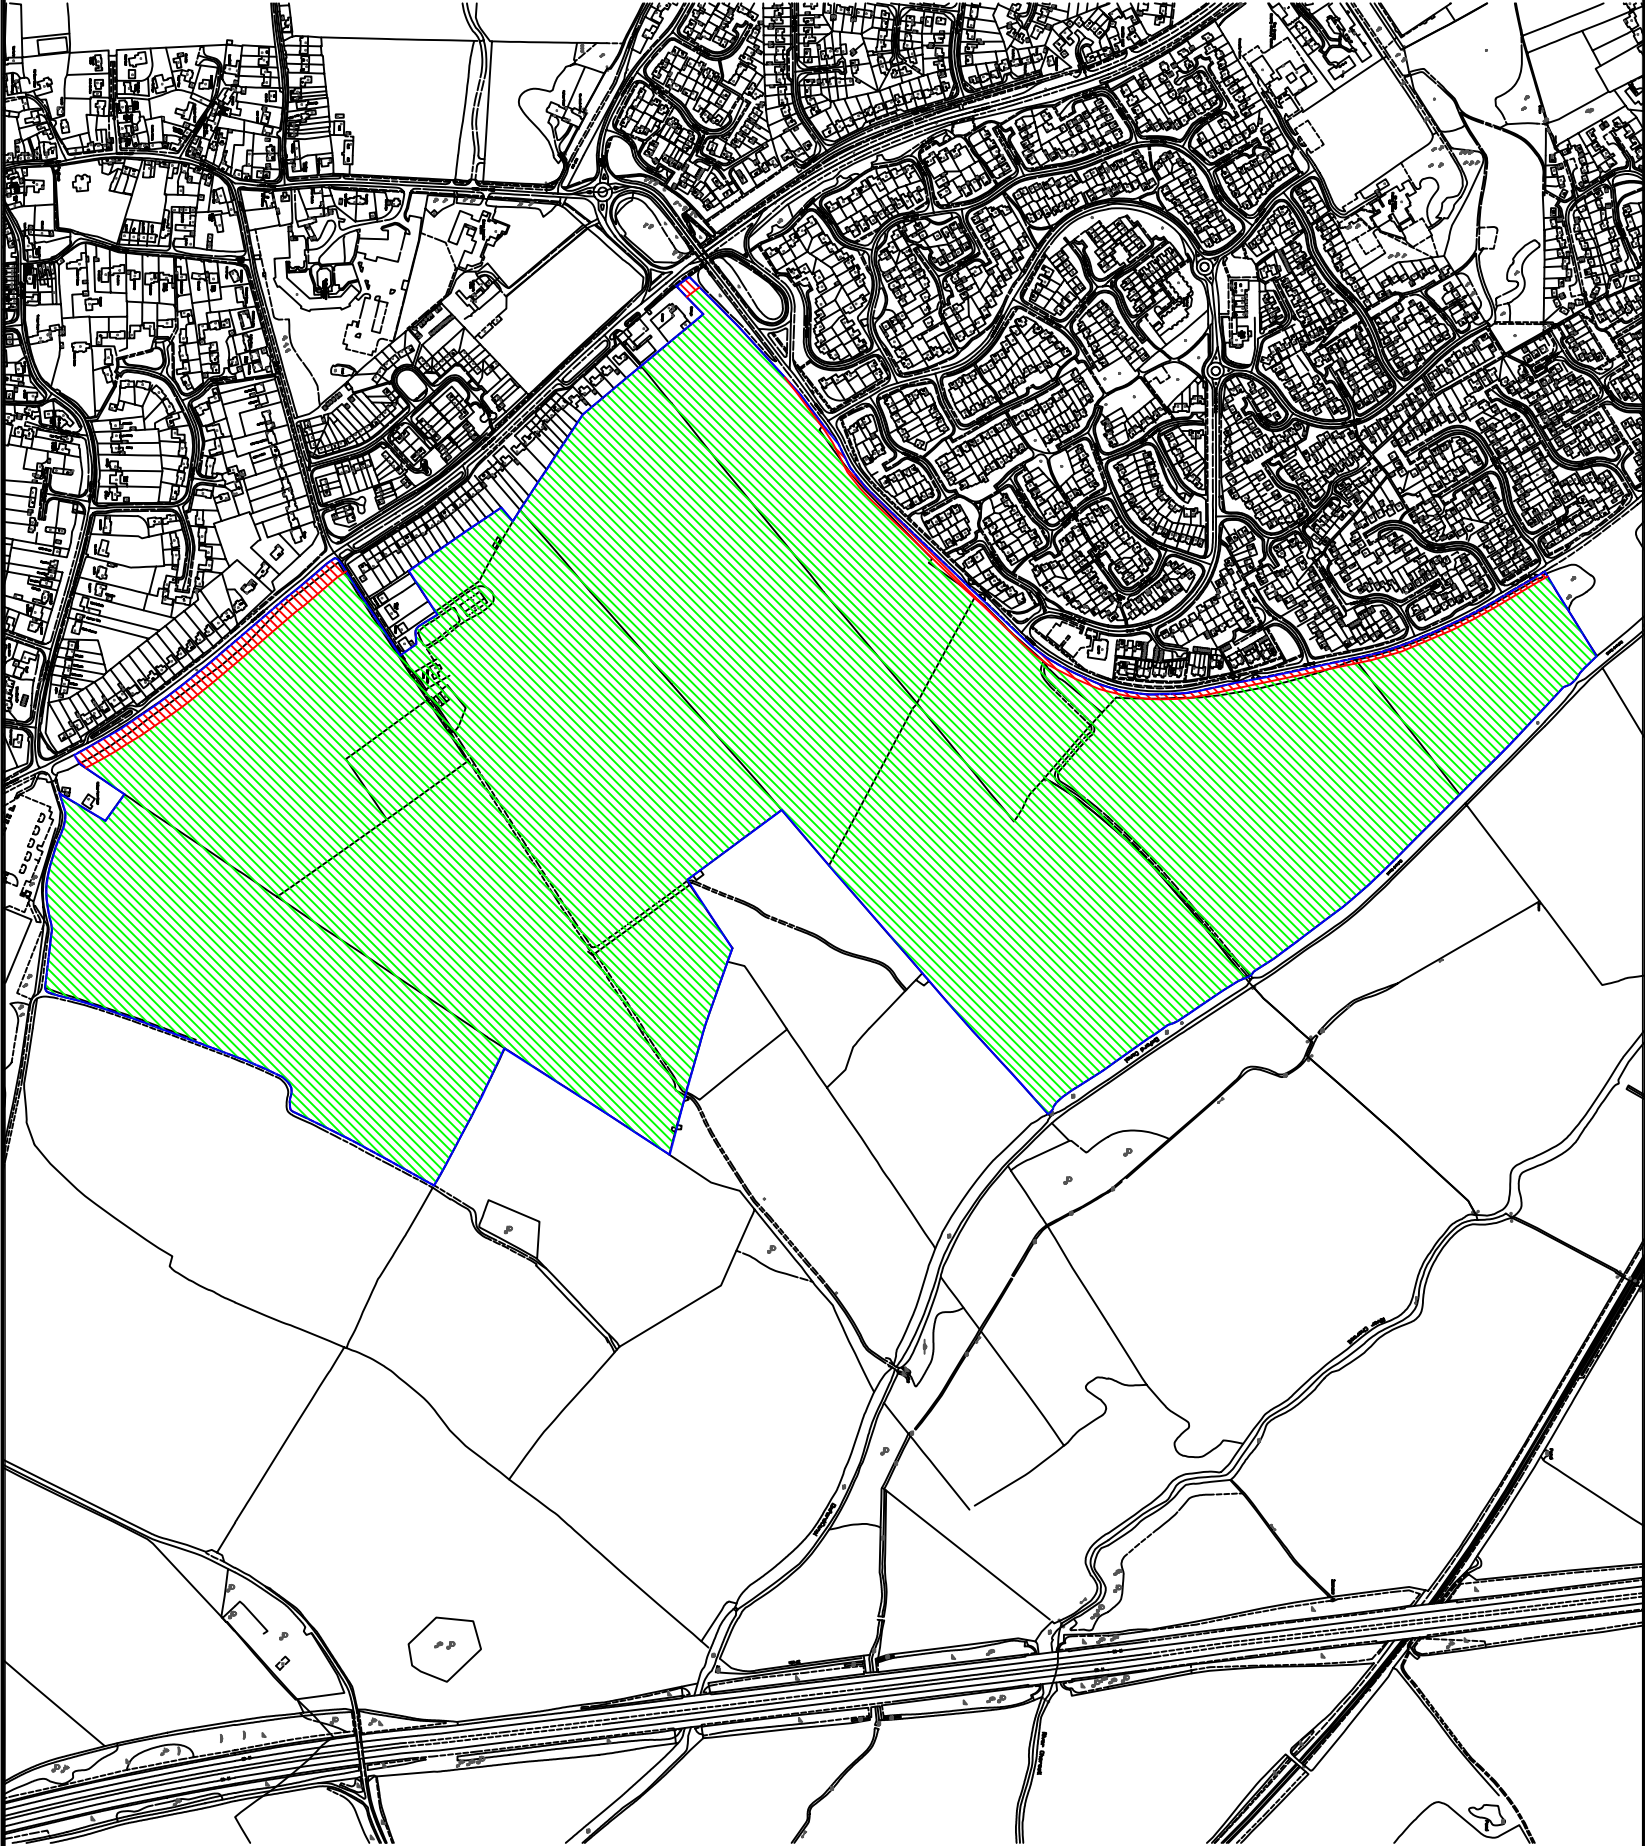

CONSULTANTS IN ACOUSTICS

Cole Jarman Associates

PPG24 NOISE EXPOSURE CATEGORY AREAS

COLLEGE FIELDS, BANBURY

NTS

CAD

MAR 2005

FIGURE 11.2