



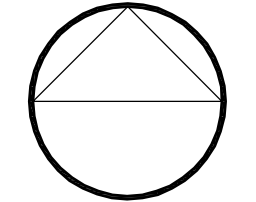

NOTES:
 Based upon the Distance Survey map with permission of The Controller of Her Majesty's Stationery Office, © Crown Copyright.
 Aspect Landscape Planning Ltd, West Court, Harwick Business Park, Nott Way, Banbury OX16 2AF.
 Licence 10004346
 Copyright reserved
 No Dimensions to be scaled from this drawing.

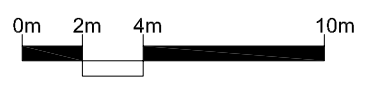

- KEY:**
- Site Boundary
 - Existing Trees
 - Existing Shrubs
 - Proposed Trees
 - Proposed Hedge
 - Proposed Feature Shrub
 - Proposed Shrubs
 - Proposed Climbers

Refer to Highways Junction design and Mitigation scheme dwg.

PLANTING NOTES
 All plants to be supplied in accordance with the HTA 'National Plant Specification' and from a HTA certified nursery. All plants and trees to be planted in accordance with BS5836: Delivery and handling of all plant material to be in accordance with BS4428/JC/LCPSE Code of Practice for 'Handling and Establishing Landscape Plants' Parts 1, 11 and 12. All excavated areas to be backfilled with other site won topsoil or imported topsoil to be BS3882-General purpose grade. All topsoiled areas to be clear of rocks and rubble larger than 50mm diameter and any other debris that may interfere with the establishment of plants. Tree pits in soft landscape to be excavated to first level in depth prior to topsoiling and all shrub planting areas excavated to 450mm depth. All plants shall be planted in a random fashion and only formal regimented lines at densities indicated in the schedule, unless otherwise specified. Unless otherwise specified, all hedges shall be planted in a double staggered rows and hedgerow mixes shall be planted in groups of 7, 9 & 13s at densities indicated on the schedule. Ornamental shrub planting mixes shall be planted in groups of 5, 7 & 11s and native shrub planting mixes shall be planted in groups of 9, 13 & 15s. All plants shall be watered to field capacity immediately after planting and mulched with 50mm depth of medium grade crushed mulch. All trees to be double staked with cross bar and legs, using 1.6m long, 75mm diameter rounded tree stakes 75mm brass, rubber tie and spacer blocks. Stakes not to extend more than 650mm above ground level. All trees within hardstanding/highways visibility splay to be clear stem to 1.5m high unless otherwise specified. Planting and associated operations shall comply with BS6043, BS428 and BS5837. Root barriers (RaRoot 1000 or equivalent) to be included adjacent to buildings and services where necessary. Unless otherwise stated planting shall be carried out during the period of 1 Nov to 31 March when the ground is not frozen or waterlogged. If planting is required outside this period agreement shall be sought and all bare root plants shall be substituted with container grown stock. All Frustrus species to be UK-grown specimens from healthy, disease-free stock and from reputable suppliers and HTA certified nurseries.

PROTECTION OF EXISTING VEGETATION TO BE RETAINED
 Existing trees to be retained shall be protected in accordance with BS5837, from commencement to completion of all works on site.

REV	DATE	NOTE	Drawn	Chkd
F	23.09.2014	Tree to plot 110 frontage removed	BS	KC
E	03.03.2014	Updated to comments from Local Authority received 20.02.14	JC	KC
D	27.01.2014	Updated to latest comments and base	JC	KC
C	27.09.2013	Updated to latest comments and base	JC	KC
B	16.09.2013	Updated to latest comments and base	JC	KC

REVISIONS

TITLE
**Longford Park, Banbury
 Phase 1 - Planting Plan 3 of 5**

CLIENT
Barratt Homes, Bovis & Taylor Wimpey Homes

SCALE	DATE	DRAWN
1:250@A1	JUL 2013	CW
DRAWING NUMBER	REVISION	
5205/ ASP 1.3	F	

Based on Architects drawing C1618 P001 D