

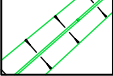


**NOTES:**

1. DO NOT SCALE THIS DRAWING.
2. THIS DRAWING IS TO BE READ IN CONJUNCTION WITH ALL OTHER RELEVANT ENGINEERS, ARCHITECTS AND SPECIALIST DESIGN DRAWINGS AND DETAILS.
3. ALL DIMENSIONS AND LEVELS ARE IN METRES UNLESS NOTED OTHERWISE. ALL LEVELS ARE IN METRES UNLESS NOTED OTHERWISE.
4. THIS DRAWING IS FOR STRATEGY PURPOSES ONLY AND IS NOT TO BE USED FOR CONSTRUCTION PURPOSES.

**KEY:**

- SA01  SOAKAWAY TESTING LOCATIONS
-  EXISTING IMPERMEABLE BALANCING POND
-  EXISTING IMPERMEABLE SWALE NETWORK

REV:	AMENDMENTS:	DRN:	CHK:	DATE:
PROJECT: <b>LONGFORD PARK BODICOTE BANBURY</b>				
DRAWING TITLE: <b>PROPOSED DEVELOPMENT PARCEL F &amp; COUNTRY PARK DRAINAGE SOAKAGE TESTING LOCATIONS</b>				
CLIENT: <b>BARRATT HOMES, BOVIS HOMES &amp; TAYLOR WIMPEY</b>				
DRAWING NUMBER: <b>20488_02_140_01</b>				
REVISION: -	SHEET SIZE: <b>A2</b>	SCALE: <b>1:2000</b>		
DRAWN BY: <b>JP</b>	CHECKED BY: <b>KA</b>	DATE: <b>18.01.17</b>		
STATUS: <b>FOR INFORMATION / APPROVAL</b>				
<b>M-EC</b>		Ibstock T: 01530 264 753 Birmingham T: 0121 2624 045 Milton Keynes T: 01908 440 042 Nottingham T: 0115 838 0990 E: group@m-ec.co.uk www.m-ec.co.uk		
ORDNANCE SURVEY © CROWN COPYRIGHT 2015. ALL RIGHTS RESERVED. LICENCE NUMBER 100055865.				

Printed: 18.01.2017 File Location: T:\M-EC Job Book\20488 Drawings\m-ec-site wide drainage strategy\20488\_04\_140\_01 soakage testing locations.dwg