


KEY

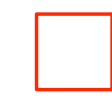

Site area - 3504 sq m



Building 300,
Upper Heyford Airbase
Site plan

NOC

www.ppg-llp.co.uk
Team AR/GN
02 August 2007
1: 2500 @A3

