

Reproduced with the permission of Ordnance Survey on behalf of Her Majesty's Stationery Office. © Crown copyright (2007) All rights reserved. Licence Number 100039628

01	06/02/07	NS	IGC	IGC
First Issue				
Issue	Date	By	Chkd	Appd

ARUP

The Arup Campus, Blythe Gate, Blythe Valley Park
 Solihull, West Midlands B90 8AE
 Tel +44(0)121 213 3000 Fax +44(0)121 213 3001
 www.arup.com

Client
 North Oxfordshire Consortium

Job Title
 Heyford Park
 Transport Assessment

Drawing Title
 Existing Accesses to
 Heyford Park

Scale at A3
 1:5000

Plot ID

Drawing Status
Environmental Statement

Job No	Drawing No	Issue
120669-00	T01	01



01	03/09/07	NS	IGC	IGC
First Issue				
Issue	Date	By	Chkd	Appd

ARUP

The Arup Campus, Blythe Gate, Blythe Valley Park
 Solihull, West Midlands B90 8AE
 Tel +44(0)121 213 3000 Fax +44(0)121 213 3001
 www.arup.com

Client
North Oxfordshire Consortium

Job Title
**Heyford Park
 Transport Assessment**

Drawing Title
Agreed Junctions for Testing



Scale at A3 1:50000

Plot ID

Drawing Status
Environmental Statement

Job No	Drawing No	Issue
120669-00	T02	01

Reproduced with the permission of Ordnance Survey on behalf of Her Majesty's Stationery Office. © Crown copyright (2007) All rights reserved. Licence Number 100039628

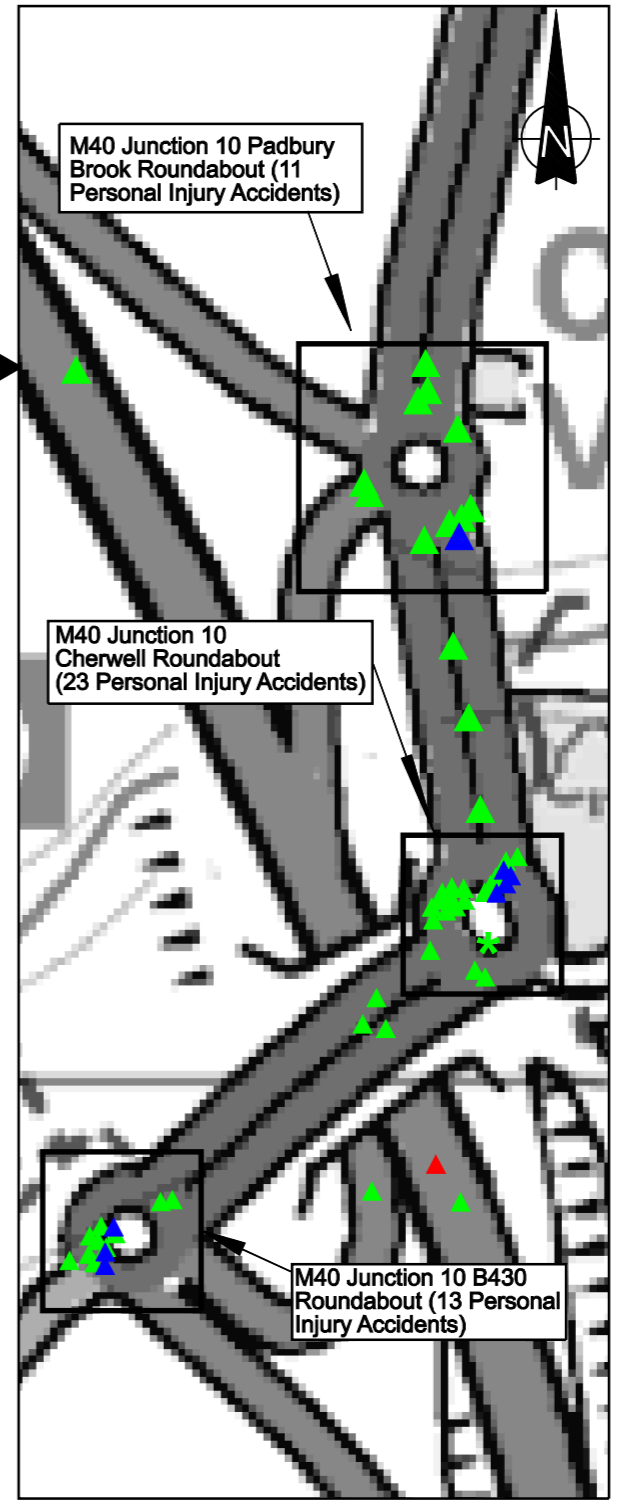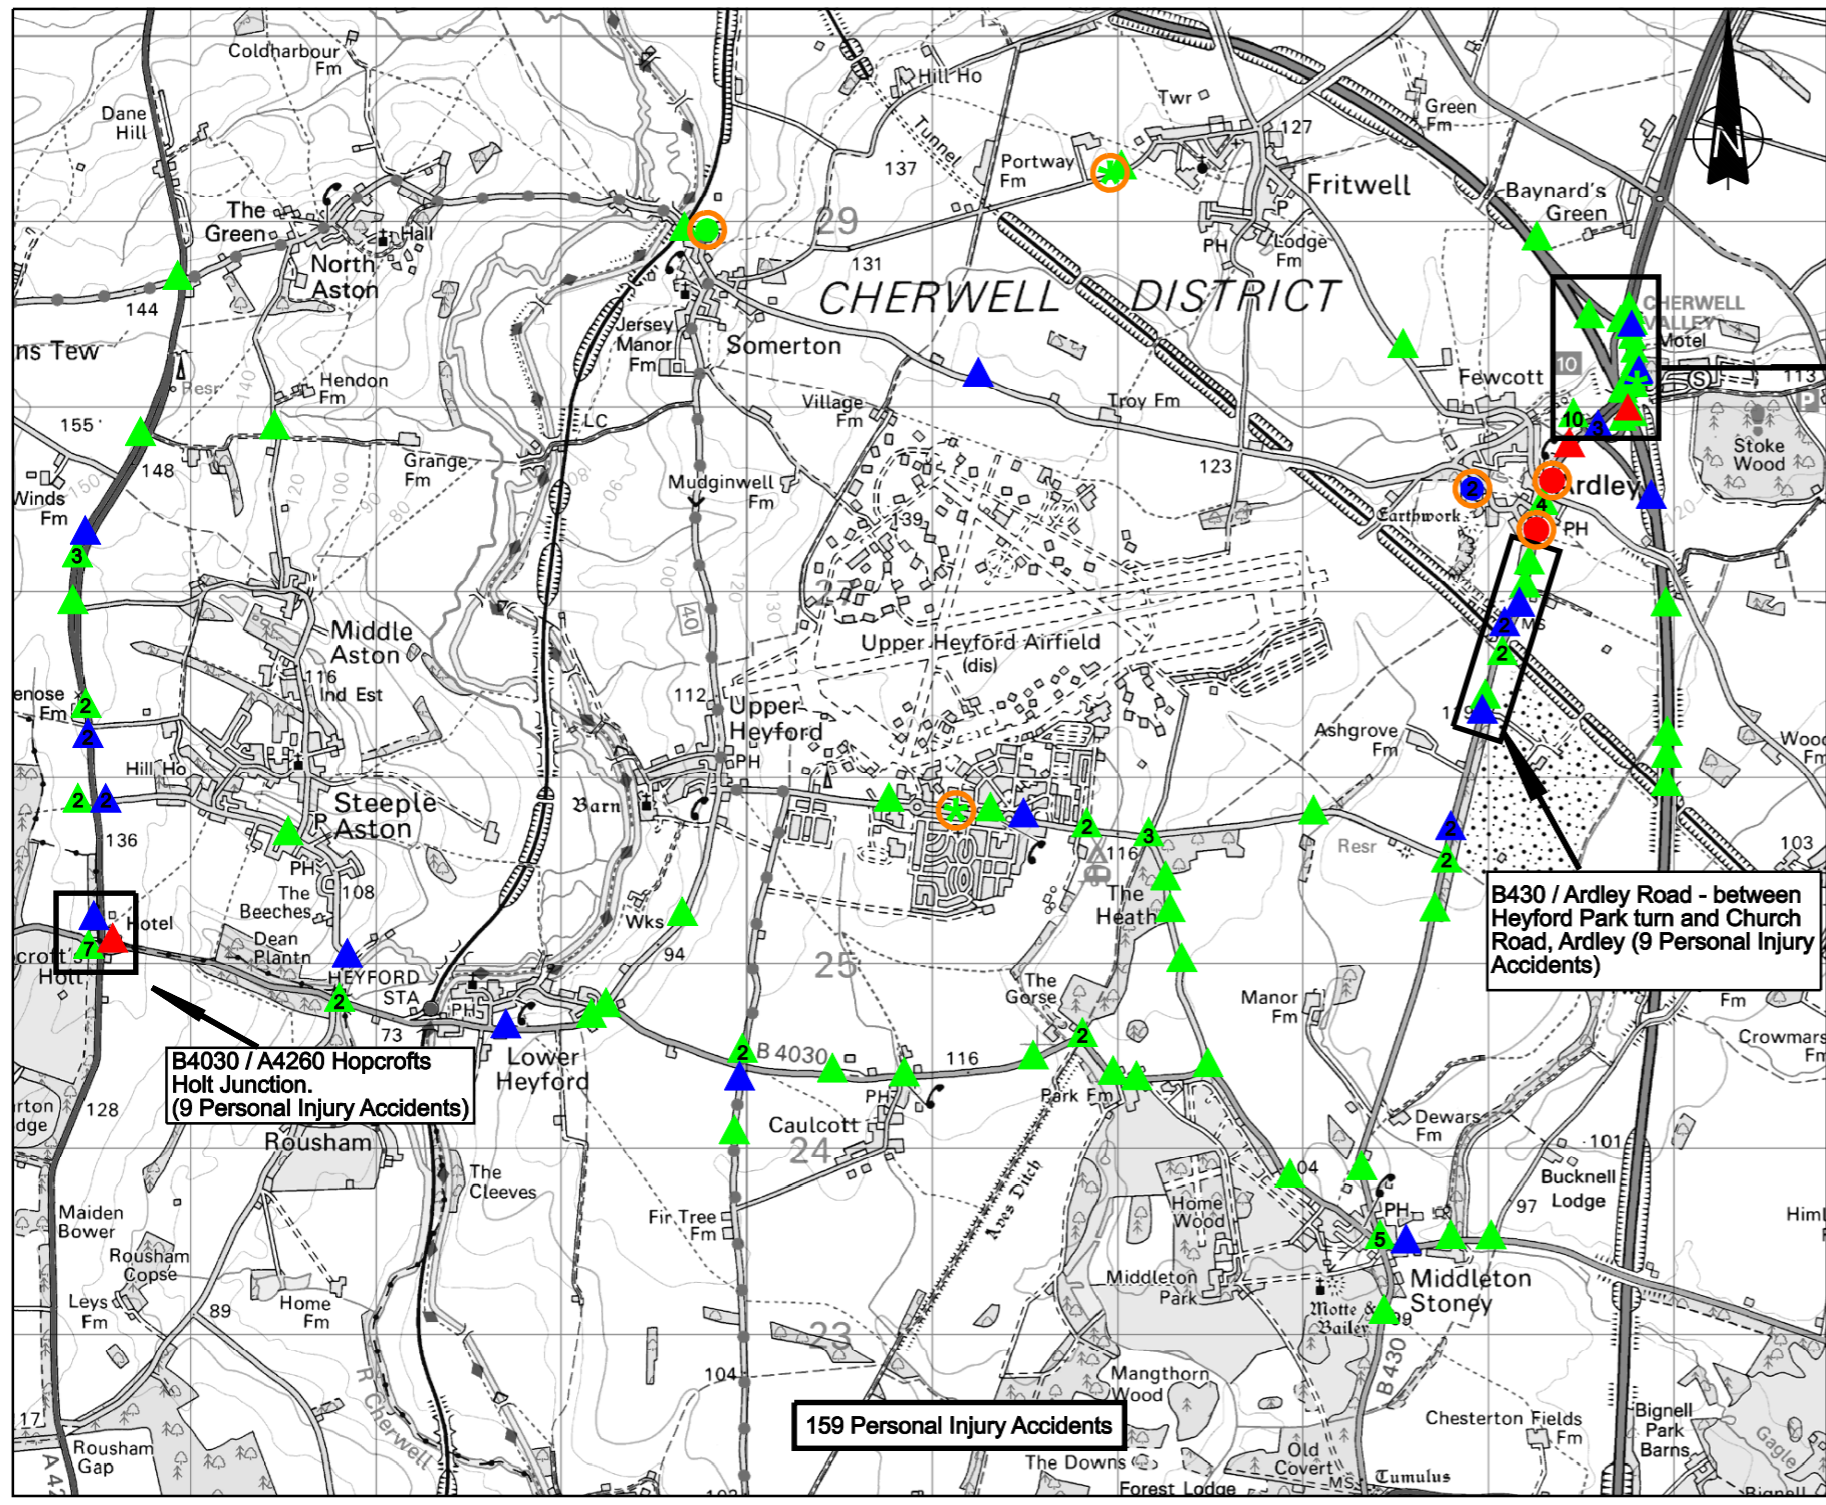

- ### Key
- Ped Slight
 - Ped Severe
 - Ped Fatal
 - ★ Cycle Slight
 - ▲ Vehicle Slight
 - ▲ Vehicle Severe
 - ▲ Vehicle Fatal
 - Vulnerable Road User Accident
 - Cluster

01	05/04/07	KJ	CJM	PAS
First Issue				

Issue	Date	By	Chkd	Appd

ARUP

The Arup Campus, Blythe Gate, Blythe Valley Park
 Solihull, West Midlands B90 8AE
 Tel +44(0)121 213 3000 Fax +44(0)121 213 3001
 www.arup.com

Client
North Oxfordshire Consortium

Job Title
**Heyford Park
 Transport Assessment**

Drawing Title
**Personal Injury Accidents -
 Location Plan**

Scale at A3
 N.T.S.

Plot ID

Drawing Status
Environmental Statement

Job No 120669-00	Drawing No T03	Issue 01
----------------------------	--------------------------	--------------------

Reproduced with the permission of Ordnance Survey on behalf of Her Majesty's Stationery Office. © Crown copyright (2007) All rights reserved. Licence Number 100039628.