


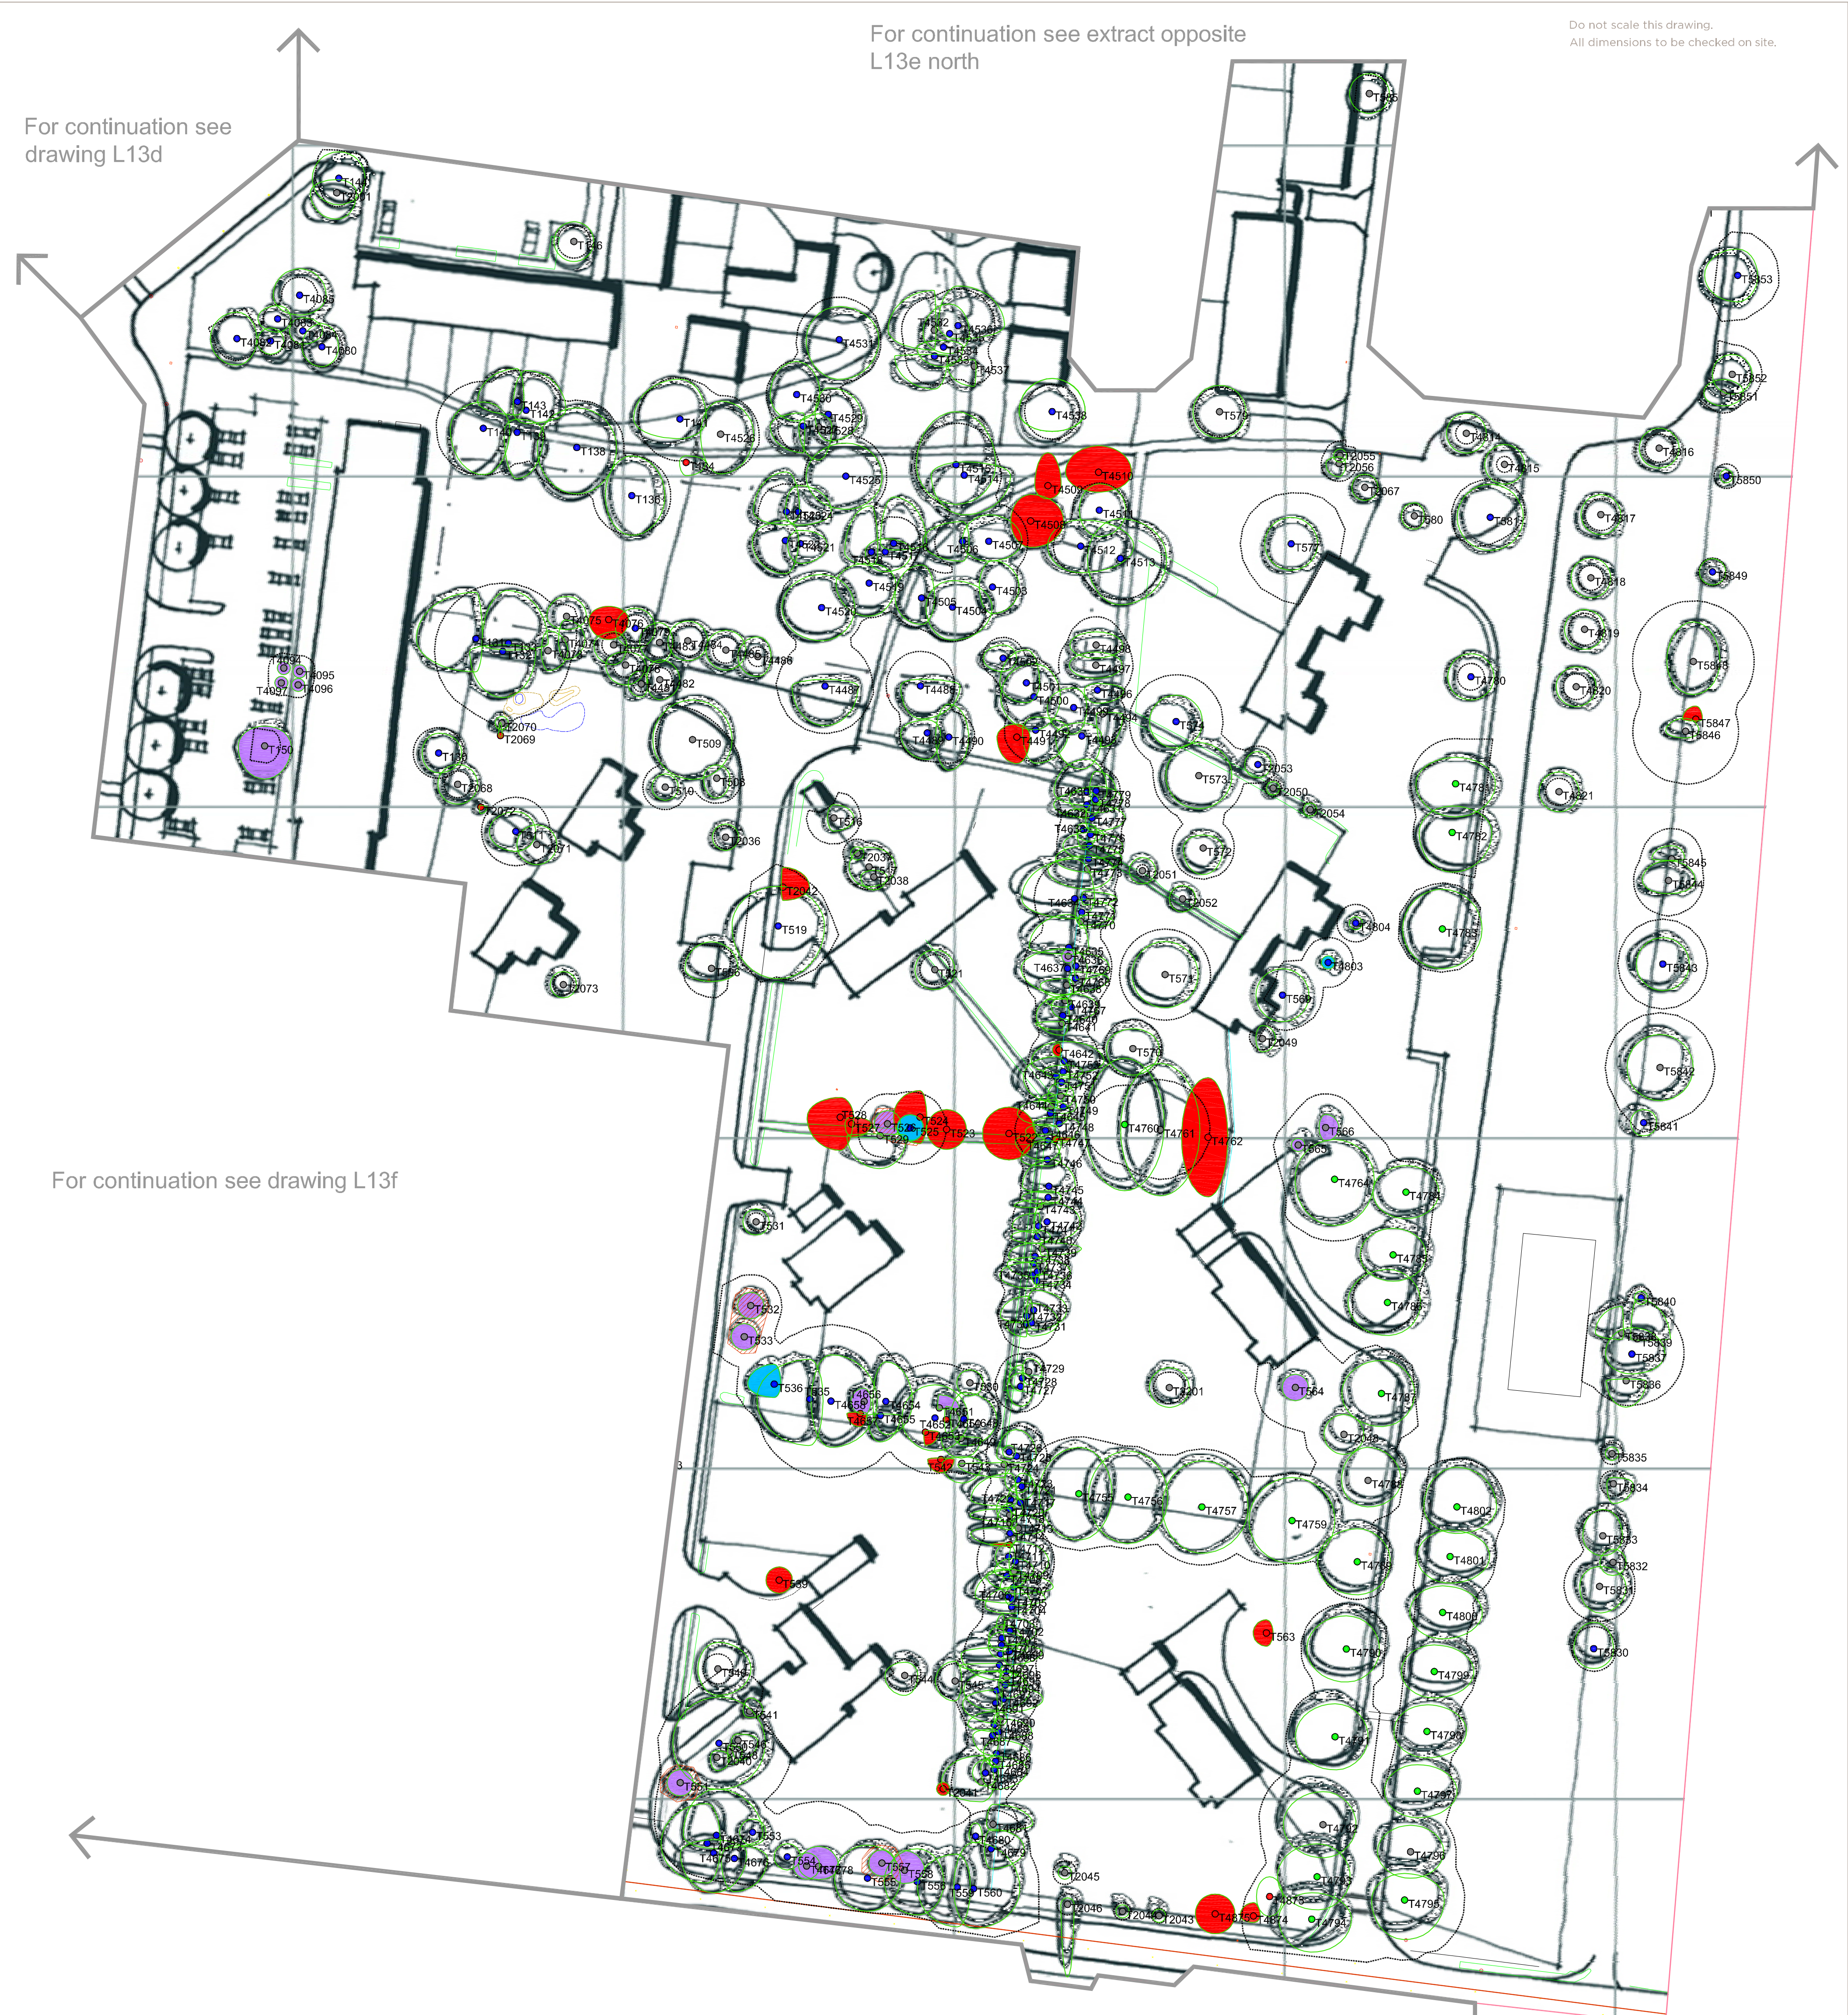

For continuation see extract opposite L13e south




For continuation see drawing L13g

LEGEND

- 'A' CATEGORY trees required for removal
- 'B' CATEGORY trees required for removal
- 'C' CATEGORY trees required for removal
- 'R' CATEGORY trees required for removal Main trees only, see schedule for more detail
- ALIEN CONIFERS trees required for removal Main groups only, see schedule for more detail

NOTE: Please refer to solid colour trees only

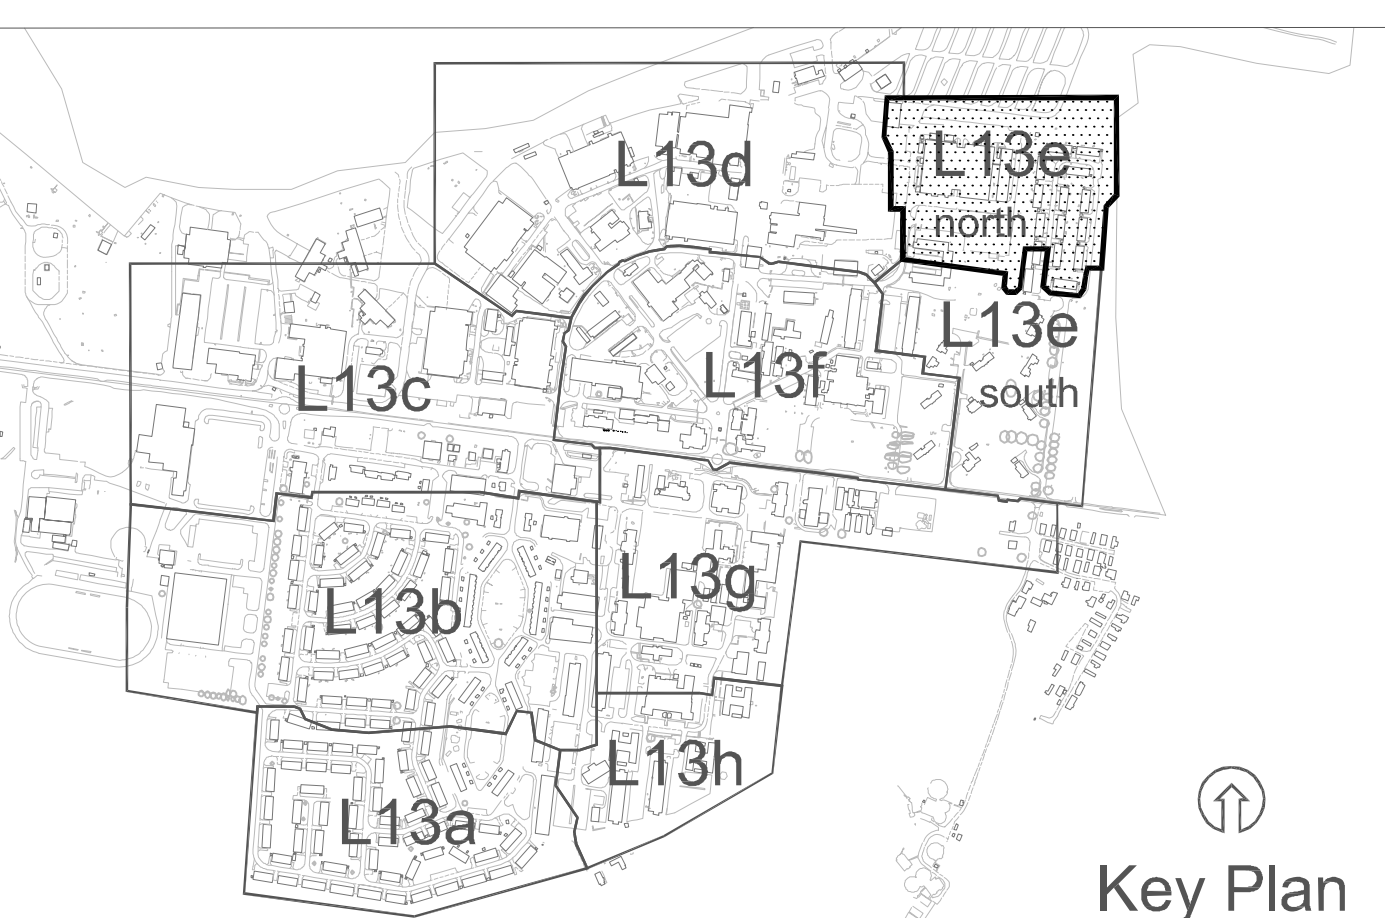


Key Plan

LEGEND

- 'A' CATEGORY trees required for removal
- 'B' CATEGORY trees required for removal
- 'C' CATEGORY trees required for removal
- 'R' CATEGORY trees required for removal Main trees only, see schedule for more detail
- ALIEN CONIFERS trees required for removal Main groups only, see schedule for more detail

NOTE: Please refer to solid colour trees only

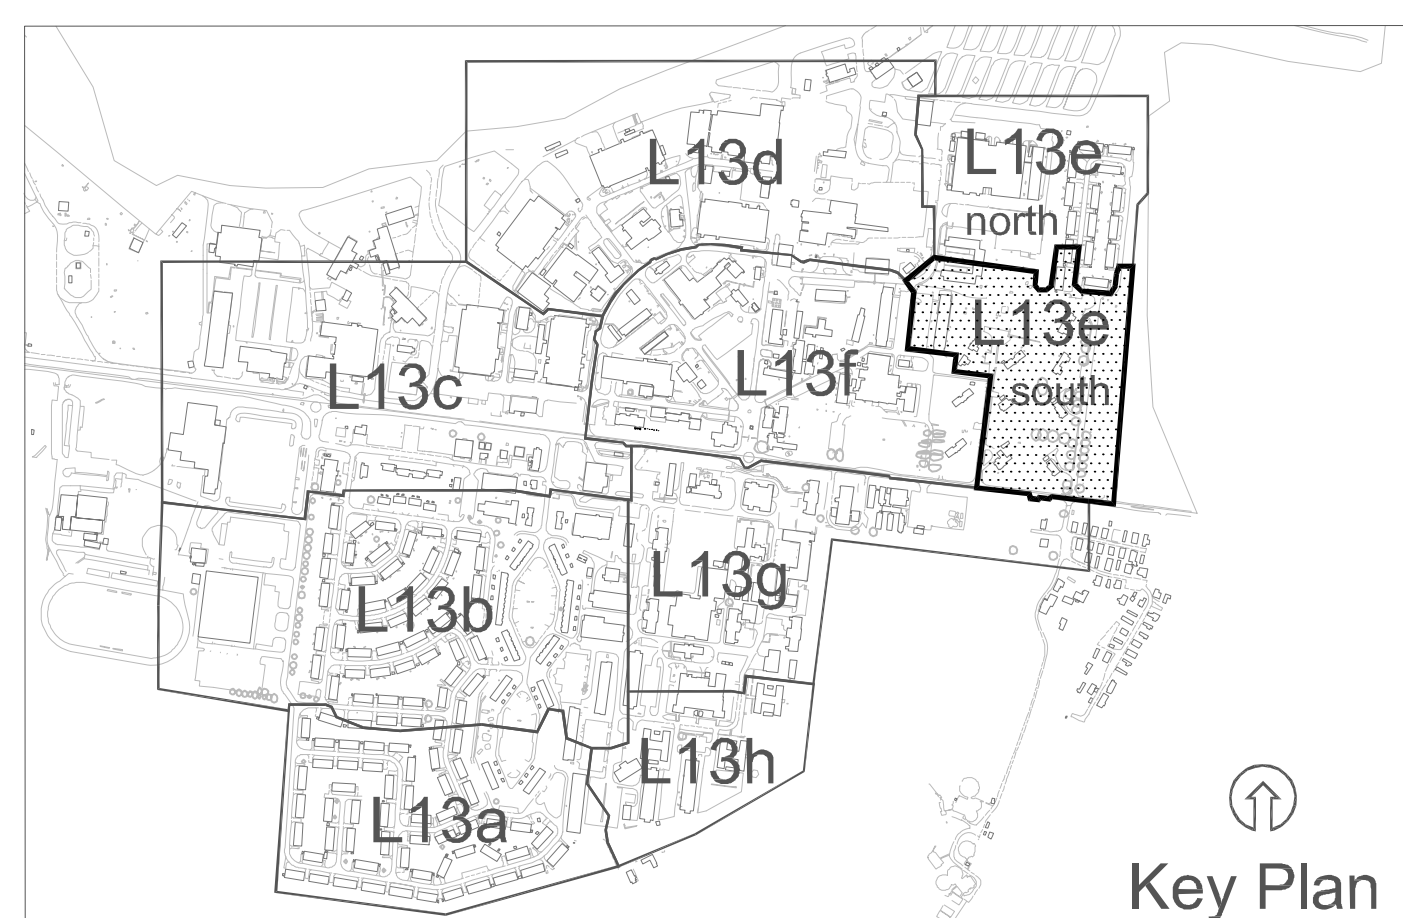

Key Plan

L13e
 A Heyford Park LT NJ 29.07

COOPER PARTNERSHIP

Tel: 017 946 7488
 Fax: 017 946 7476
 Email: info@cooperpartnership.com
 Website: www.cooperpartnership.com

Job: Heyford Park

Tree Plan
 Drawing 5 of 8

| Scale | Date | Drawn | Checked | Approved |
|------------|-----------|-------|---------|----------|
| 1/500 @ A0 | JULY 2007 | IG | JC | JC |

1802 / 61A
 LANDSCAPE
 DRAWING
 L13E.DWG

© CooperPartnership