


For continuation see drawing L13b

For continuation see drawing L13h

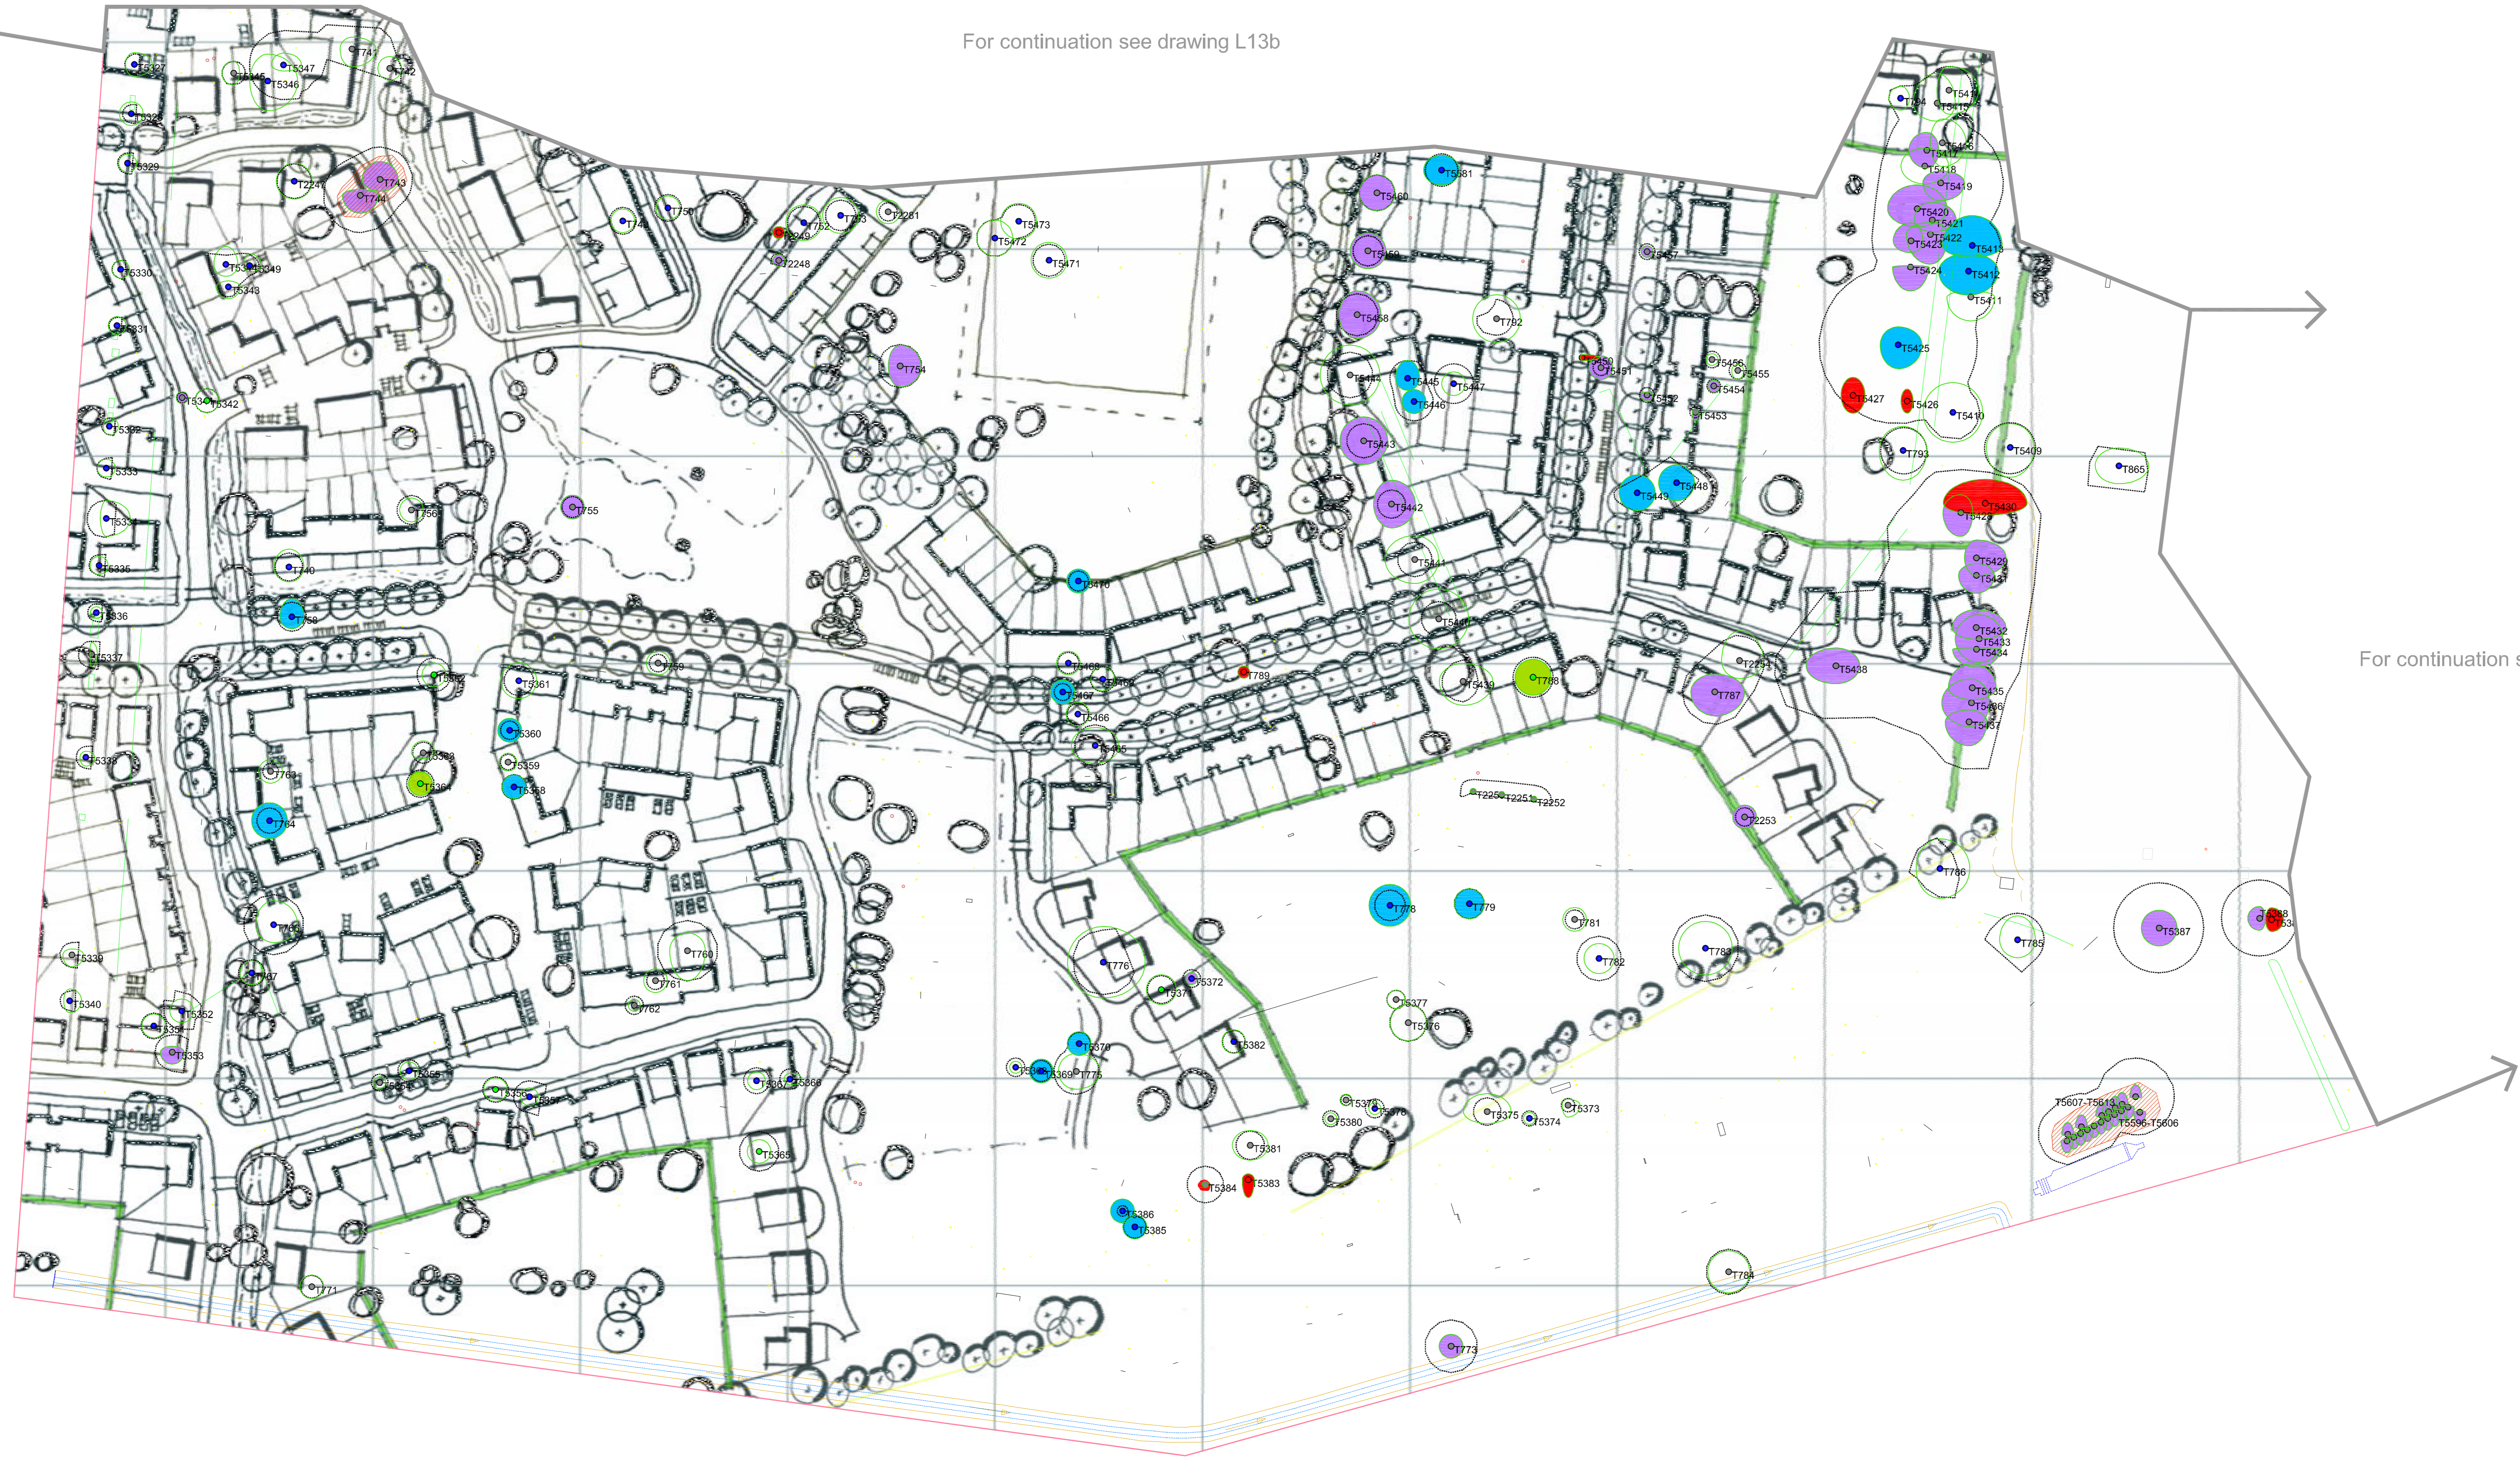


# L13a

### LEGEND

- 'A' CATEGORY trees required for removal
- 'B' CATEGORY trees required for removal
- 'C' CATEGORY trees required for removal
- 'R' CATEGORY trees required for removal  
Main trees only, see schedule for more detail
- ALIEN CONIFERS trees required for removal  
Main groups only, see schedule for more detail

NOTE:  
Please refer to solid colour trees only

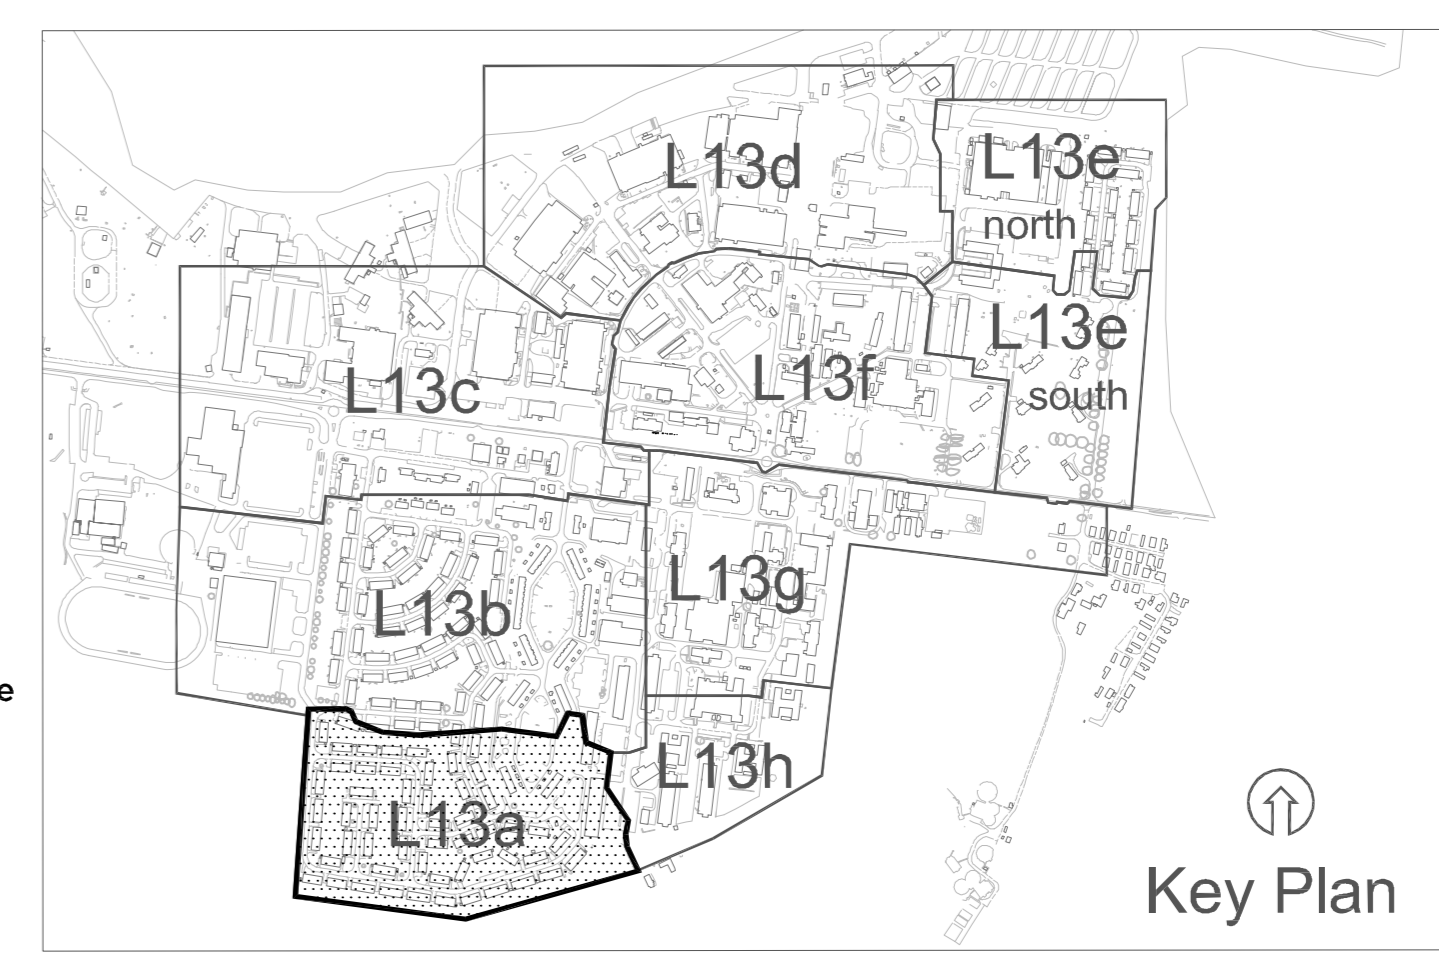

Key Plan

### COOPER PARTNERSHIP

T 017 946 7488  
F 017 946 8178  
mail@cooperpartnership.com  
www.cooperpartnership.com

Job:  
Heyford Park

Title:  
TREE PLAN  
DRAWING 1 OF 8

Scale	Date	Drawn	Checked	Approved
1/500@AO	JULY 2007	IG	JC	JC

Drawing no:  
1802 / 61

LANDSCAPE  
Landscape Architecture  
ENVIRONMENTAL