



NOTES

- 1.) Do not scale from this drawing.
- 2.) All materials and workmanship to be in accordance with the Contract Specification, the HA Manual of Contract Documents for Highway Works Vol.1 Specification to Highway Works, and Oxfordshire County Councils Highway Construction Policy.
- 3.) All adaptable grass verges are to feature a minimum of 100mm of topsoil. Those areas of planting beyond back of footway are to feature a minimum 250mm topsoil.
- 4.) Porous paving to be constructed fully in accordance with the manufacturers details.
- 5.) If CBR value is found to be less than 4.5% formation treatment to be directed.

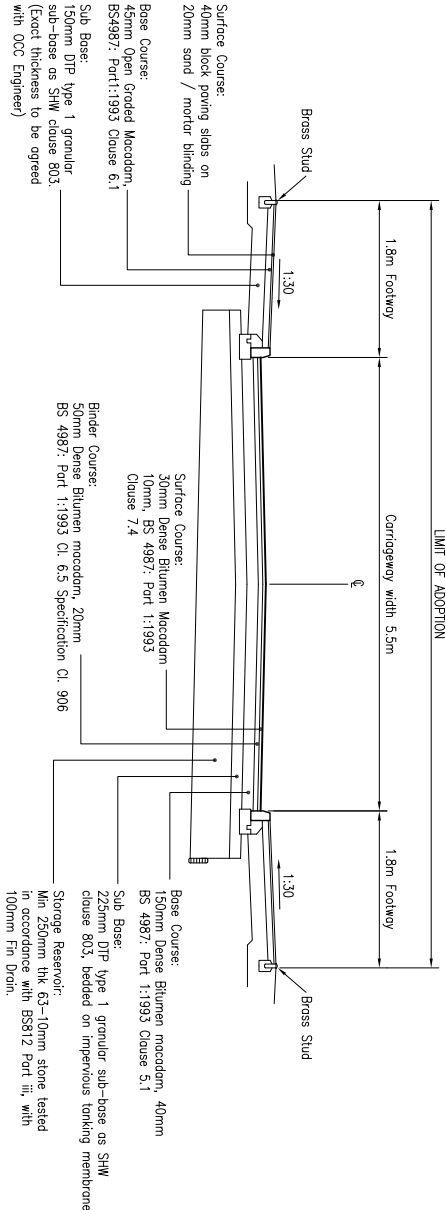

CARRIAGEWAY CROSS SECTION – (Blacktop)

1=50

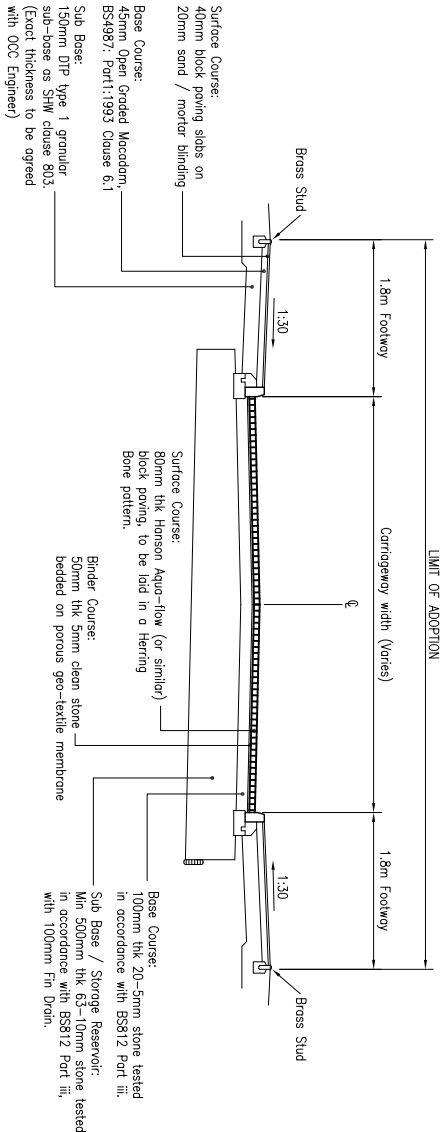

CARRIAGEWAY CROSS SECTION – (Block Paving)

1=50

A	Rev to suit agreed Hwy Csec	DB	RD	PB	12/08
Rev.	Revision Details	Drawn	Checked	Approved	Date
PRELIMINARY		PXB			02.05.08
Issue Status		Approved			Date
Drawn	LD	Checked	RD	Approved	MAY 08

Brookbanks

consulting

6150 Kidpits Court, Southall Parkway, Birmingham, B37 7NY
Tel: +44 (0)121 329 4330 Fax: +44 (0) 121 329 4331
www.brookbanks.com

GALLAGHER

ESTATES

Gavray Drive
Bicester, Oxon

Construction Details
Sheet 2 of 2

Scale at A1

As Shown

Drawing No.

1296/CD/11

Rev.

A