



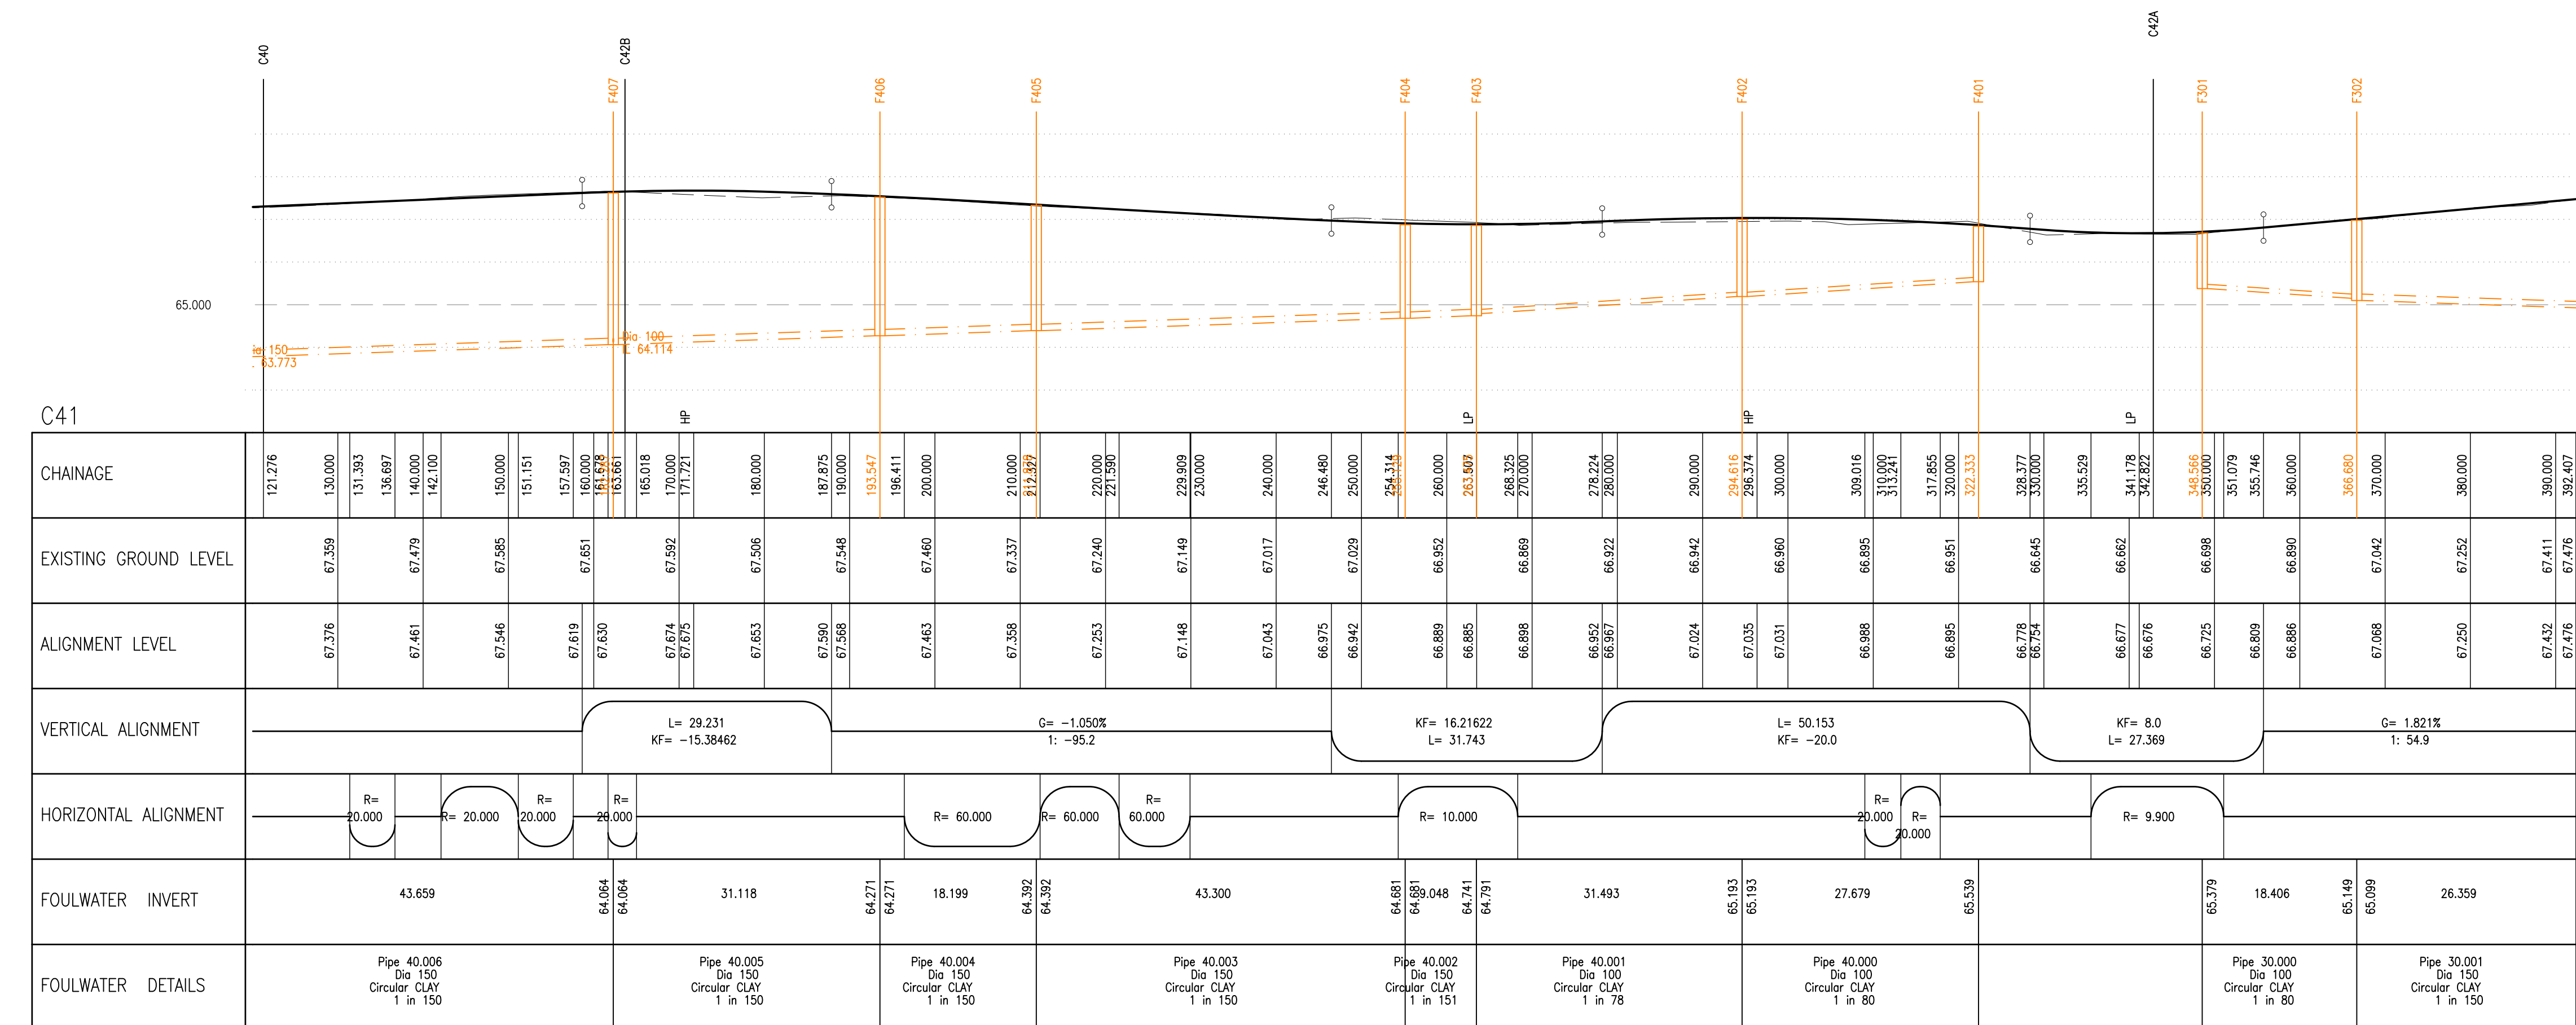

NOTES

- 1.) Do not scale from this drawing.
- 2.) All materials and workmanship to be in accordance with the Contract Specification and the Department of Transport Specification for Highway Works and Oxfordshire County Councils Highway Construction Policy.
- 3.) This drawing to be read in conjunction with the following BCL drawings: 1296/HL/20 and 21.

C	Drainage annotations amended	DB	RD	PB
B	Drainage profiles added	DB	RD	PB
A	Rev to Porous Paving System	DB	RD	PB
Rev.	Revision Details	Drawn	Checked	Approved
		Date		
PRELIMINARY		PAB	07.05.08	
Issue Status		Approved	Date	
Drawn	LD	Checked	RD	Date
				MAY 08

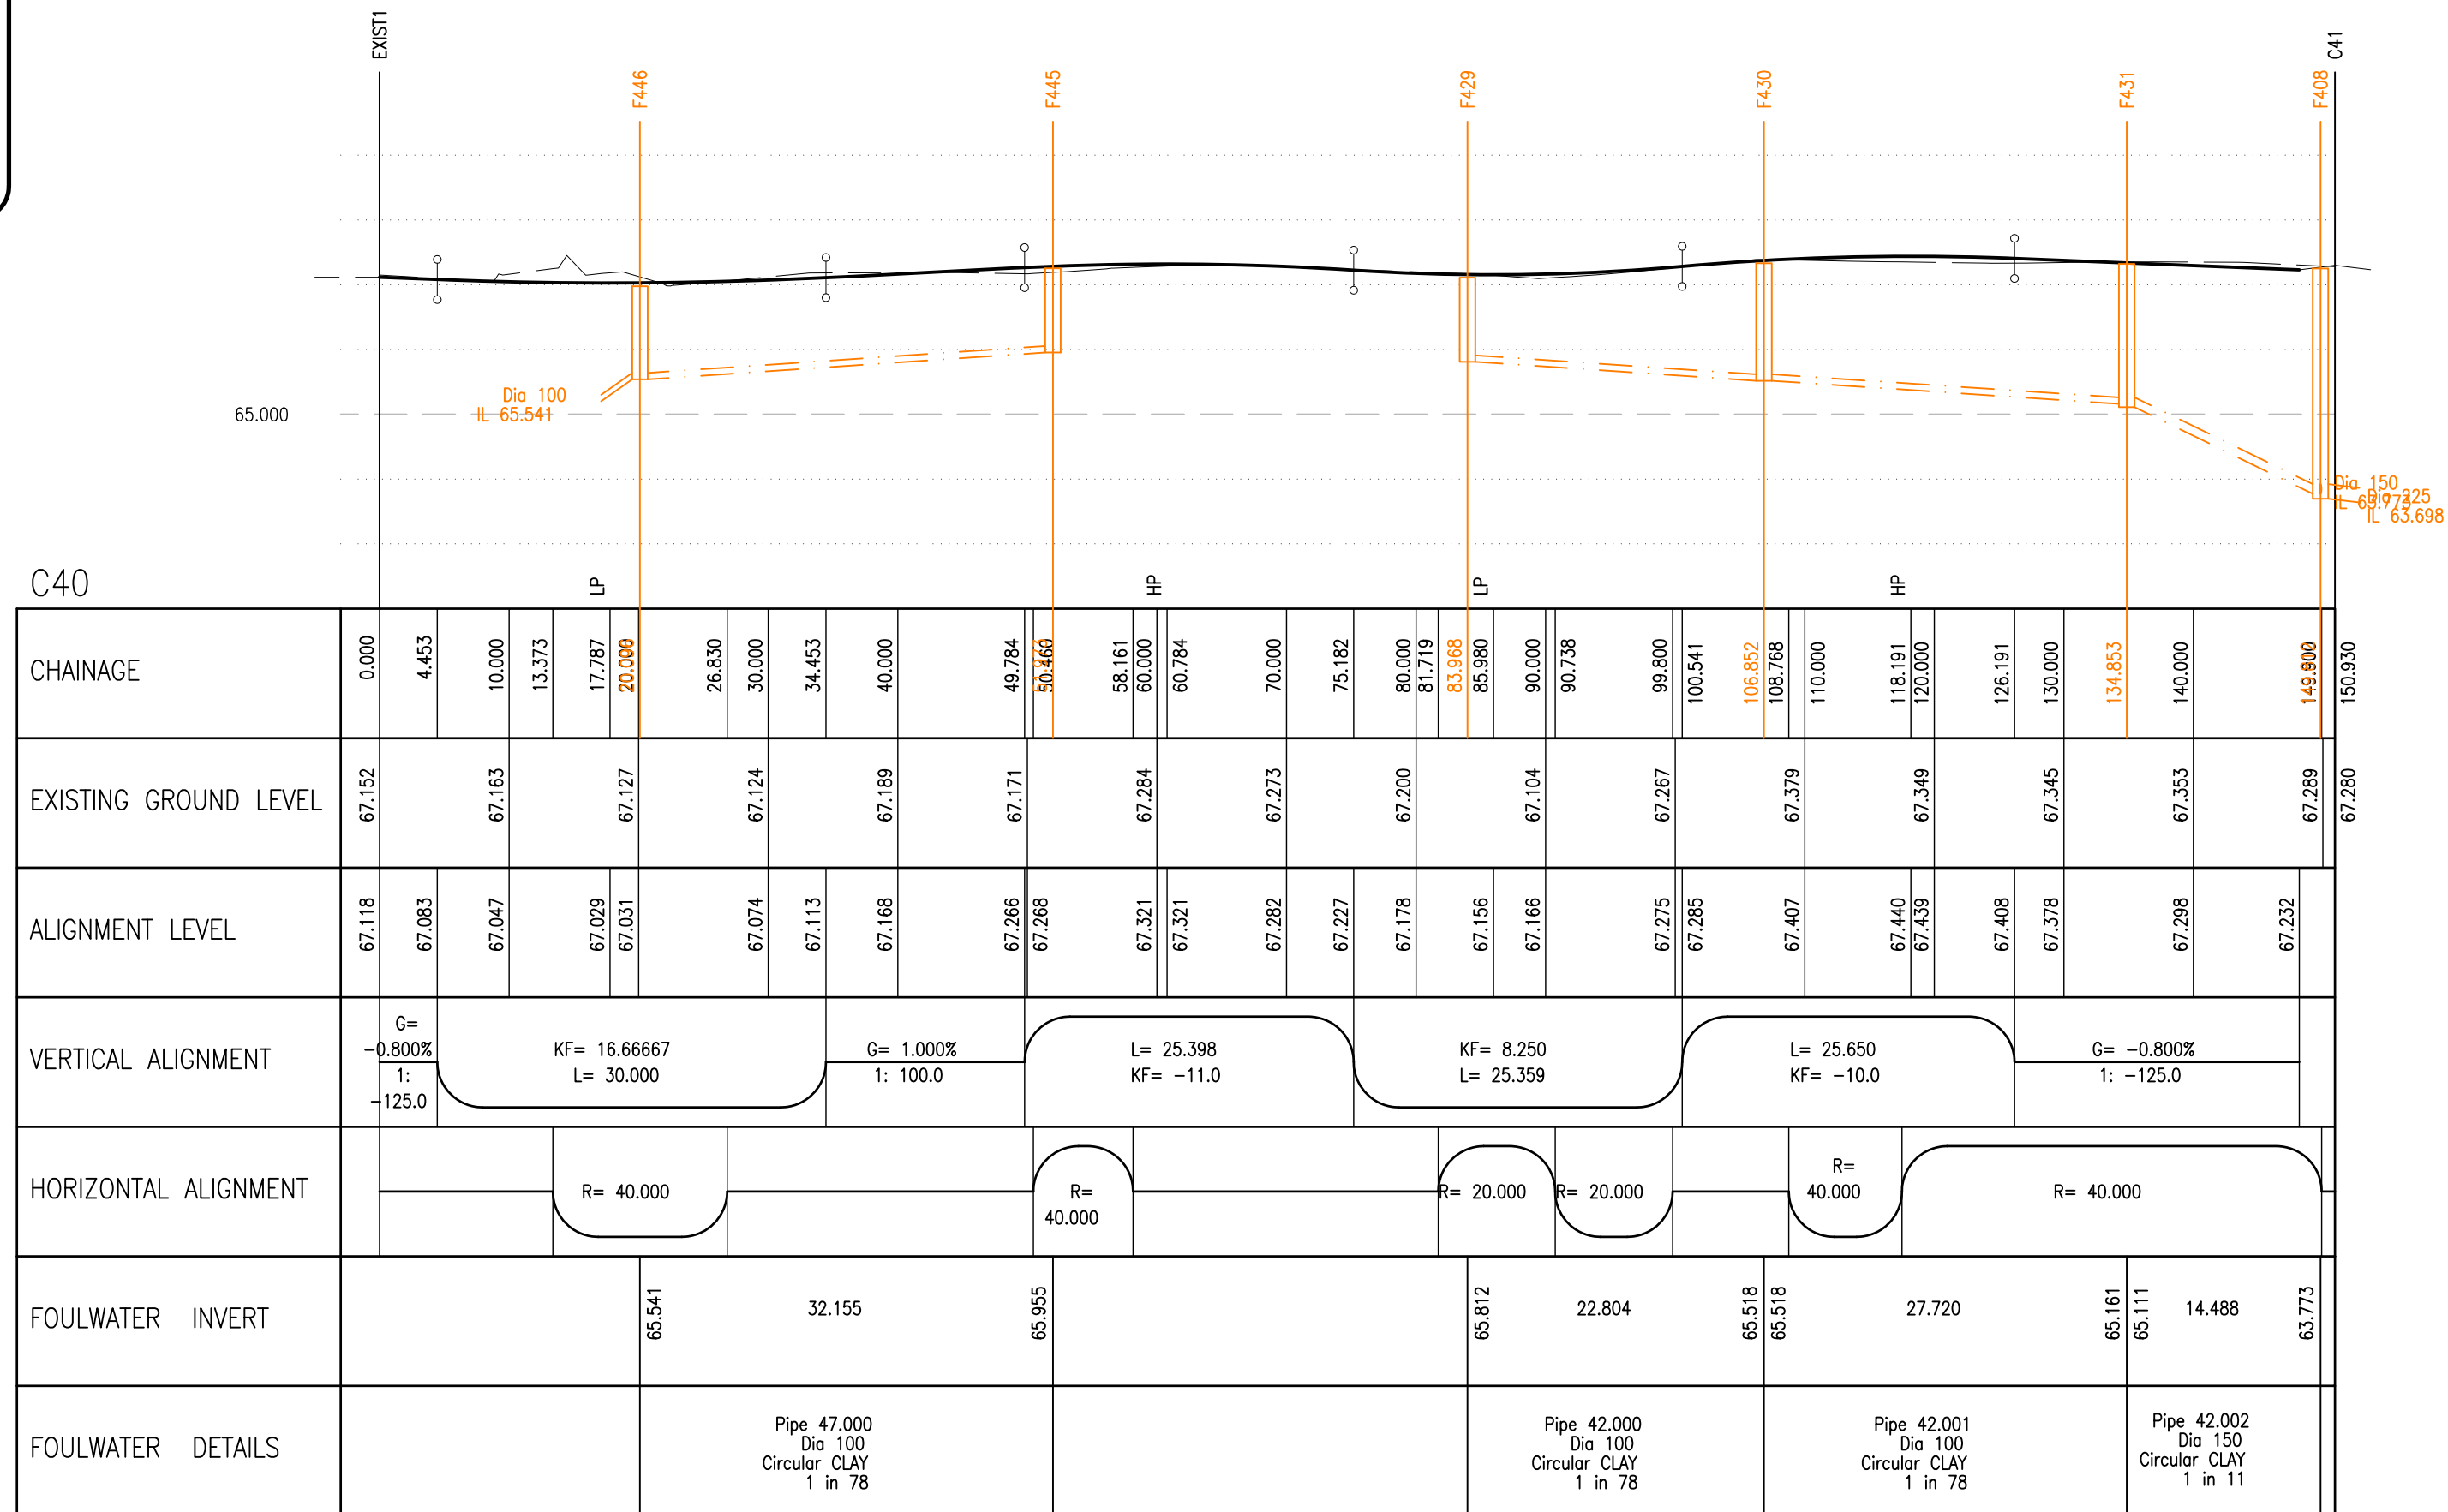

6150 Knights Court Solihull Parkway Birmingham B37 7WY
Tel (0121) 329 4330 Fax (0121) 329 4331
www.brookbanks.com



Gavray Drive
Bicester, Oxon

Proposed Eastern
Residential Site
Sec.38 Longsections (Sheet 1 of 3)

Scale at A1	Drawing No.	Rev.
1:100/ 500	1296 / LS / 20	C