

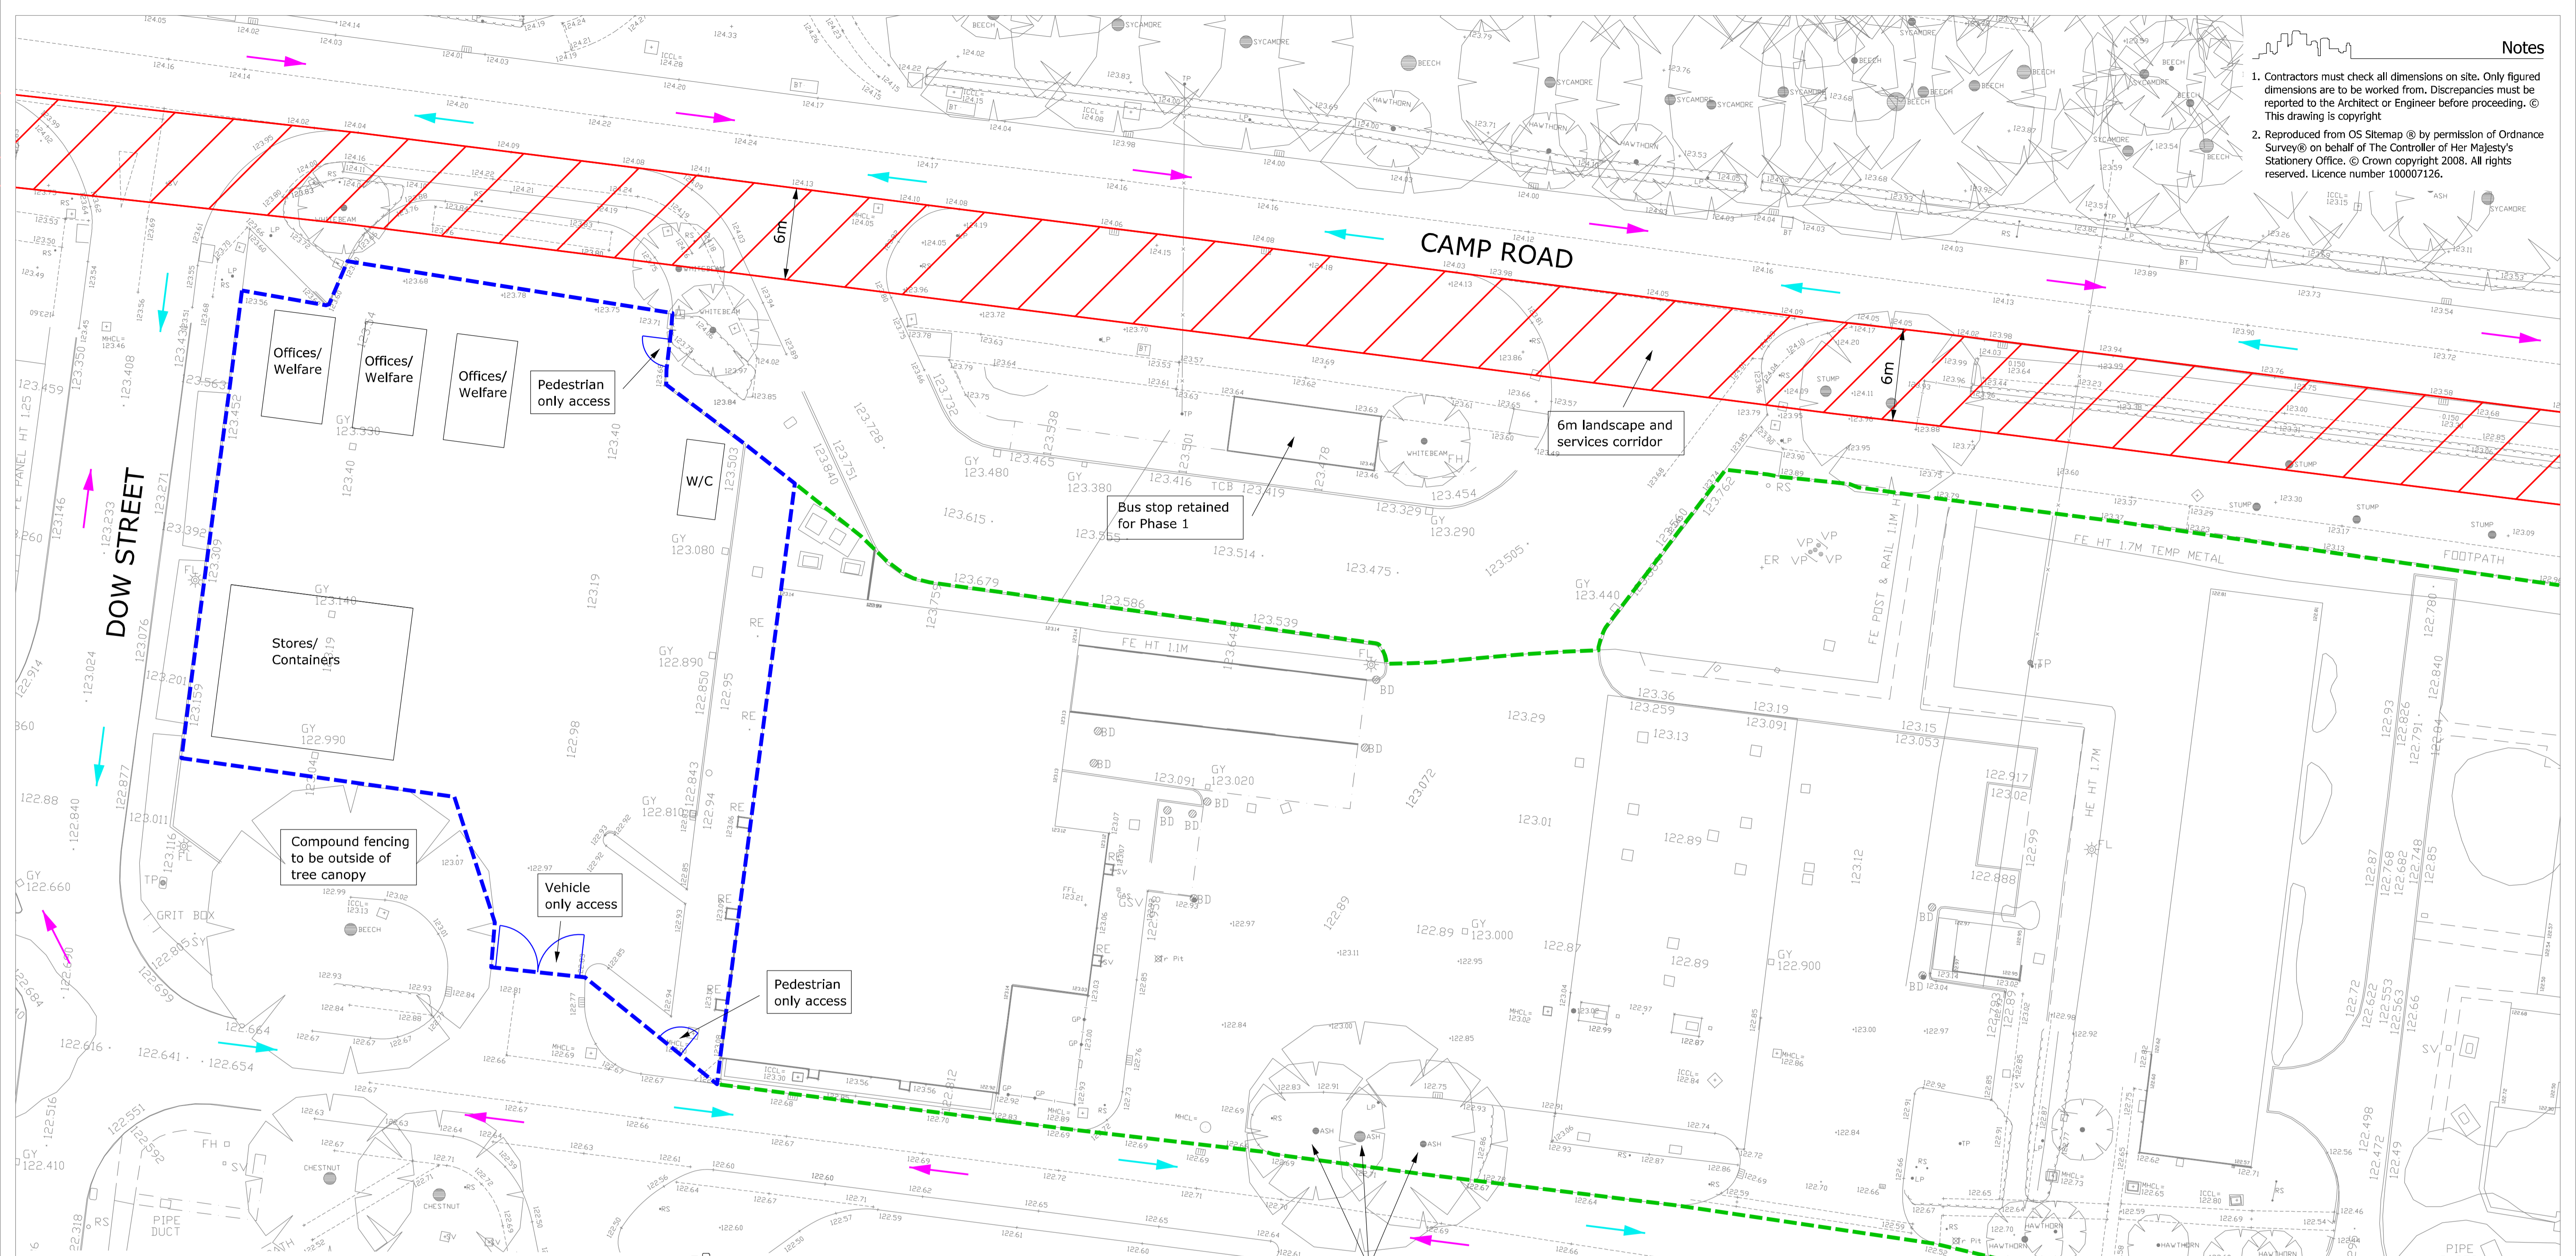


- Contractors must check all dimensions on site. Only figured dimensions are to be worked from. Discrepancies must be reported to the Architect or Engineer before proceeding. © This drawing is copyright.
- Reproduced from OS Sitemap © by permission of Ordnance Survey® on behalf of The Controller of Her Majesty's Stationery Office. © Crown copyright 2008. All rights reserved. Licence number 100007126.

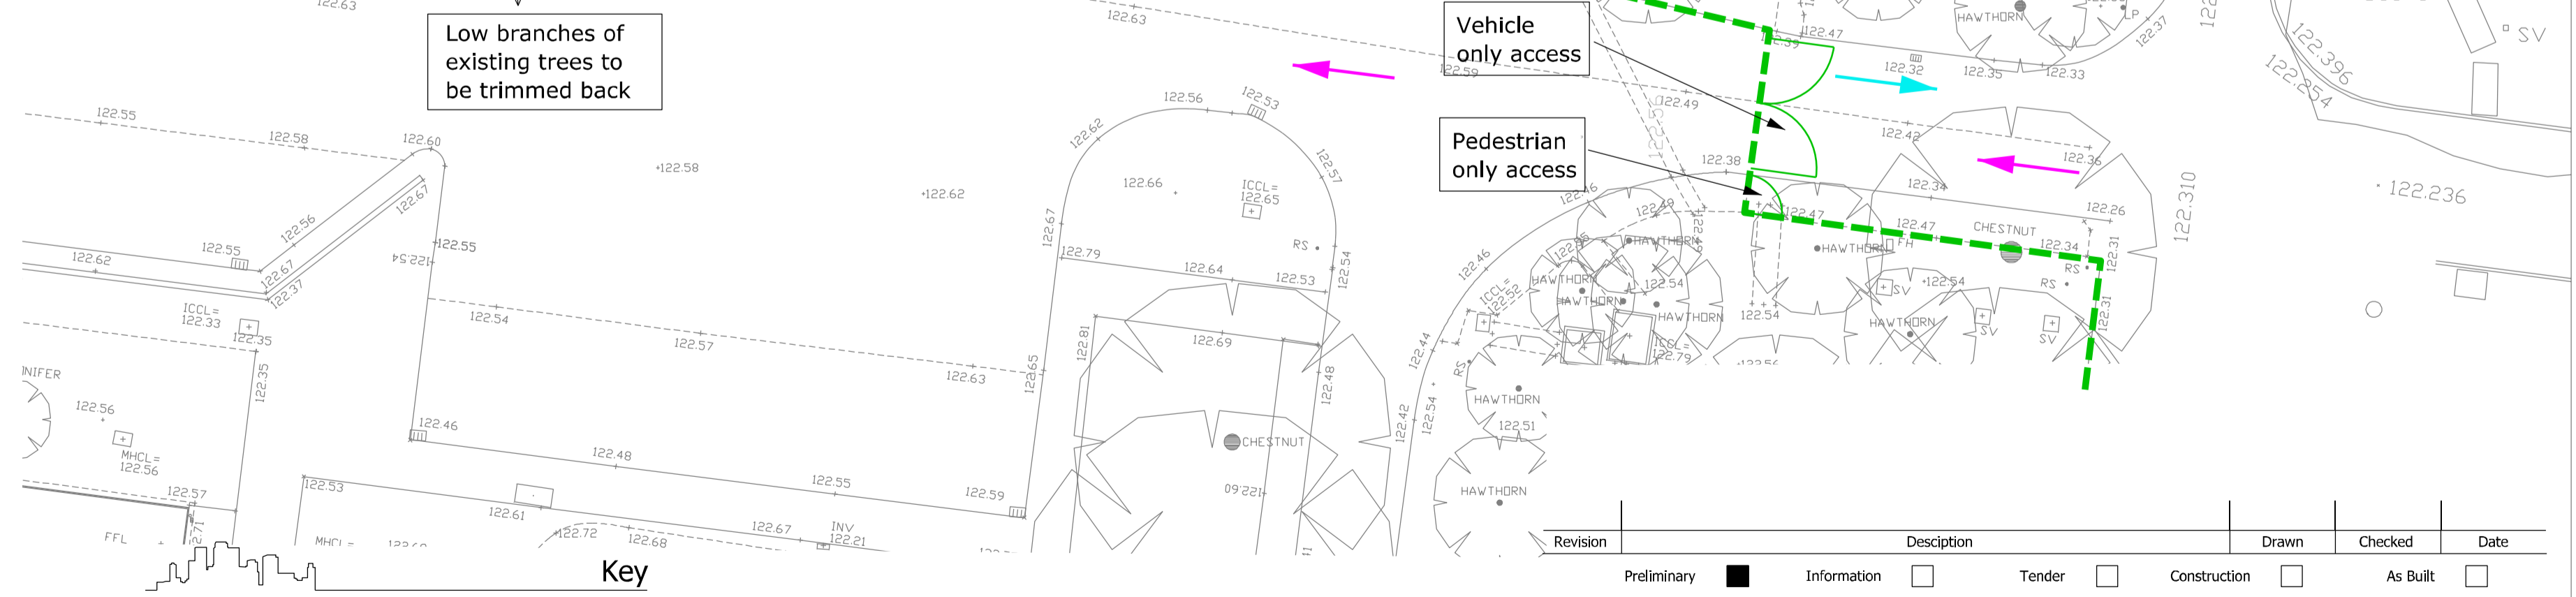

Location plan (1:NTS)

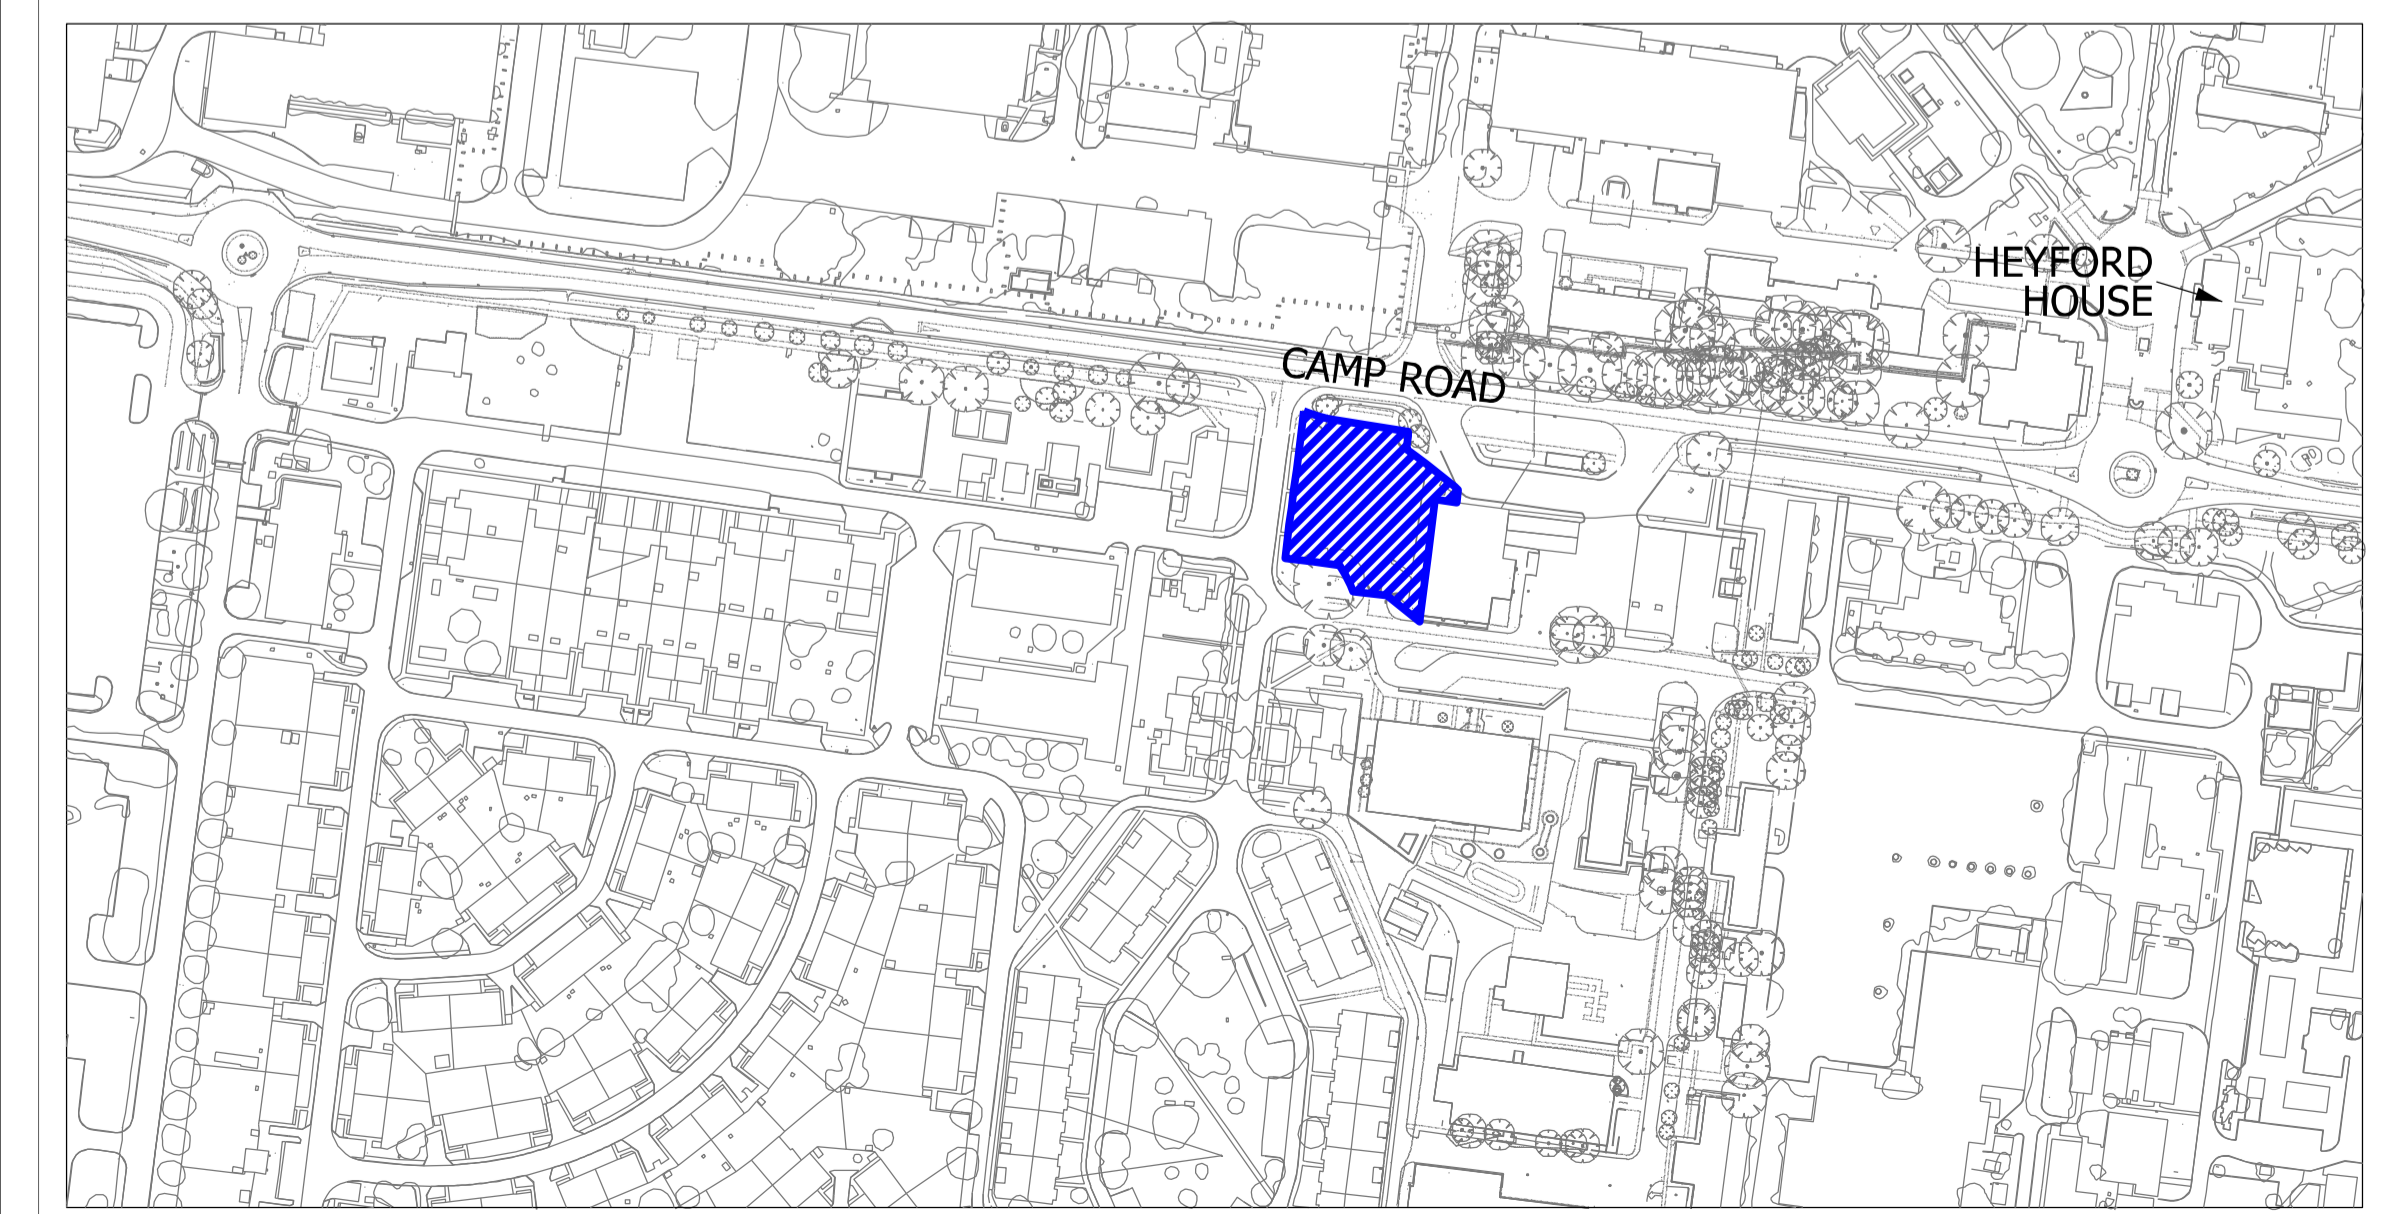

Revision	Description	Drawn	Checked	Date
Preliminary	Information			
	Tender			
	Construction			
	As Built			

Woods Hardwick
Architects, Engineers and Development Consultants

Title: UPPER HEYFORD

Details: DORCHESTER PARCEL D2E
PROPOSED SITE COMPOUND

Scale: A1-1:200 Date: July 2013 Drawn: AT Chk: JF

Please consider the environment before printing this drawing

HEYF-5-750