


NOTES

1. CONTRACTORS MUST CHECK ALL DIMENSIONS ON SITE. ONLY FIGURED DIMENSIONS ARE TO BE WORKED FROM. DISCREPANCIES MUST BE REPORTED TO THE ARCHITECT OR ENGINEER BEFORE PROCEEDING. © THIS DRAWING IS COPYRIGHT
2. REPRODUCED FROM OS SITEMAP © BY PERMISSION OF ORDNANCE SURVEY® ON BEHALF OF THE CONTROLLER OF HER MAJESTY'S STATIONERY OFFICE. © CROWN COPYRIGHT 2008. ALL RIGHTS RESERVED. LICENCE NUMBER 100007126.
3. ENABLING WORKS HAVE BEEN INDICATED WHERE THERE IS NO SUITABLE SEWER IN PROXIMITY TO THE PARCEL BOUNDARY
4. ON PARCEL WORKS AND DRAINAGE NOT SHOWN FOR CLARITY
5. FOR SURFACE WATER DRAINAGE DIVERSION OVERVIEW SEE DRAWING 142

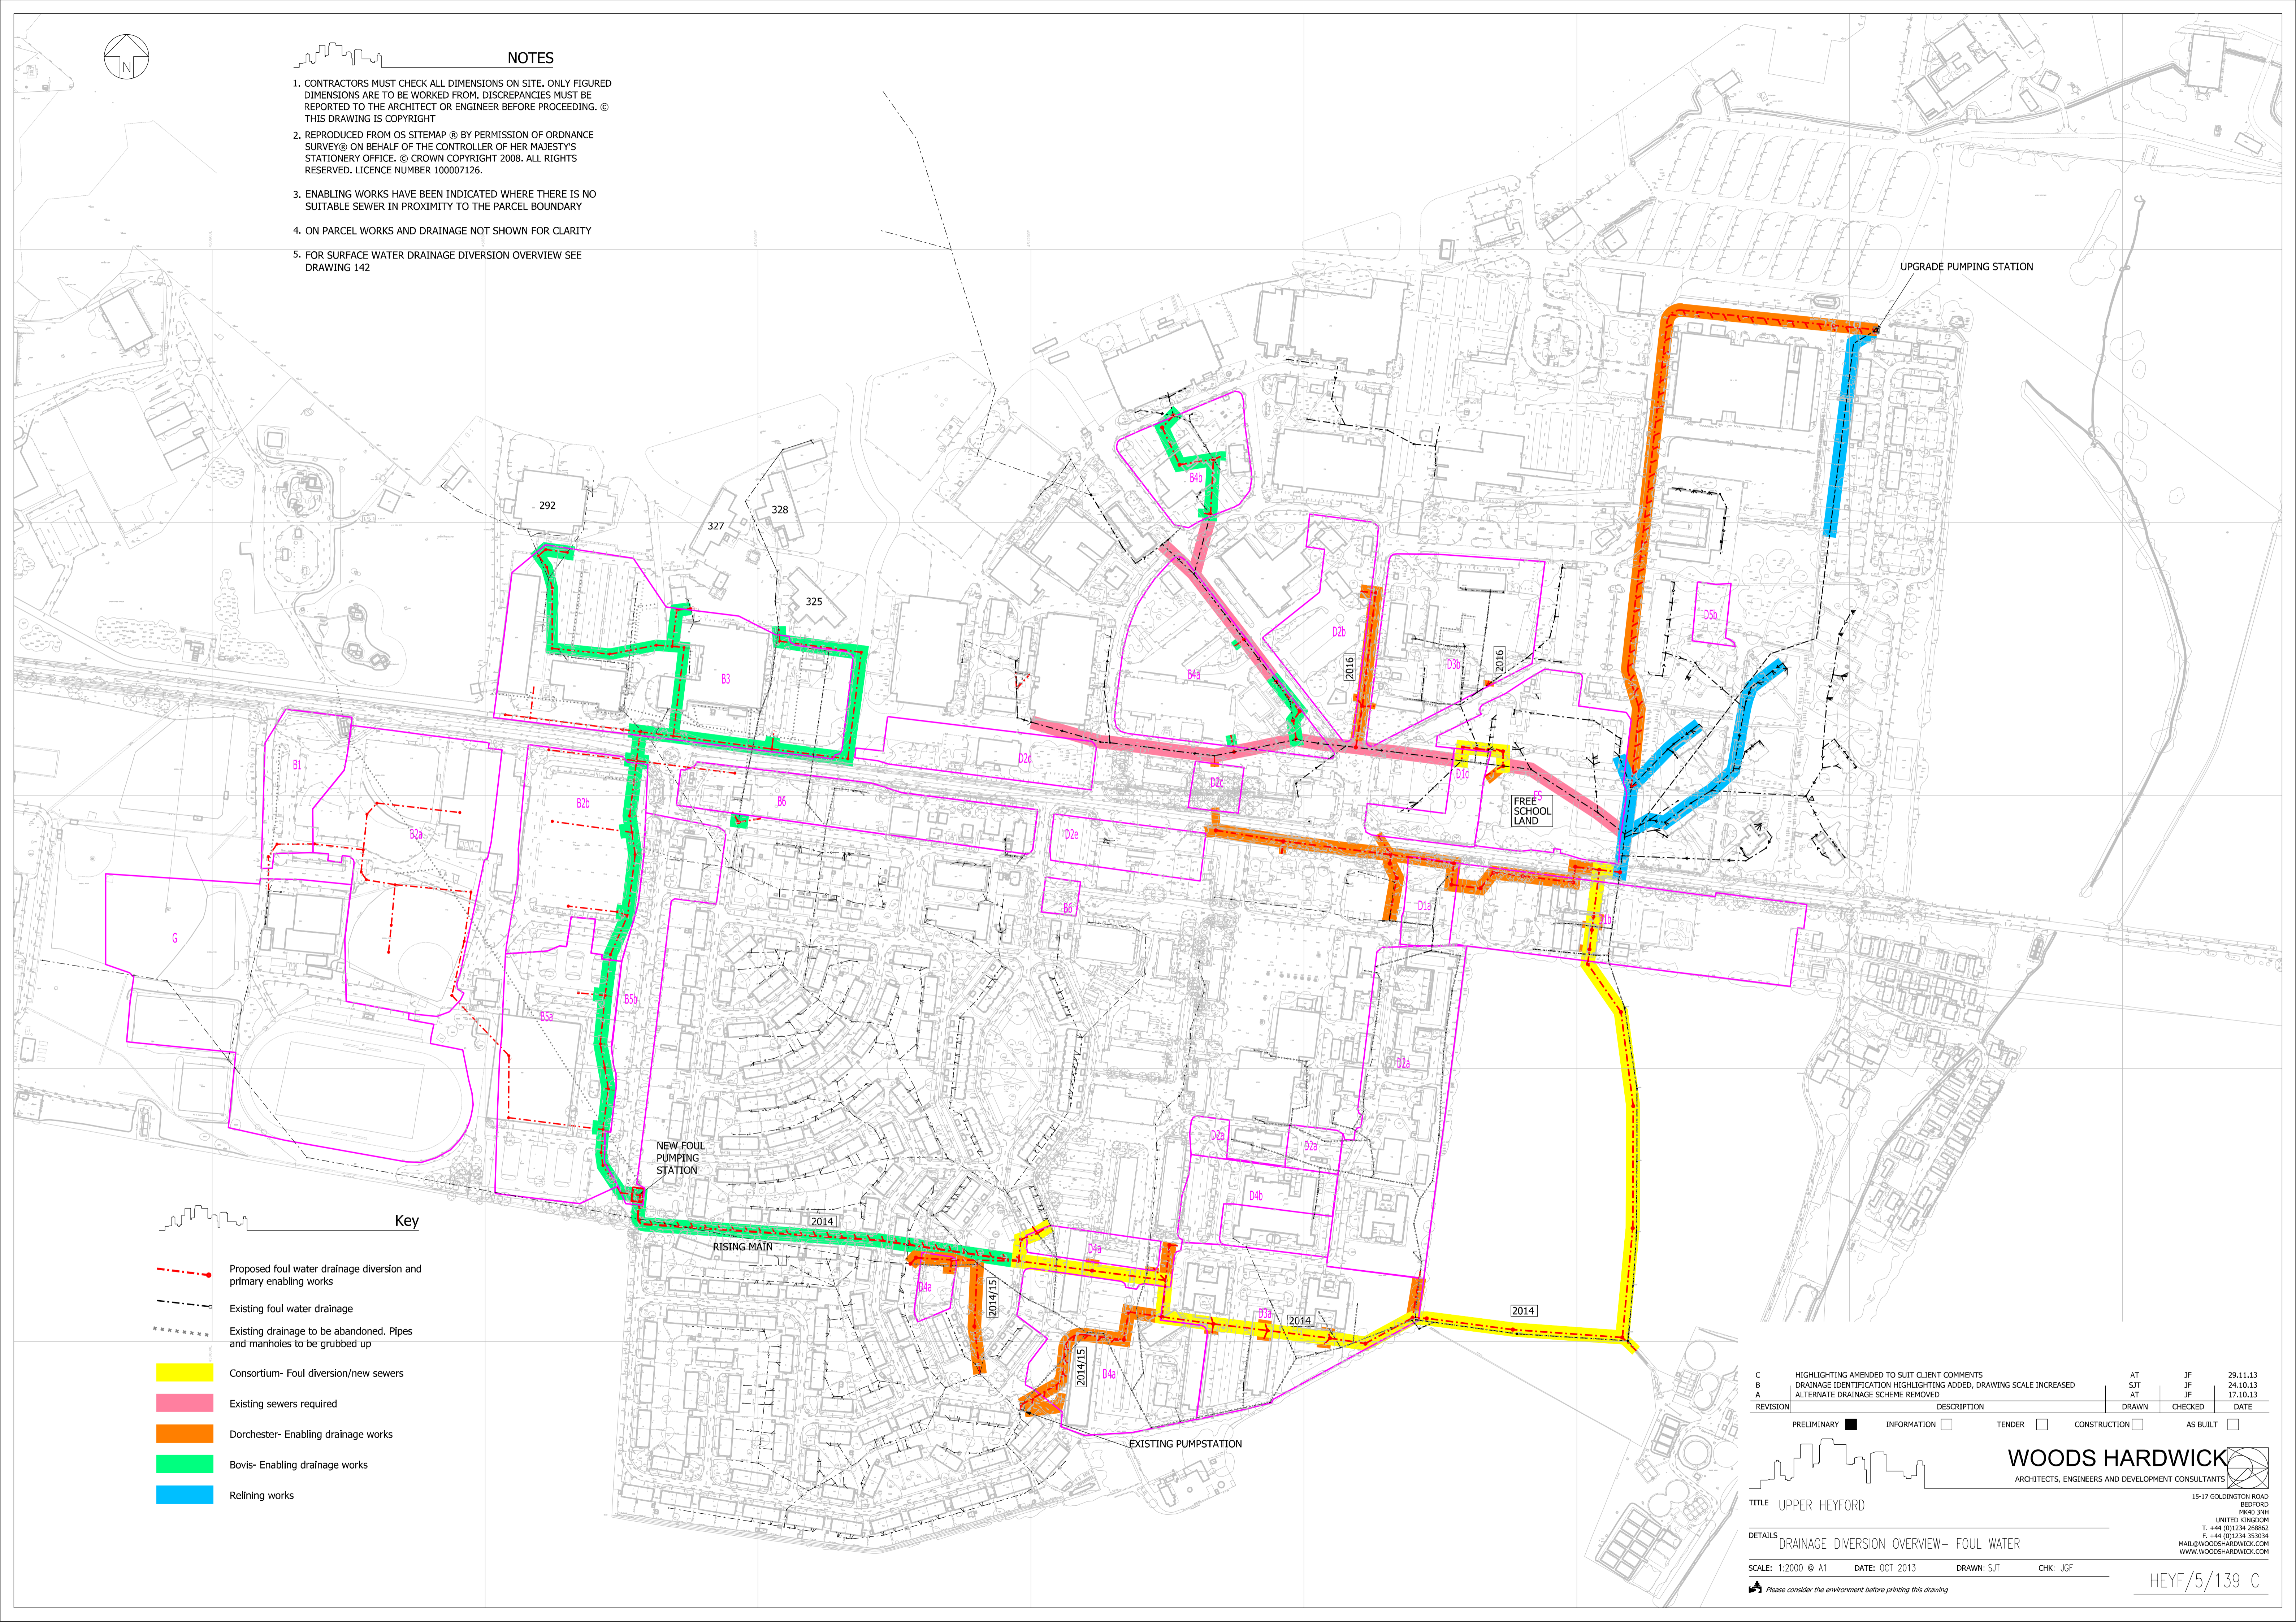

Key

- Proposed foul water drainage diversion and primary enabling works
- Existing foul water drainage
- Existing drainage to be abandoned. Pipes and manholes to be grubbed up
- Consortium- Foul diversion/new sewers
- Existing sewers required
- Dorchester- Enabling drainage works
- Bovis- Enabling drainage works
- Relineing works

REVISION	DESCRIPTION	DRAWN	CHECKED	DATE
C	HIGHLIGHTING AMENDED TO SUIT CLIENT COMMENTS	AT	JF	29.11.13
B	DRAINAGE IDENTIFICATION HIGHLIGHTING ADDED, DRAWING SCALE INCREASED	SJT	JF	24.10.13
A	ALTERNATE DRAINAGE SCHEME REMOVED	AT	JF	17.10.13

PRELIMINARY INFORMATION TENDER CONSTRUCTION AS BUILT

WOODS HARDWICK
ARCHITECTS, ENGINEERS AND DEVELOPMENT CONSULTANTS

TITLE UPPER HEYFORD

DETAILS DRAINAGE DIVERSION OVERVIEW- FOUL WATER
 SCALE: 1:2000 @ A1 DATE: OCT 2013 DRAWN: SJT CHK: JGF
 Please consider the environment before printing this drawing

15-17 GOLDINGTON ROAD
BEDFORD
MK40 3HX
UNITED KINGDOM
T. +44 (0)1234 268862
F. +44 (0)1234 353034
MAIL@WOODSHARDWICK.COM
WWW.WOODSHARDWICK.COM

HEYF/5/139 C