
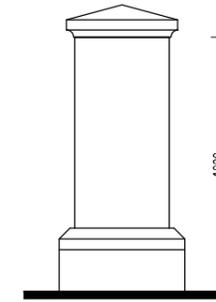
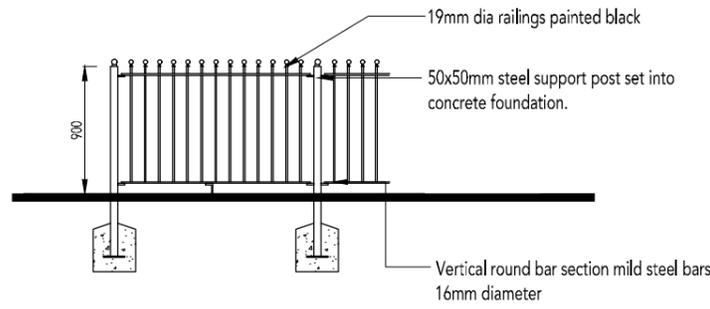


REVISION/S:




- A. 2015-12-08. Lockable access gate, Timber knee railing, Stock Proof fencing and Screen Wall with trellis added. DW
- B. 2016-01-25. Screen wall capping amended at Client request. MED
- C. 2016-02-10. Estate railing style amended at client request. MED

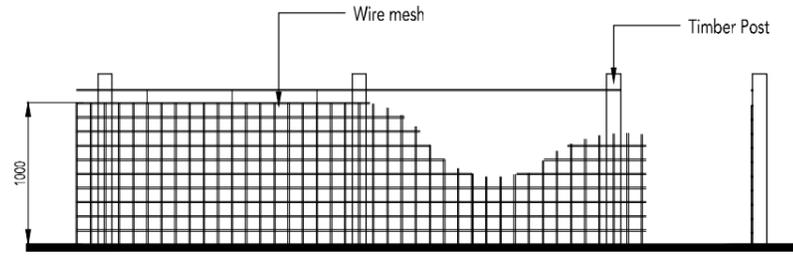

1000mm High Stock Proof Fencing

900mm High Estate Railings

1800mm High Pier

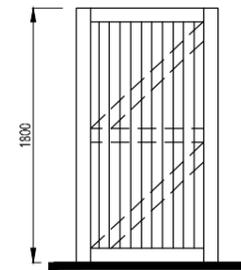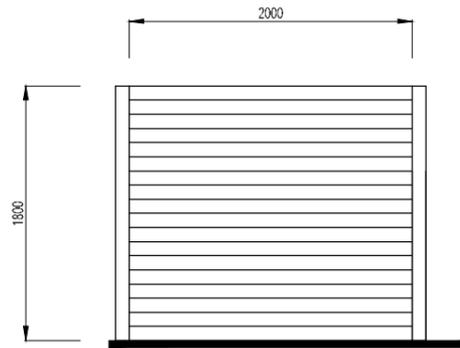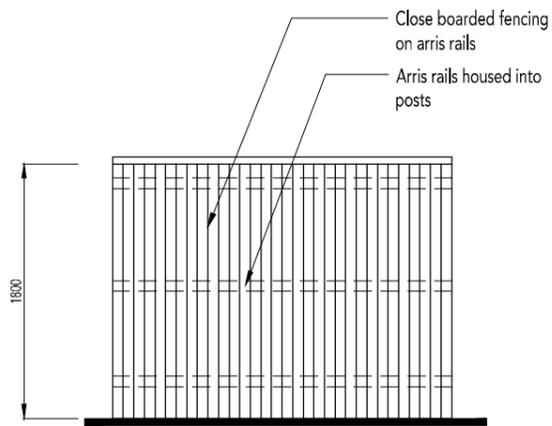

PLEASE NOTE:

MATERIALS TO SCREEN WALLS & MASONRY PIERS TO BE INDICATED ON MATERIALS LAYOUT DRG NO: 0521-PH4-5B-108.







1800mm High Close Board Fence

1800mm High Plot Division Panel Fence

1800mm High Side Access Gate

300mm High Timber Knee Railing

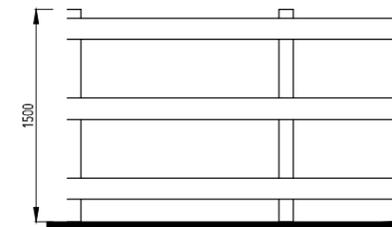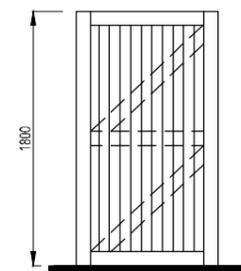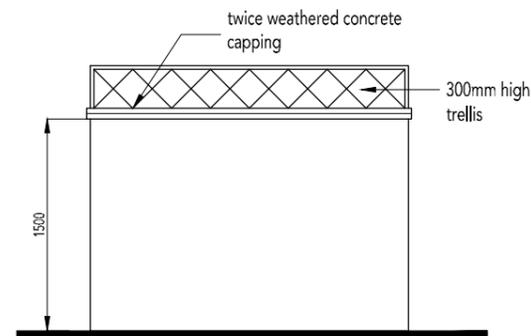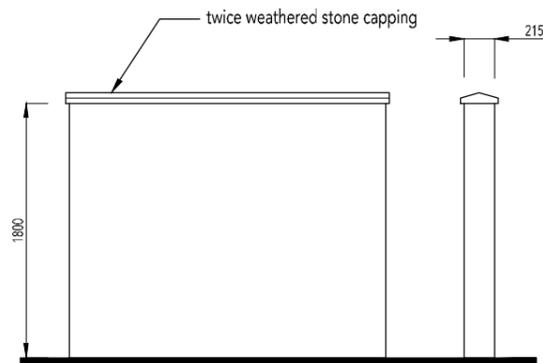

1800mm High Screen Wall

300mm High Trellis on 1500mm High Screen Wall

1800mm High Timber Lockable Gate For Access To The Maintenance Strip

1500mm High Post & Rail Fence