


PHASE 4 & 5B, HEYFORD PARK, UPPER HEYFORD, BICESTER

This drawing is the copyright of Focus On Design which is a trading name for Focus Partnership Limited. No liability will be accepted for amendments by others to either the printed or digital format.

LEGEND	
	BRICK - IBSTOCK AUDLEY RED MIXTURE OR SIMILAR APPROVED
	BRICK - IBSTOCK LICESTER WEATHER RED OR SIMILAR APPROVED
	RENDER - WEBER 'CHALK WHITE'
	RENDER - WEBER 'CORNFISH'
	RENDER - WEBER 'OCHRE ROSE'
	RENDER - WEBER 'PEARL GREY'
	RENDER - WEBER 'STONE GREY'
	SMALLER SYMBOL DENOTES SECONDARY FACING MATERIAL OR SCREEN WALLS, ETC.
	MARLEY 'RIVENDALE' SLATE GREY OR SIMILAR APPROVED
	MARLEY 'ASHMORE' SMOOTH BROWN OR SIMILAR APPROVED
MISCELLANEOUS	
FASCIA - BLACK RAINWATER GOODS - BLACK DOORS - K5 COMPOSITE OR SIMILAR APPROVED GARAGE DOORS - BLACK - HORMAAN STEEL OR SIMILAR APPROVED DOOR COLOURS TO BE: * - BLACK * - PALE GREEN	
WINDOWS - WHITE UPVC ARCHITECTURAL MASONRY - COLOUR: PORTLAND TILED CILLS TO MATCH ROOF TILE CHIMNEY POTS - TERRACOTTA	



- REVISIONS:
- A. 2015-06-30. Plots 160-161, 170-172, 178-181, 183-185, 210 & 223 amended at client's request. Verge widths changed from 1.0m to 0.80m following engineer's comments. Materials updated to suit. PVA
 - B. 2015-10-30. Visitor space by Plot 179 removed. Road by Plots 166-179 amended. Curves added in lieu of chamfers in the road by Plots 192 and 200. Coloured symbol for Chalk White render changed. Maintenance strips added along the southern boundary, additional chimneys added to plots 158, 202 & 204-206, fences changed to walls on plots 167-171, 176-178, 185, 198, 201 & 206, wall & trellis added to the parking for plot 180 and timber knee rail added around the parking area for plot 155, plot 230 changed to render. ONC/MED
 - C. 2016-01-13. Patio length updated for Type 1, Type 1A, Type 1A-SA, SP1, SP4, Type 2, Type 3C, Type 3D, Type 4A, HT5 house types and garden layout amended on plots 231-233 as per client request. SO
 - D. 2016-01-26. Key updated as per client's request. DW
 - E. 2016-03-14. Footprint for house type SP1-V2 amended, plots and parking spaces renumbered. Brick types updated, bus route footpath amended, parking court serving plots 155 & 156 revised, block paving strips between gravel and adoptable highway increased, CBF trimmed back to edge of maintenance strip and fencing adjusted to the rear of plot 165 and 179 all at client request. MED
 - F. 2016-03-18. Chimneys added to SP1 house types. PVA
 - G. 2016-03-22. Plot 202 handed at client request. MED
 - H. 2016-05-16. Additional screen wall symbols added. Rear access to plots 155, 156, and 196 amended. Garages G160/160, G163/164, G165/166, G189/190, and 191/192 repositioned. Additional Path provided in the rear gardens of Plots 173, 180, 182, and 200. Rear access gate added to Plot 173. Type 3D house types updated to latest working drawings. S461 and S46-sa house types to be AF4 and AF4-sa, respectively, to meet Lifetime Homes requirements. All at client's request. DJE
 - I. 2016-06-20. Footprints updated to accord with latest working drawings. MED

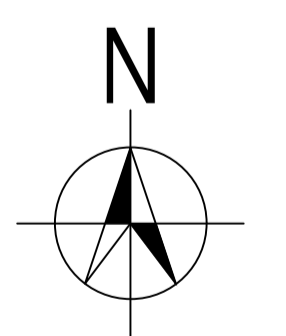

MATERIALS LAYOUT

SCALE: 1:500 @ A1
1:50m

DATE: MAY 2015
DRAWN: JJR

DRAWING TITLE: MATERIALS LAYOUT
DRAWING NO: 0521-PH4-5B-108

THE OLD BREWERY, LODWAY, PILL, BRISTOL BS20 0DH
t:01275 813380 f:01275 813381 e:admin@focusdp.com

