

TYPE DL 3 & 4 3 & 2 BEDROOM SEMI DETACHED HOUSE 851/ 710 SQ FT
38,39,42,43,81,82,90,91,94,95




FRONT ELEVATION

REAR ELEVATION


SIDE ELEVATION

TYPE DL3


TYPE DL4

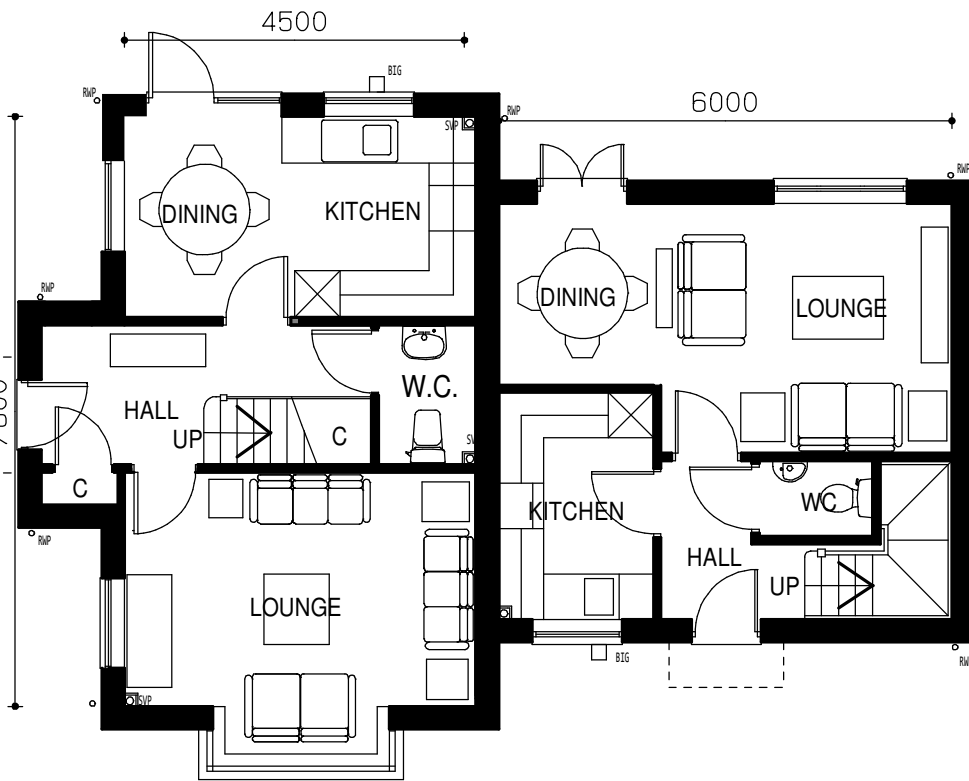

GROUND FLOOR PLAN

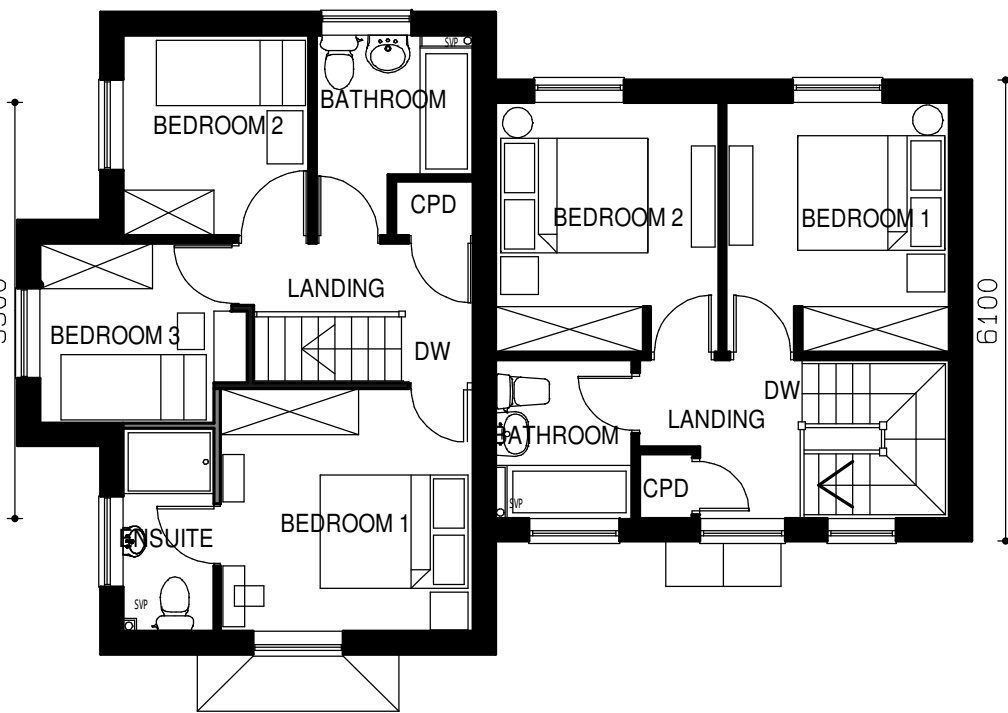


FIRST FLOOR PLAN

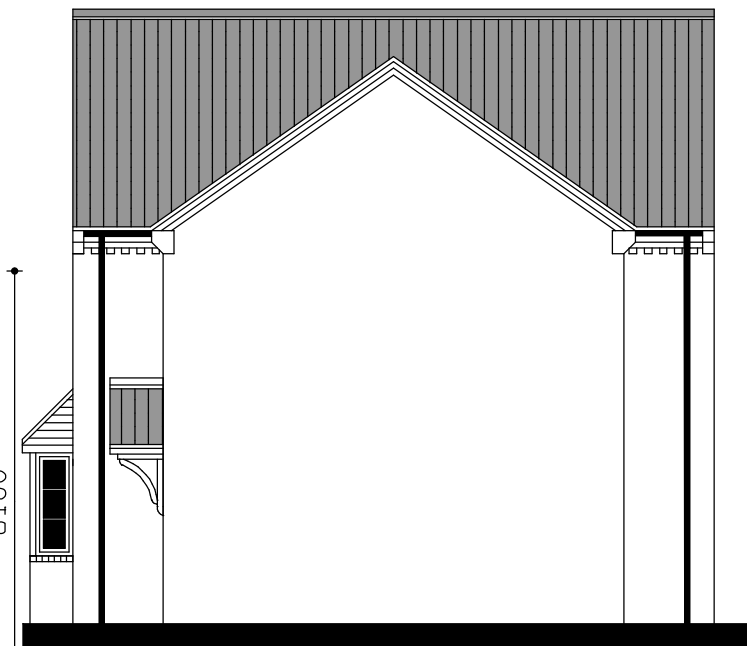

SIDE ELEVATION

CLIENT	DORCHESTER LIVING
DRAWING TITLE	PLANNING DRAWING
PROJECT:	PROPOSED DEVELOPMENT AT HEYFORD PARK PHASE 5 UPPER HEYFORD BICESTER
DRAWING No	014 / 086 / DL3/4/ rev D
DRAWING DATE	AUGUST 2014
DRAWN BY	IKB
SCALE	1:100 @A3

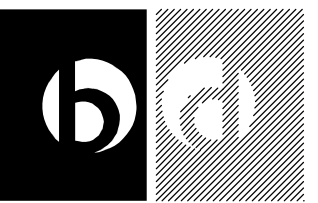

BARRATON
DESIGN STUDIO

BARRATON DESIGN STUDIO
UNIT 1
BRANCROFT FARM
BAWTRY ROAD
AUSTERFIELD
DONCASTER
SOUTH YORKSHIRE
DN10 6EZ
TEL: 01302 : 771188
EMAIL: ianbarraton30@gmail.com

