



NOTES

- Contractors must check all dimensions on site. Only figured dimensions are to be worked from. Discrepancies must be reported to the architect or engineer before proceeding. © This drawing is copyright.
 - Reproduced from OS Sitemap © by permission of Ordnance Survey® on behalf of The Controller of Her Majesty's Stationery Office. © Crown copyright 2008. All rights reserved. Licence number 100007126.
 - Until technical approval has been obtained from the relevant authorities, all drawings are issued as preliminary and not for construction. Should the contractor commence site work prior to approval being given it is entirely at his own risk.
- Building Drainage**
- All connections to adoptable manholes from private building drainage to be 150mm diameter pipes unless otherwise specified.
 - All house drainage to be 100mm dia unless otherwise stated, and laid in accordance with current Building Regulations and BS8301 : 1985.
 - All private drainage products are to be Polypipe or similar approved.
 - Pipe bedding material is to be Class S with 150mm minimum thickness surround.
 - Backfill is to be with selected fill free of stones larger than 40mm, lumps of clay over 100mm, timber, frozen material and vegetable matter.

NOTES

- Pipe protection of house drainage runs is required in accordance with the Typical House Drainage Details drawing. The contractor shall satisfy themselves and agree with the Site Management the actual extent of pipe protection required.
- Pipes entering and leaving manholes/inspection chambers shall include a rocker pipe, 600mm in length.
- Brickwork to chambers shall be Class B Engineering to BS3921.
- Rainwater pipes are to be sited on side elevations whenever possible.
- All retaining walls with a height of 600mm or greater are to include 1.2m high post and rail fencing unless located in rear gardens. Similar retaining walls in rear gardens are to include 900mm height picket fence.
- All flights of steps to primary level access, with more than 2 steps are to be provided with handrailing, except where the steps are 900mm are more apart.
- Brick retaining walls are to be used in preference to gravel boards for front garden areas.
- Drainage and road design subject to Water and Highway Authority approval.
- Edge restraint to private/blockwork - 2 stretcher course (unless noted otherwise).

KEY

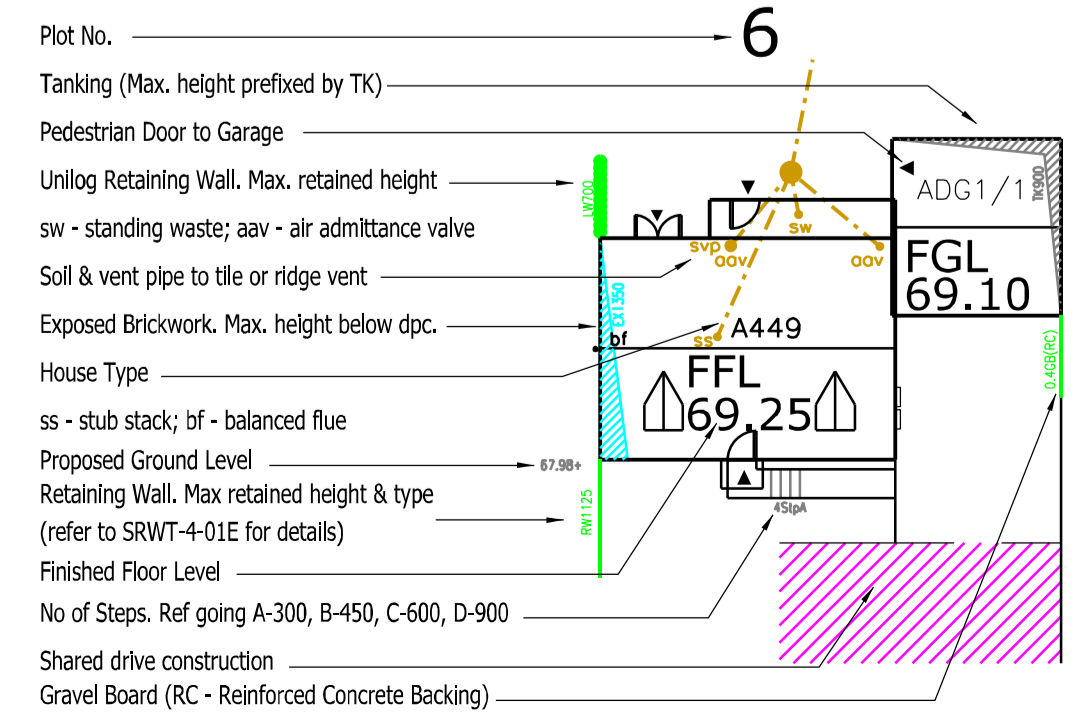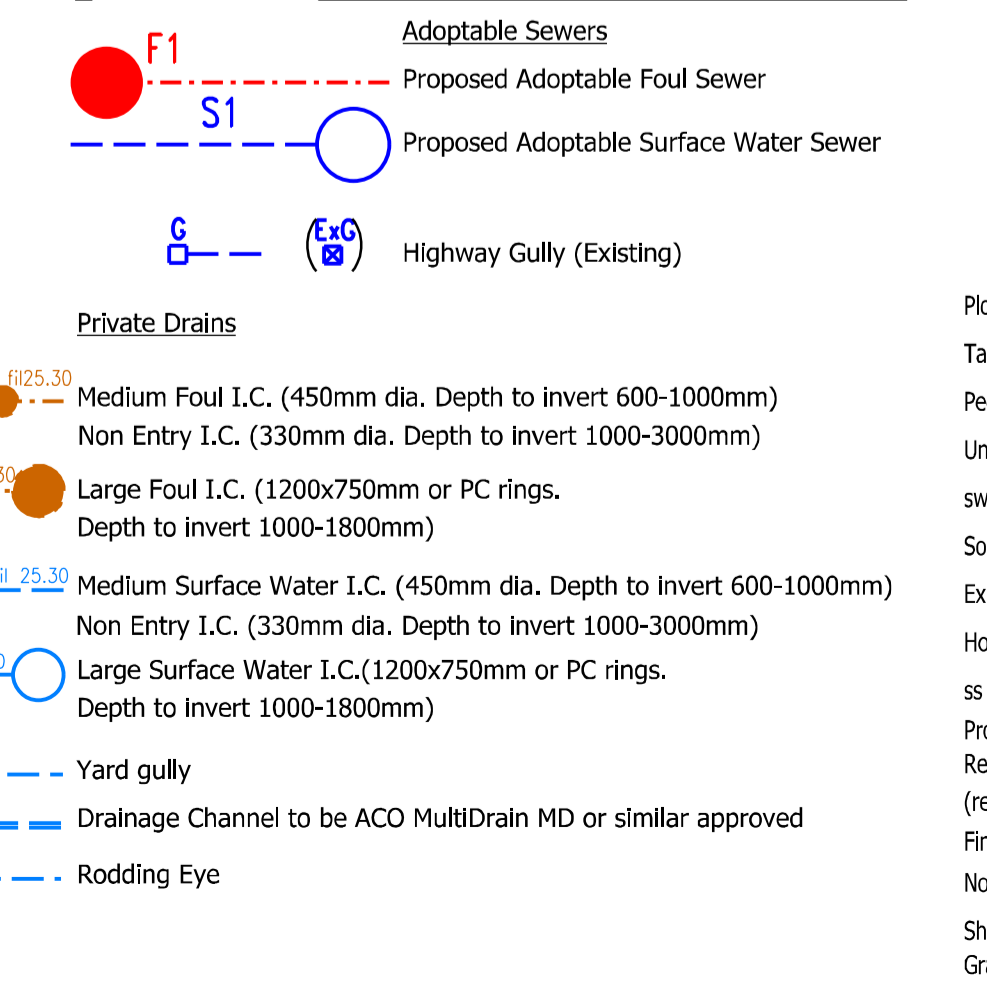

RWP, SVP AND GULLY POSITIONS TBC AS PART OF THE DETAILED DESIGN. FFLS ARE +/- 450MM

UNTIL TECHNICAL APPROVAL HAS BEEN OBTAINED FROM THE RELEVANT AUTHORITIES, ALL DRAWINGS ARE ISSUED AS PRELIMINARY AND NOT FOR CONSTRUCTION. SHOULD THE CONTRACTOR COMMENCE SITE WORK PRIOR TO APPROVAL BEING GIVEN IT IS ENTIRELY AT HIS OWN RISK.

B	A	Drainage around plots 224-230 updated to suit latest site layout Revised to suit latest site layout	AT	AT	JF	JF	05.08.15
REVISION		DESCRIPTION	DRAWN	CHECKED	DATE		
		PRELIMINARY	INFORMATION	TENDER	CONSTRUCTION	AS BUILT	

WOODS HARDWICK
ARCHITECTS, ENGINEERS AND DEVELOPMENT CONSULTANTS

15-17 GOLDINGTON ROAD
BEDFORD
MK40 3HX
UNITED KINGDOM
T. +44 (0)1234 268862
F. +44 (0)1234 353034
MAIL@WOODSHARDWICK.COM
WWW.WOODSHARDWICK.COM

TITLE: UPPER HEYFORD
PARCEL D3a AND D4a (PHASES 4 AND 5B)
DETAILS: PROPOSED ENGINEERING LAYOUT
SHEET 1

SCALE: A1- 1:200 DATE: JUNE 2015 DRAWN: AT CHK: JF

Please consider the environment before printing this drawing
Filepath: F:\Engineer

HEYF-5-871 B