



VEHICLE

NOTES

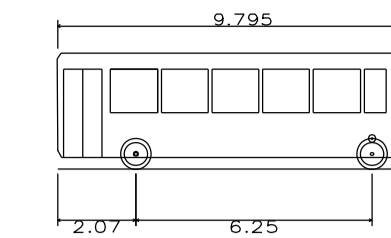

Single Deck Bus
Overall Length 9.795m
Overall Width 2.500m
Overall Body Height 3.070m
Min Body Ground Clearance 0.306m
Track Width 2.322m
Lock to Lock Time 6.00s
Kerb to Kerb Turning Radius 10.111m

1. CONTRACTORS MUST CHECK ALL DIMENSIONS ON SITE. ONLY FIGURED DIMENSIONS ARE TO BE WORKED FROM. DISCREPANCIES MUST BE REPORTED TO THE ARCHITECT OR ENGINEER BEFORE PROCEEDING. © THIS DRAWING IS COPYRIGHT.
2. REPRODUCED FROM OS SITEMAP © BY PERMISSION OF ORDNANCE SURVEY® ON BEHALF OF THE CONTROLLER OF HER MAJESTY'S STATIONERY OFFICE. © CROWN COPYRIGHT 2008. ALL RIGHTS RESERVED. LICENCE NUMBER 100007126.
3. UNTIL TECHNICAL APPROVAL HAS BEEN OBTAINED FROM THE RELEVANT AUTHORITIES, ALL DRAWINGS ARE ISSUED AS PRELIMINARY AND NOT FOR CONSTRUCTION. SHOULD THE CONTRACTOR COMMENCE SITE WORK PRIOR TO APPROVAL BEING GIVEN IT IS ENTIRELY AT HIS OWN RISK.

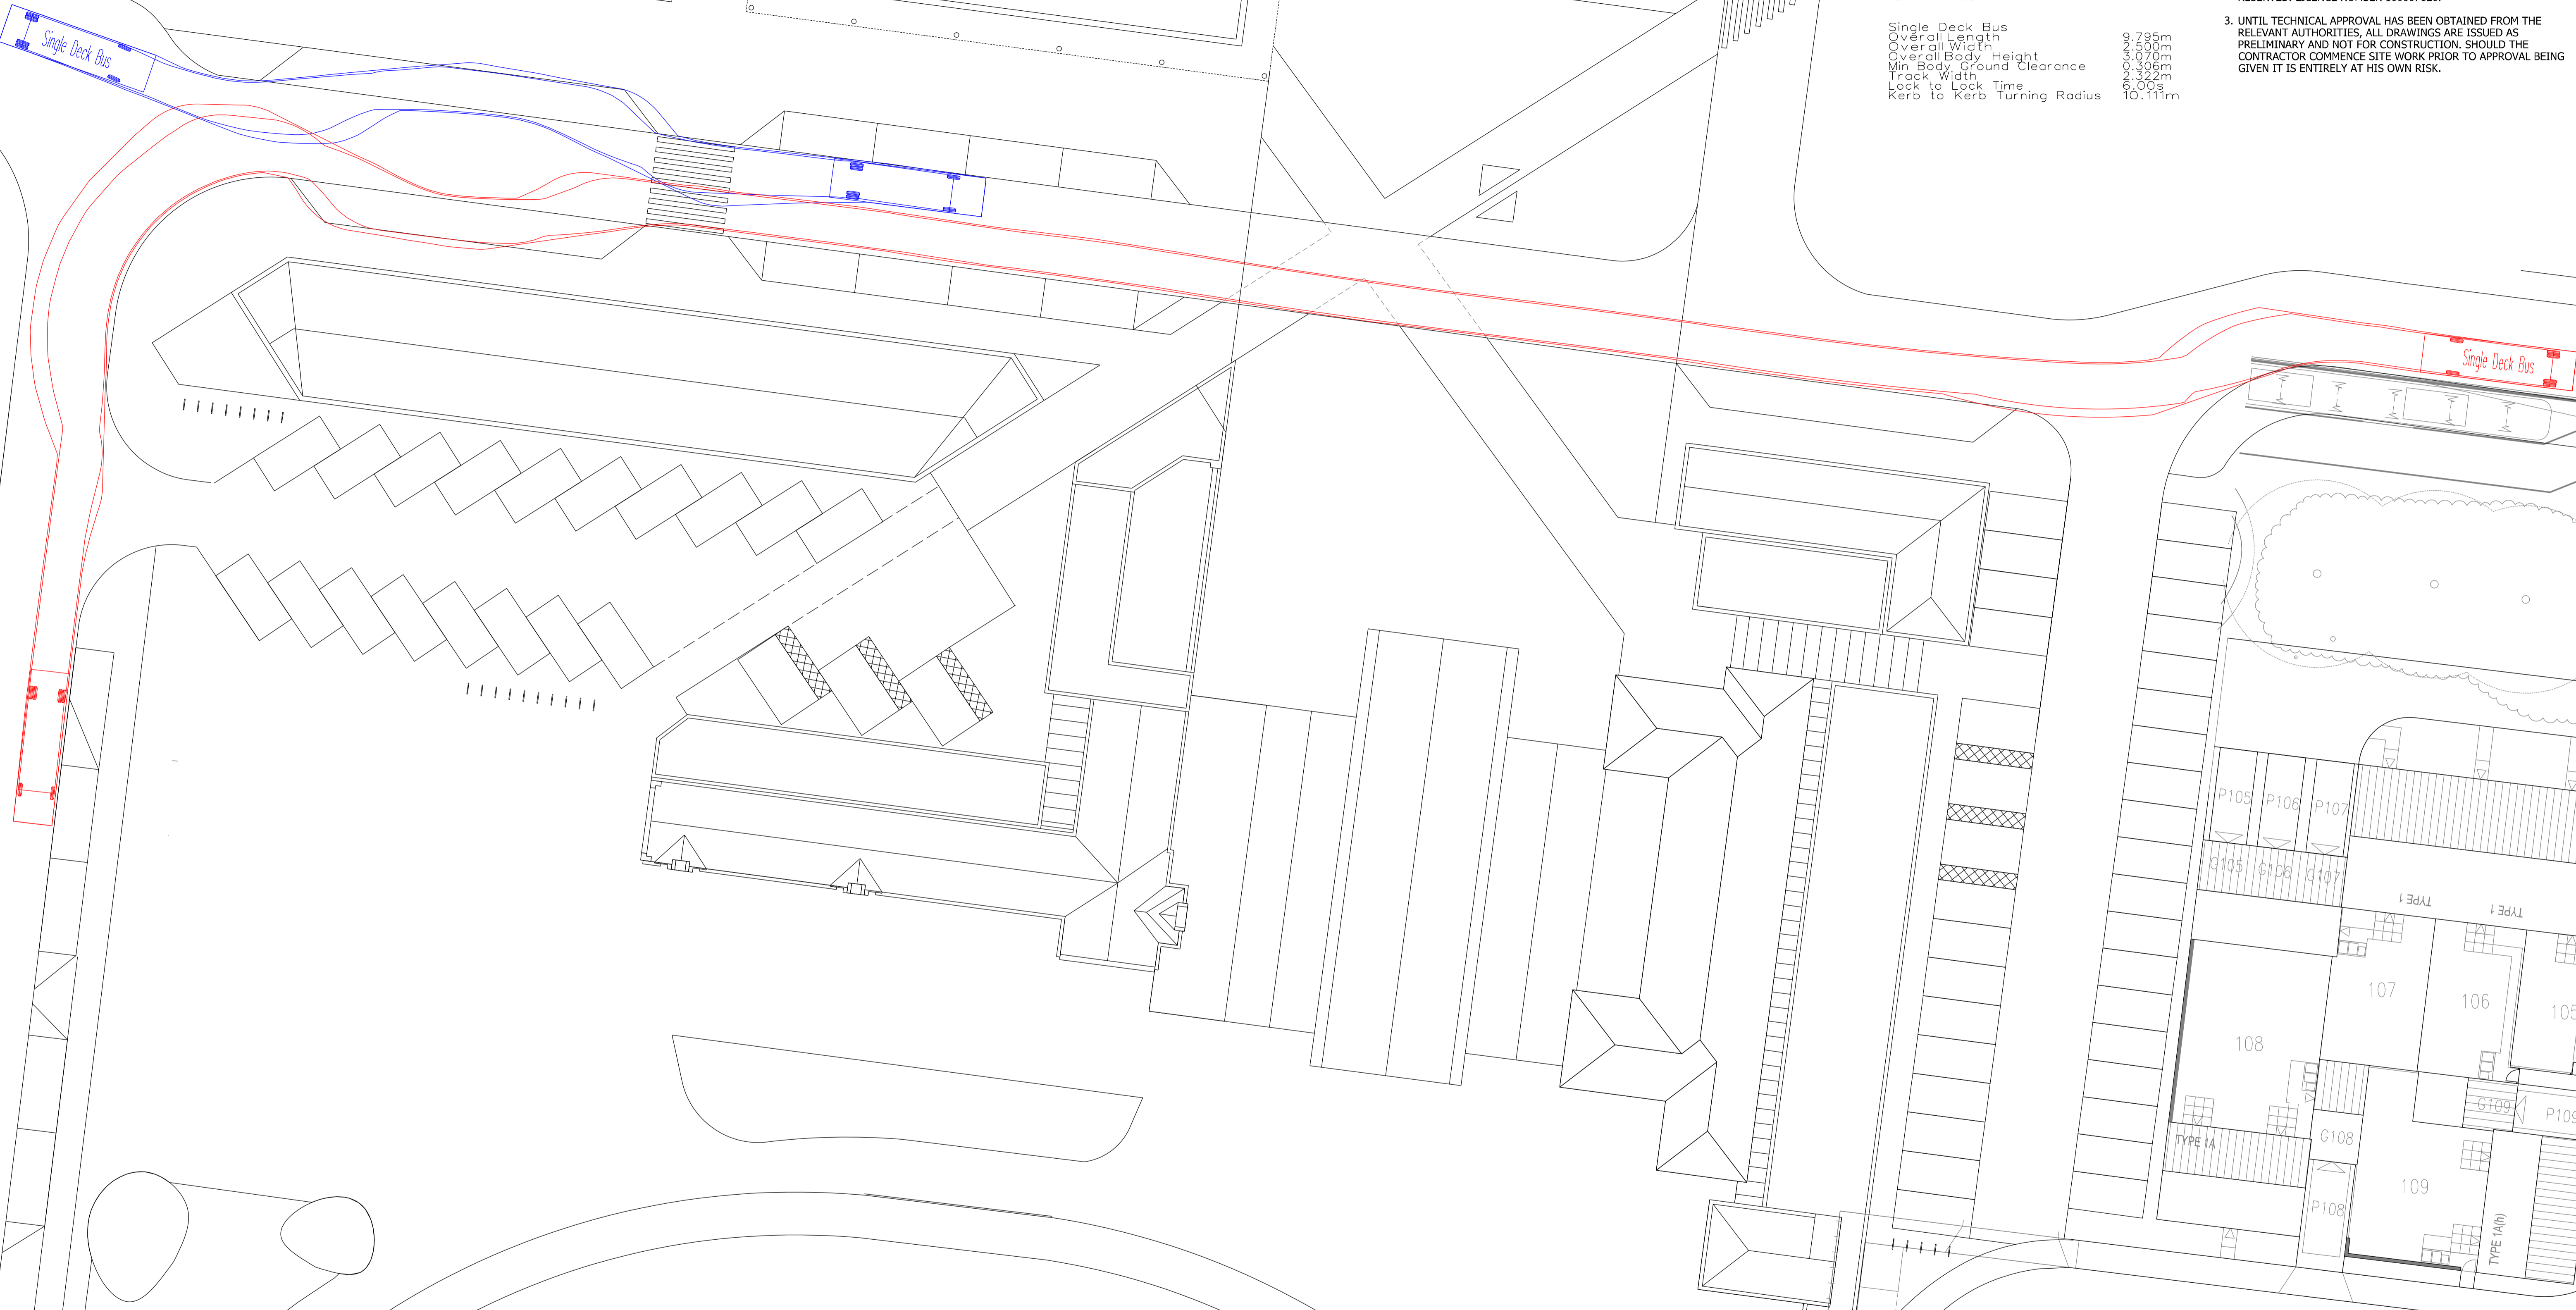

| REVISION | DESCRIPTION | DRAWN | CHECKED | DATE |
|----------|---|-------|---------|----------|
| B | UPDATED TO SUIT LATEST SITE LAYOUT | AT | JF | 22.04.16 |
| A | BUS VEHICLE TRACKING AMENDED TO SUIT LATEST LAY-BY LOCATION | AGN | AT | 22.04.16 |

PRELIMINARY
 INFORMATION
 TENDER
 CONSTRUCTION
 AS BUILT

WOODS HARDWICK
 ARCHITECTS, ENGINEERS AND DEVELOPMENT CONSULTANTS

TITLE: UPPER HEYFORD
 DETAILS: VILLAGE CENTRE BUS ROUTE TRACKING
 SCALE: 1:200 @ A1 DATE: APRIL 2016 DRAWN: AT CHK: JF

15-17 GOLDINGTON ROAD
 BEDFORD MK40 3JH
 UNITED KINGDOM
 T. +44 (0)1234 268862
 F. +44 (0)1234 353034
 MAIL@WOODSHARDWICK.COM
 WWW.WOODSHARDWICK.COM

HEYF-5-221 B
 Please consider the environment before printing this drawing
 Filepath: F:\Engineer